


ORIGINAL SIZE OF THIS DRAWING IS A3

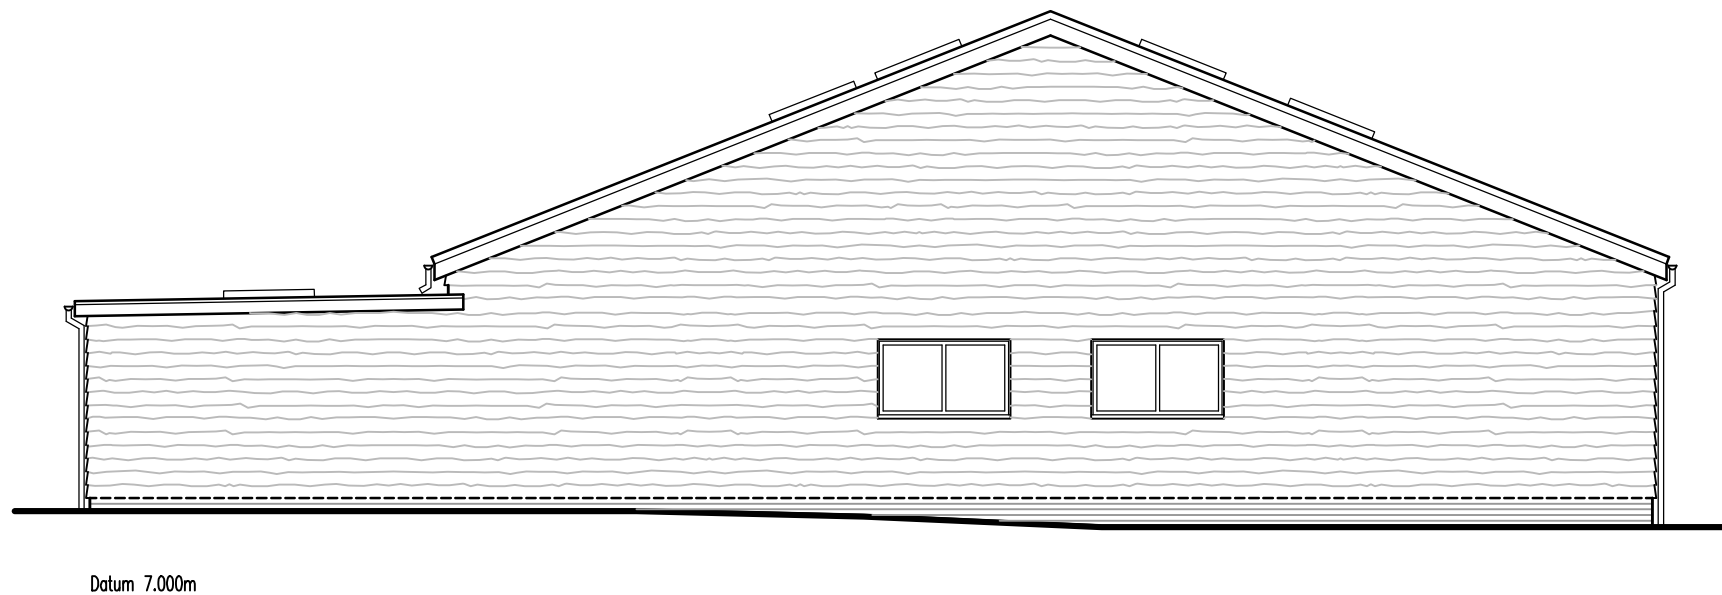

North West Elevation



North East Elevation

SCALE


E-mail michael@admarchitects.co.uk
 web site www.admarchitects.co.uk

REV.	DATE	REVISIONS

NOTES: 1. DO NOT SCALE FROM THIS DRAWING (EXCEPT FOR PLANNING APPLICATION PURPOSES). 2. ALL DIMENSIONS AND LEVELS TO BE CHECKED ON SITE BEFORE CARRYING OUT WORK.
 3. ALL DISCREPANCIES TO BE REPORTED TO THE ARCHITECT BEFORE CARRYING OUT WORK. 4. READ WITH OTHER CONTRACT DOCUMENTS 5. IF IN DOUBT ASK.
 COPY RIGHT & OWNERSHIP OF THIS DRAWING AND THE DESIGN OF THE BUILDING SHOWN ON THIS DRAWING IS VESTED IN THE ARCHITECTS WHOSE PRIOR WRITTEN
 CONSENT IS REQUIRED FOR ITS USE, REPRODUCTION OR FOR COPYING TO ANY THIRD PARTY.

PROJECT Bridge Barn				CLIENT Nick Cottrell		
DRAWING TITLE NW & NE Elevations as Approved				COMPUTER FILE NAME DWG.DWG		
				ORIGINAL SIZE OF THIS DRAWING IS A3		
				DRAWING NUMBER		
DRAWN	CHECKED	DATE	SCALE - AS SCALE RODS	PROJECT NUMBER	ACTUAL DRAWING NUMBER	REVISION
DCH	MB	Feb' 24	1:100	1834	08	-
TRINITY, STRETINGTON, CHICHESTER, WEST SUSSEX, PO18 0LA, UNITED KINGDOM.				TEL. 01243 771166		

© COPYRIGHT - ALL RIGHTS RESERVED

■ ■
**ARCHITECTS
 DESIGN
 &
 MANAGEMENT**
 ■ ■