
 


SOUTH STREET

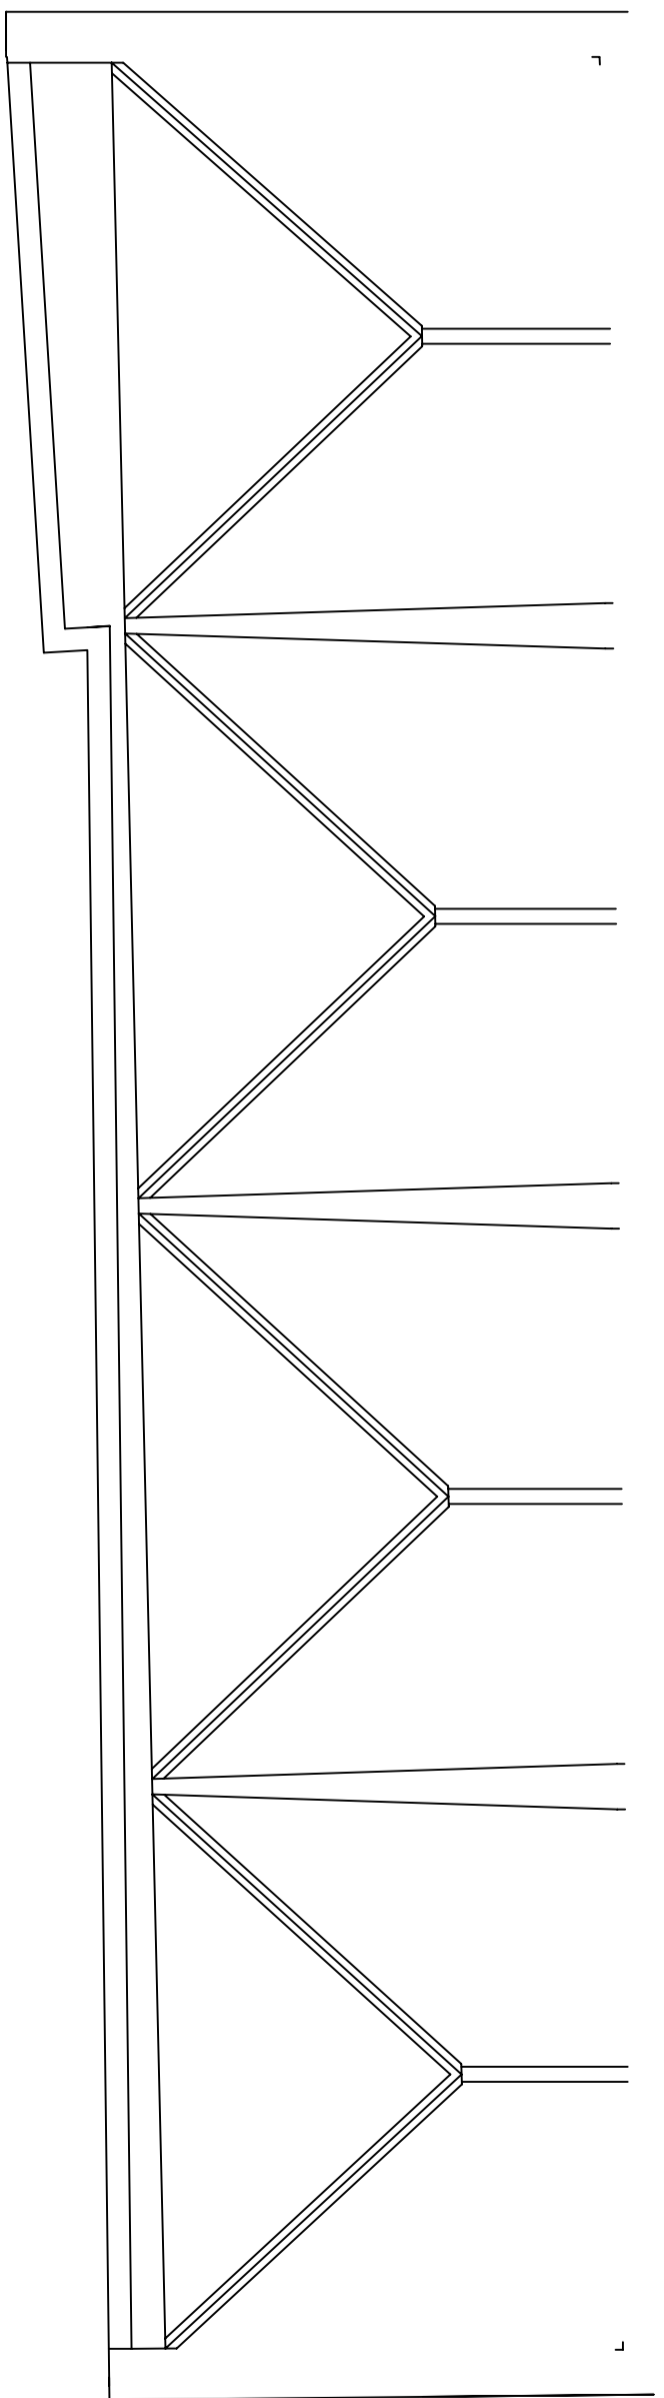

0 2 4 metres

All dimensions to be checked on site

34 South Street, Chichester, West Sussex PO19 1EL

Existing roof plan

Dwg 553-7-SB 31/10/2023

Scale 1:100 @ A3

Langstrath Consultancy Ltd

www.lctd.uk