




**PROPOSED FRONT ELEVATION**  
SCALE 1:100

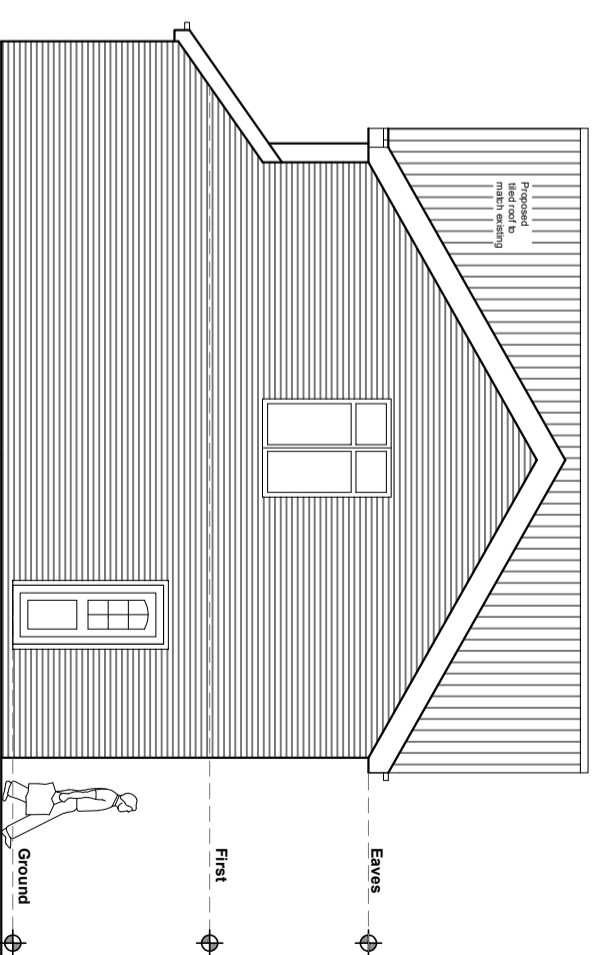


**PROPOSED SIDE ELEVATION**  
SCALE 1:100

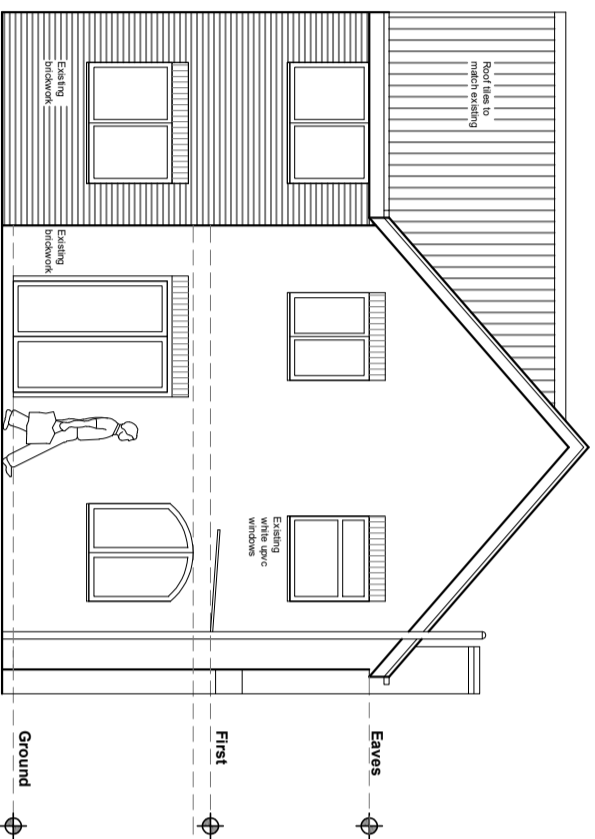

**PROPOSED REAR ELEVATION**  
SCALE 1:100

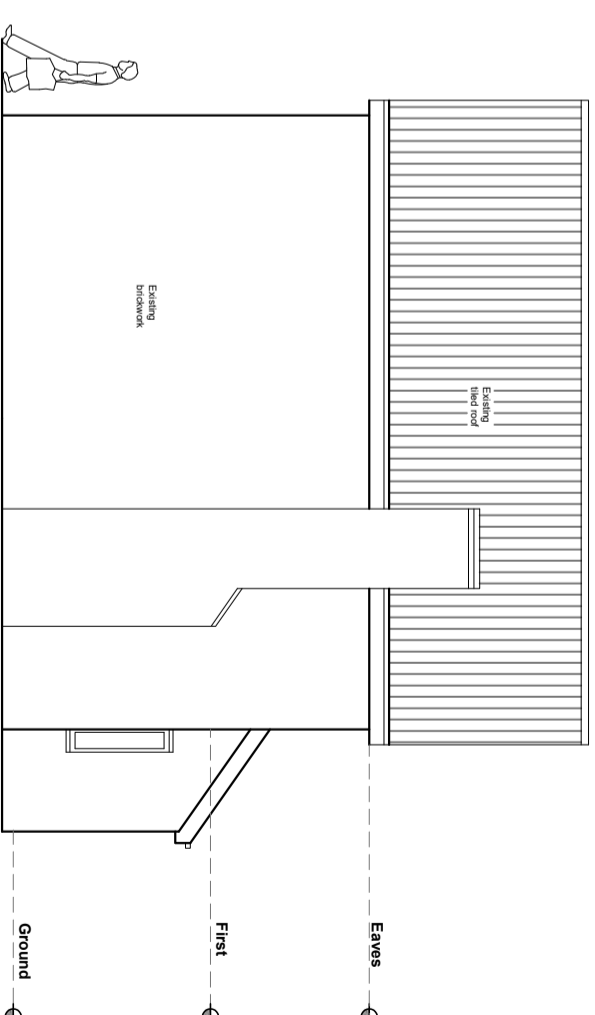


**PROPOSED SIDE ELEVATION**  
SCALE 1:100

 

SCALE BAR 1:100

PROJECT		DRAWING TITLE	
<b>9 COOPERS WAY, NEWENT, GLOUCESTERSHIRE</b>		<b>PROPOSED ELEVATIONS</b>	
REV	DATE	AMENDMENT	
DRWG	DATE	NOV 2023	P02
SCALE @ A3	REV	1:100	

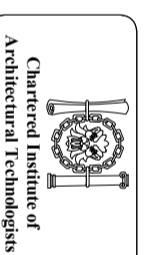

Chartered Institute of  
Architectural Technologists

**ED Architecture LTD**

**A3**