




EXISTING GROUND FLOOR PLAN
SCALE 1:100

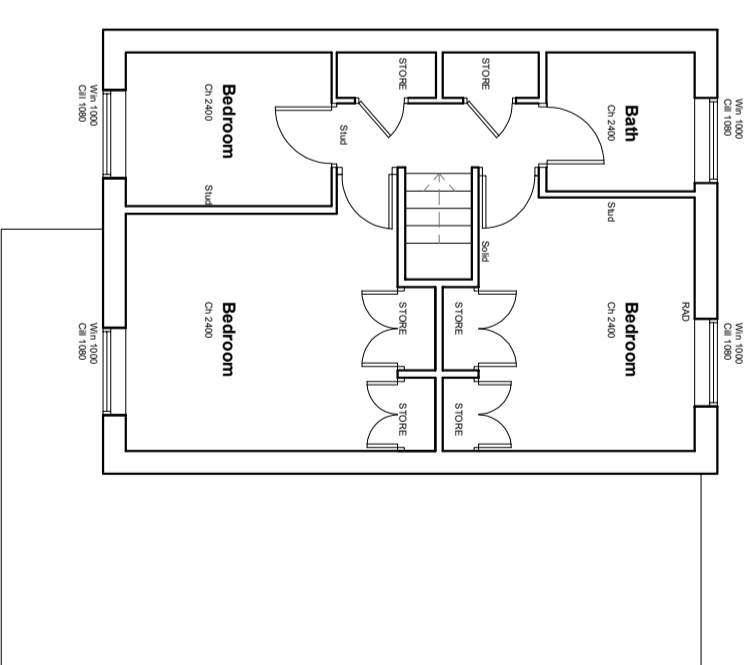

EXISTING FIRST FLOOR PLAN
SCALE 1:100

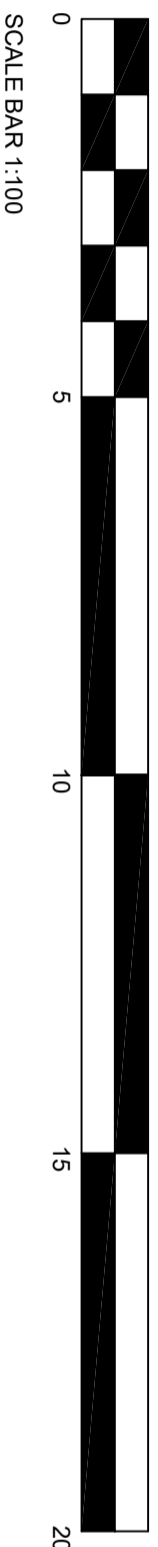

PROJECT		DRAWING	
9 COOPERS WAY, NEWENT, GLOUCESTERSHIRE		E01	
DRAWING TITLE		DATE	
EXISTING FLOOR PLANS		NOV 2023	
		SCALE @ A3	
		1:100	
		REV	
REV	DATE	AMENDMENT	

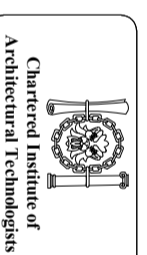

ED Architecture LTD

A3