




PROPOSED GROUND FLOOR PLAN
SCALE 1:100

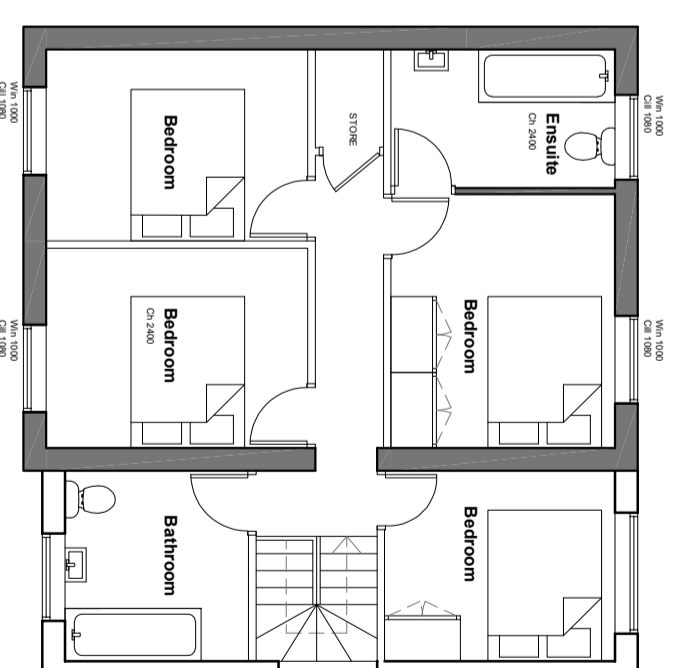

PROPOSED FIRST FLOOR PLAN
SCALE 1:100

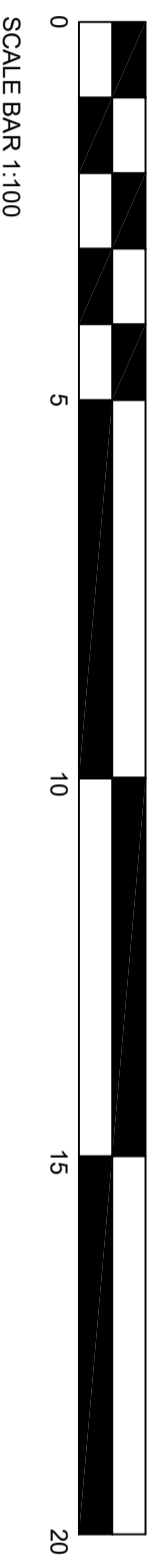

PROJECT		DRAWING TITLE	
9 COOPERS WAY, NEWENT, GLOUCESTERSHIRE		PROPOSED FLOOR PLANS	
REV	DATE	AMENDMENT	
DRWG	DATE	SCALE @ A3	
	NOV 2023	1:100	
REV			

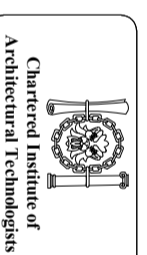

ED Architecture LTD

A3