




**EXISTING FRONT ELEVATION**  
SCALE 1:100

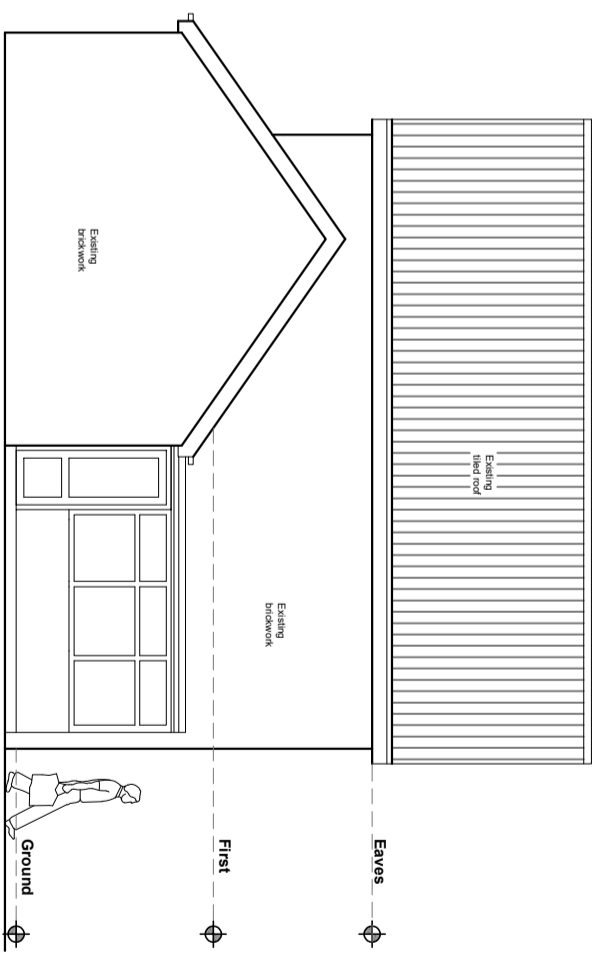


**EXISTING SIDE ELEVATION**  
SCALE 1:100

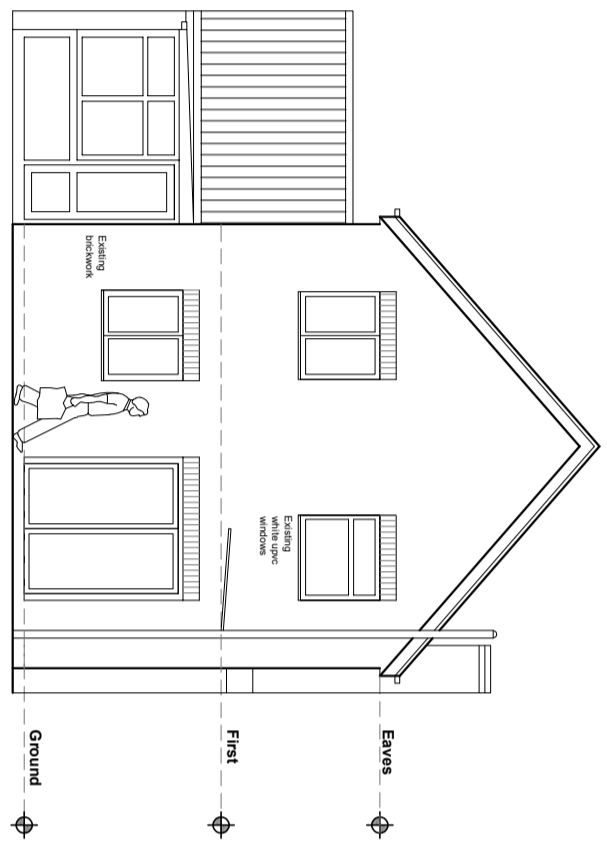


**EXISTING REAR ELEVATION**  
SCALE 1:100

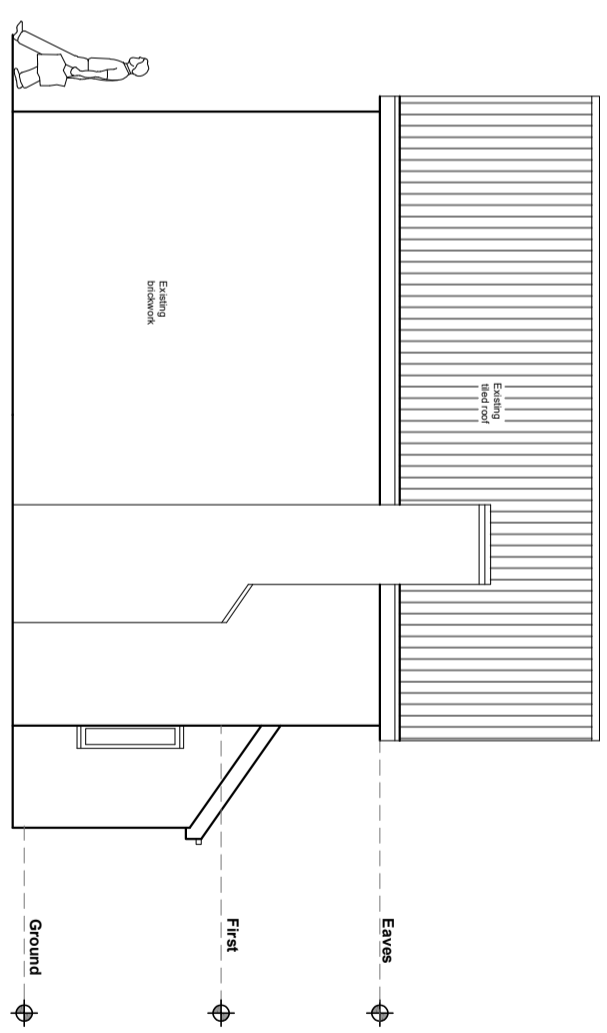

**EXISTING SIDE ELEVATION**  
SCALE 1:100

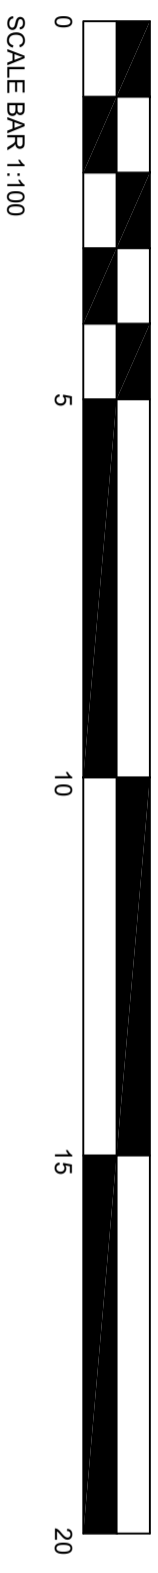

PROJECT		DRAWING TITLE	
<b>9 COOPERS WAY, NEWENT, GLOUCESTERSHIRE</b>		<b>EXISTING ELEVATIONS</b>	
REV	DATE	AMENDMENT	
DRWG	DATE	NOV 2023	E02
SCALE @ A3	REV	1:100	

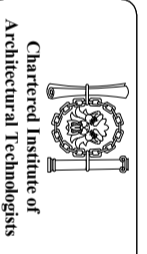

Chartered Institute of  
Architectural Technologists

**ED Architecture LTD**

**A3**