




FRONT ELEVATION 1:100

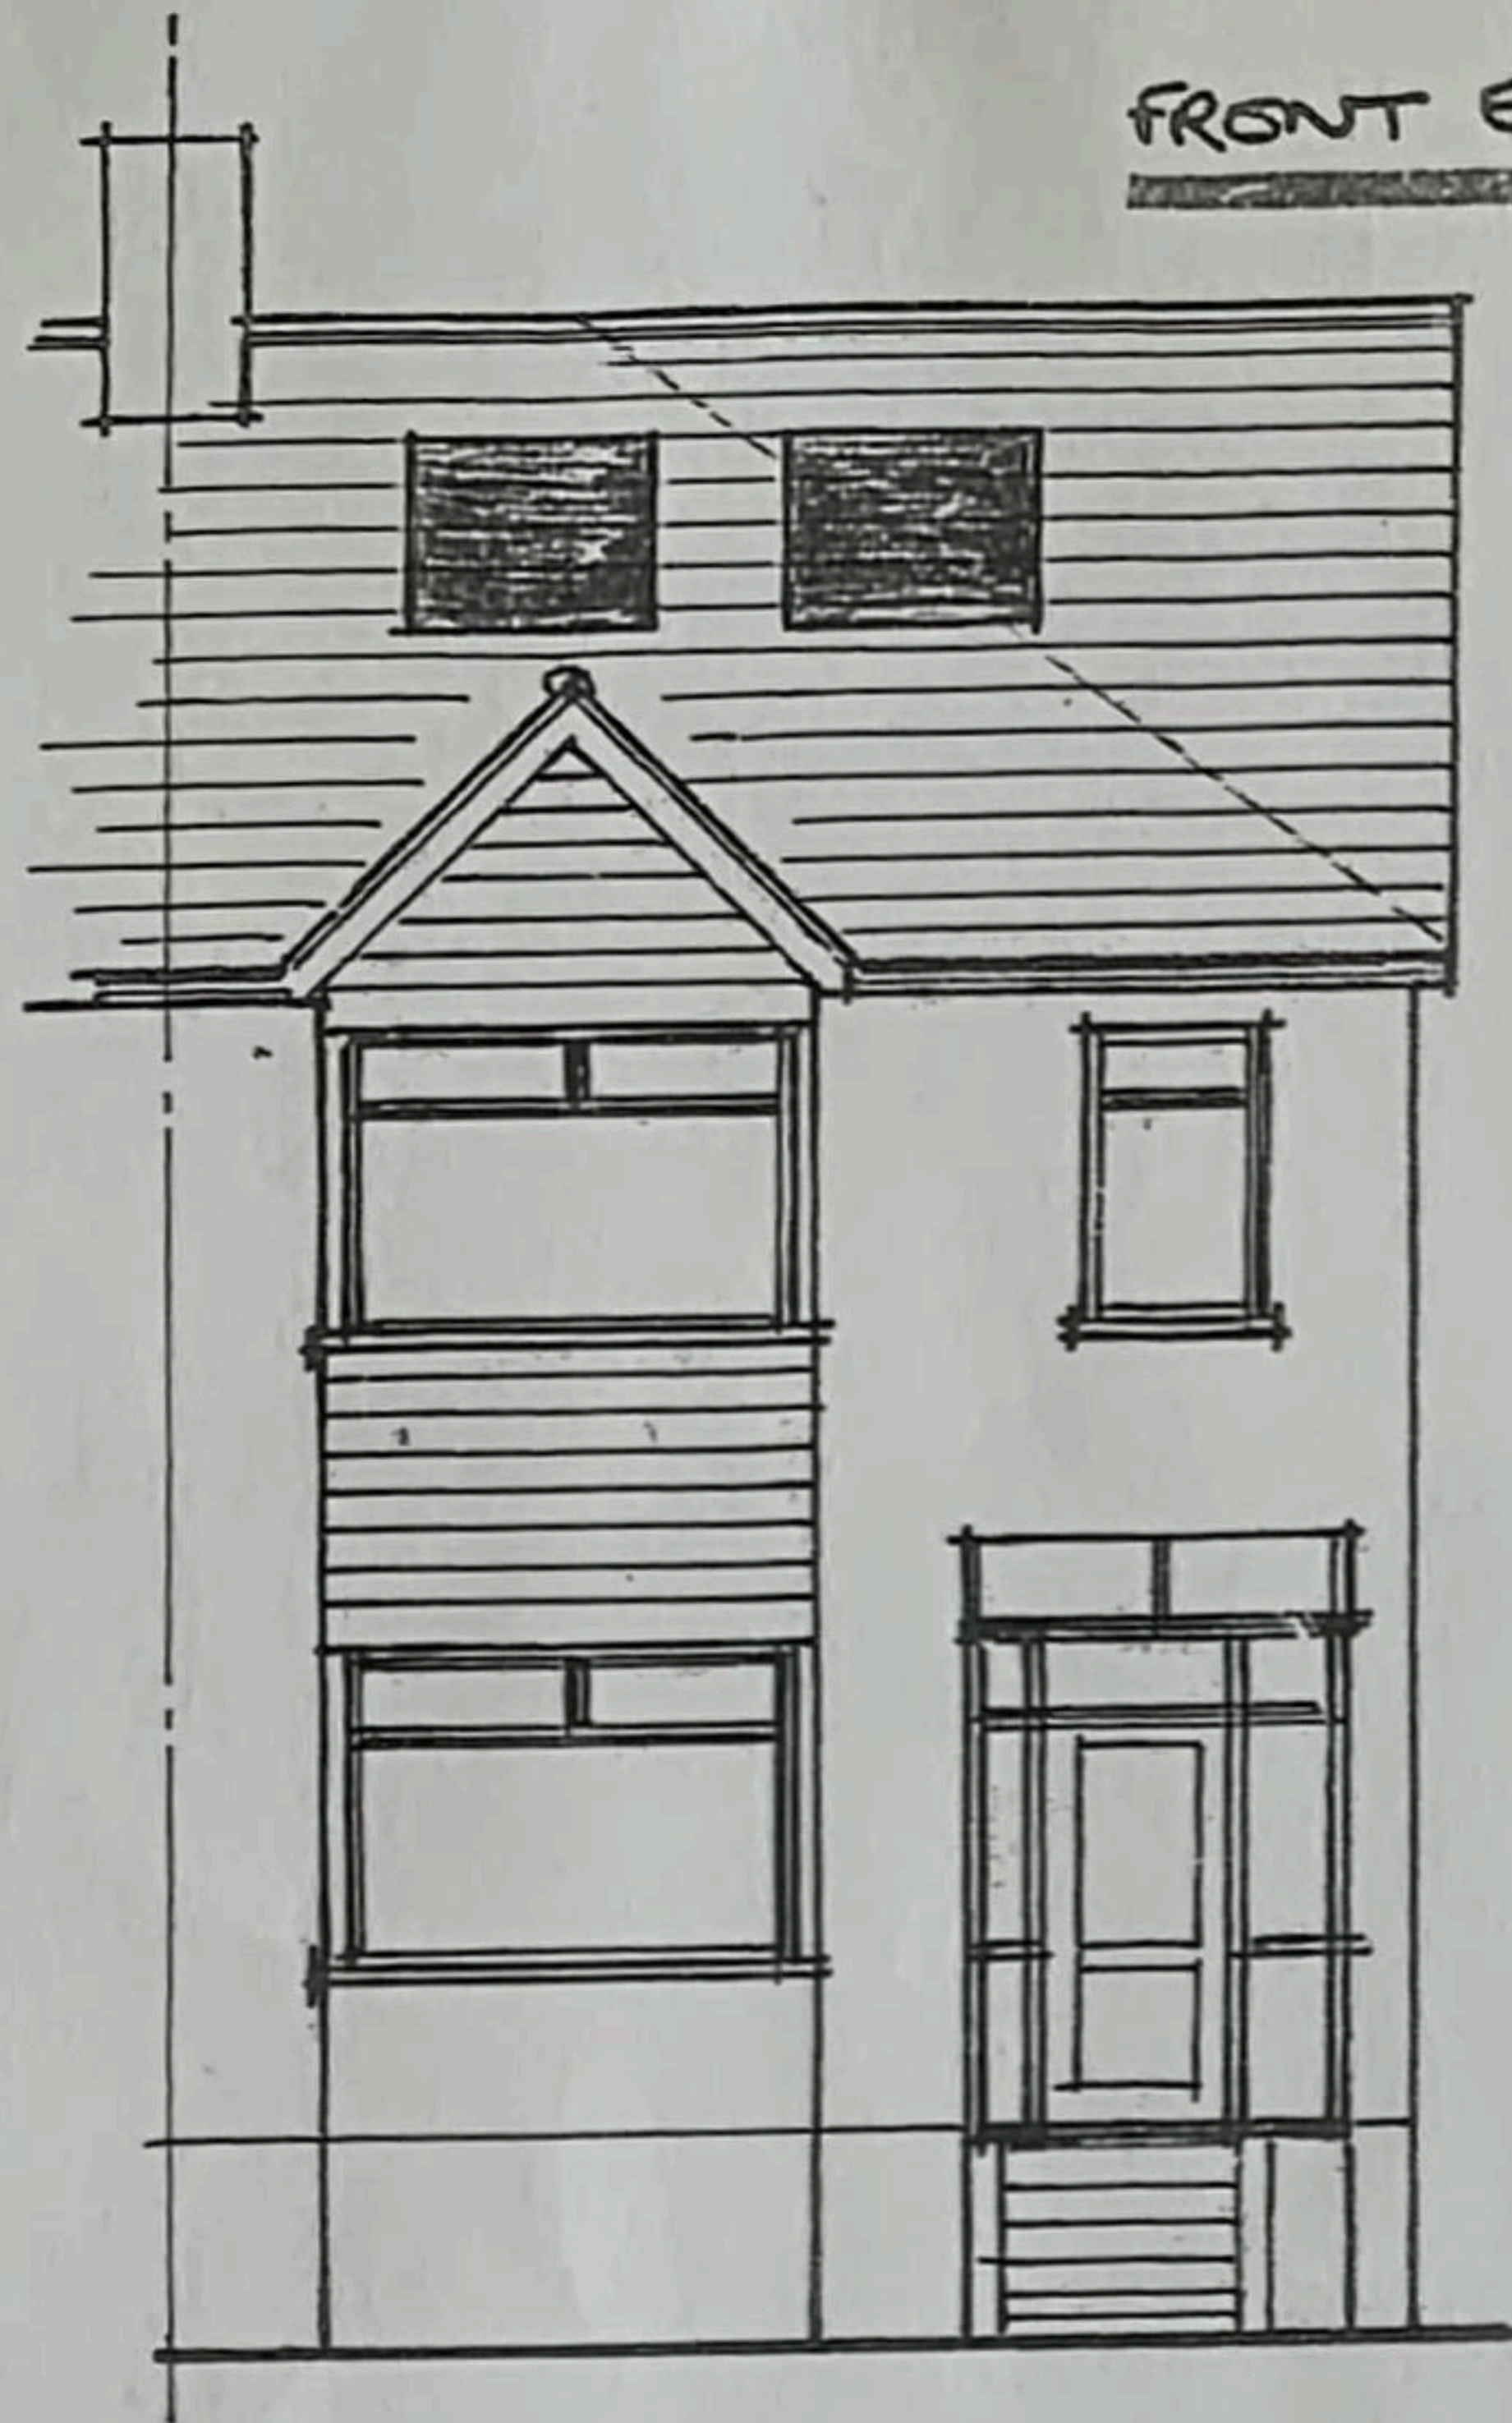


SIDE ELEVATION 1:100

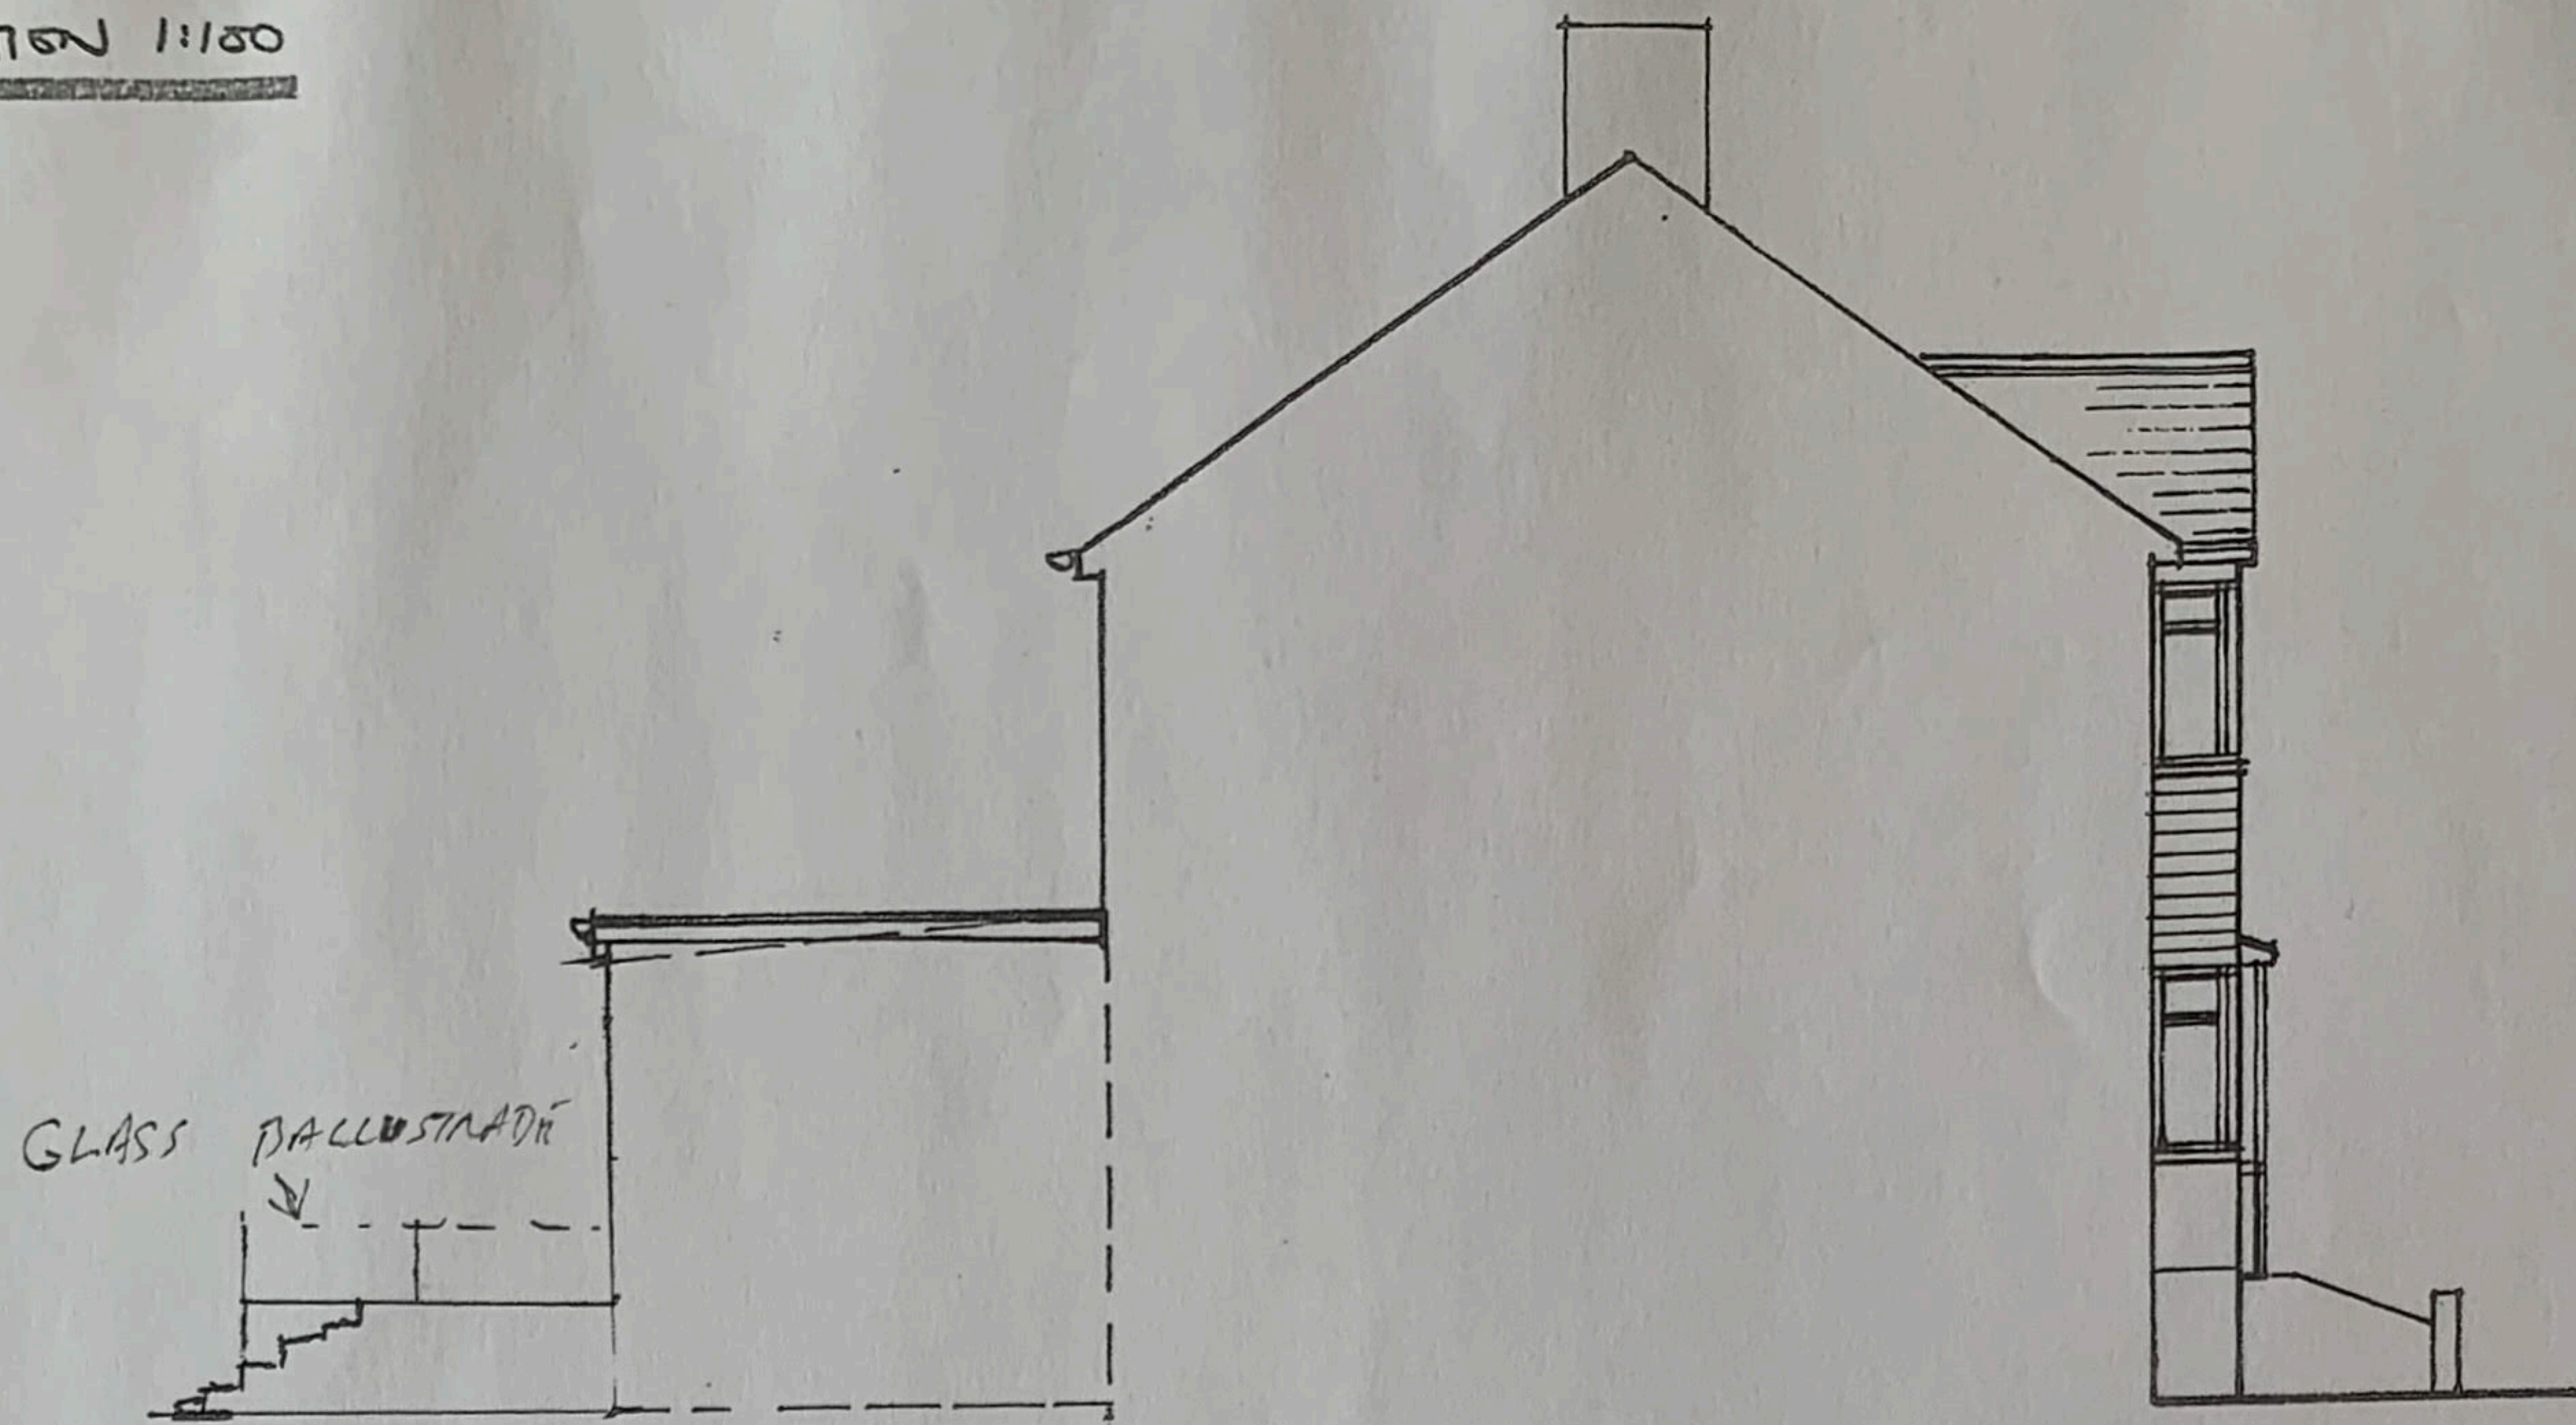

REAR ELEVATION 1:100

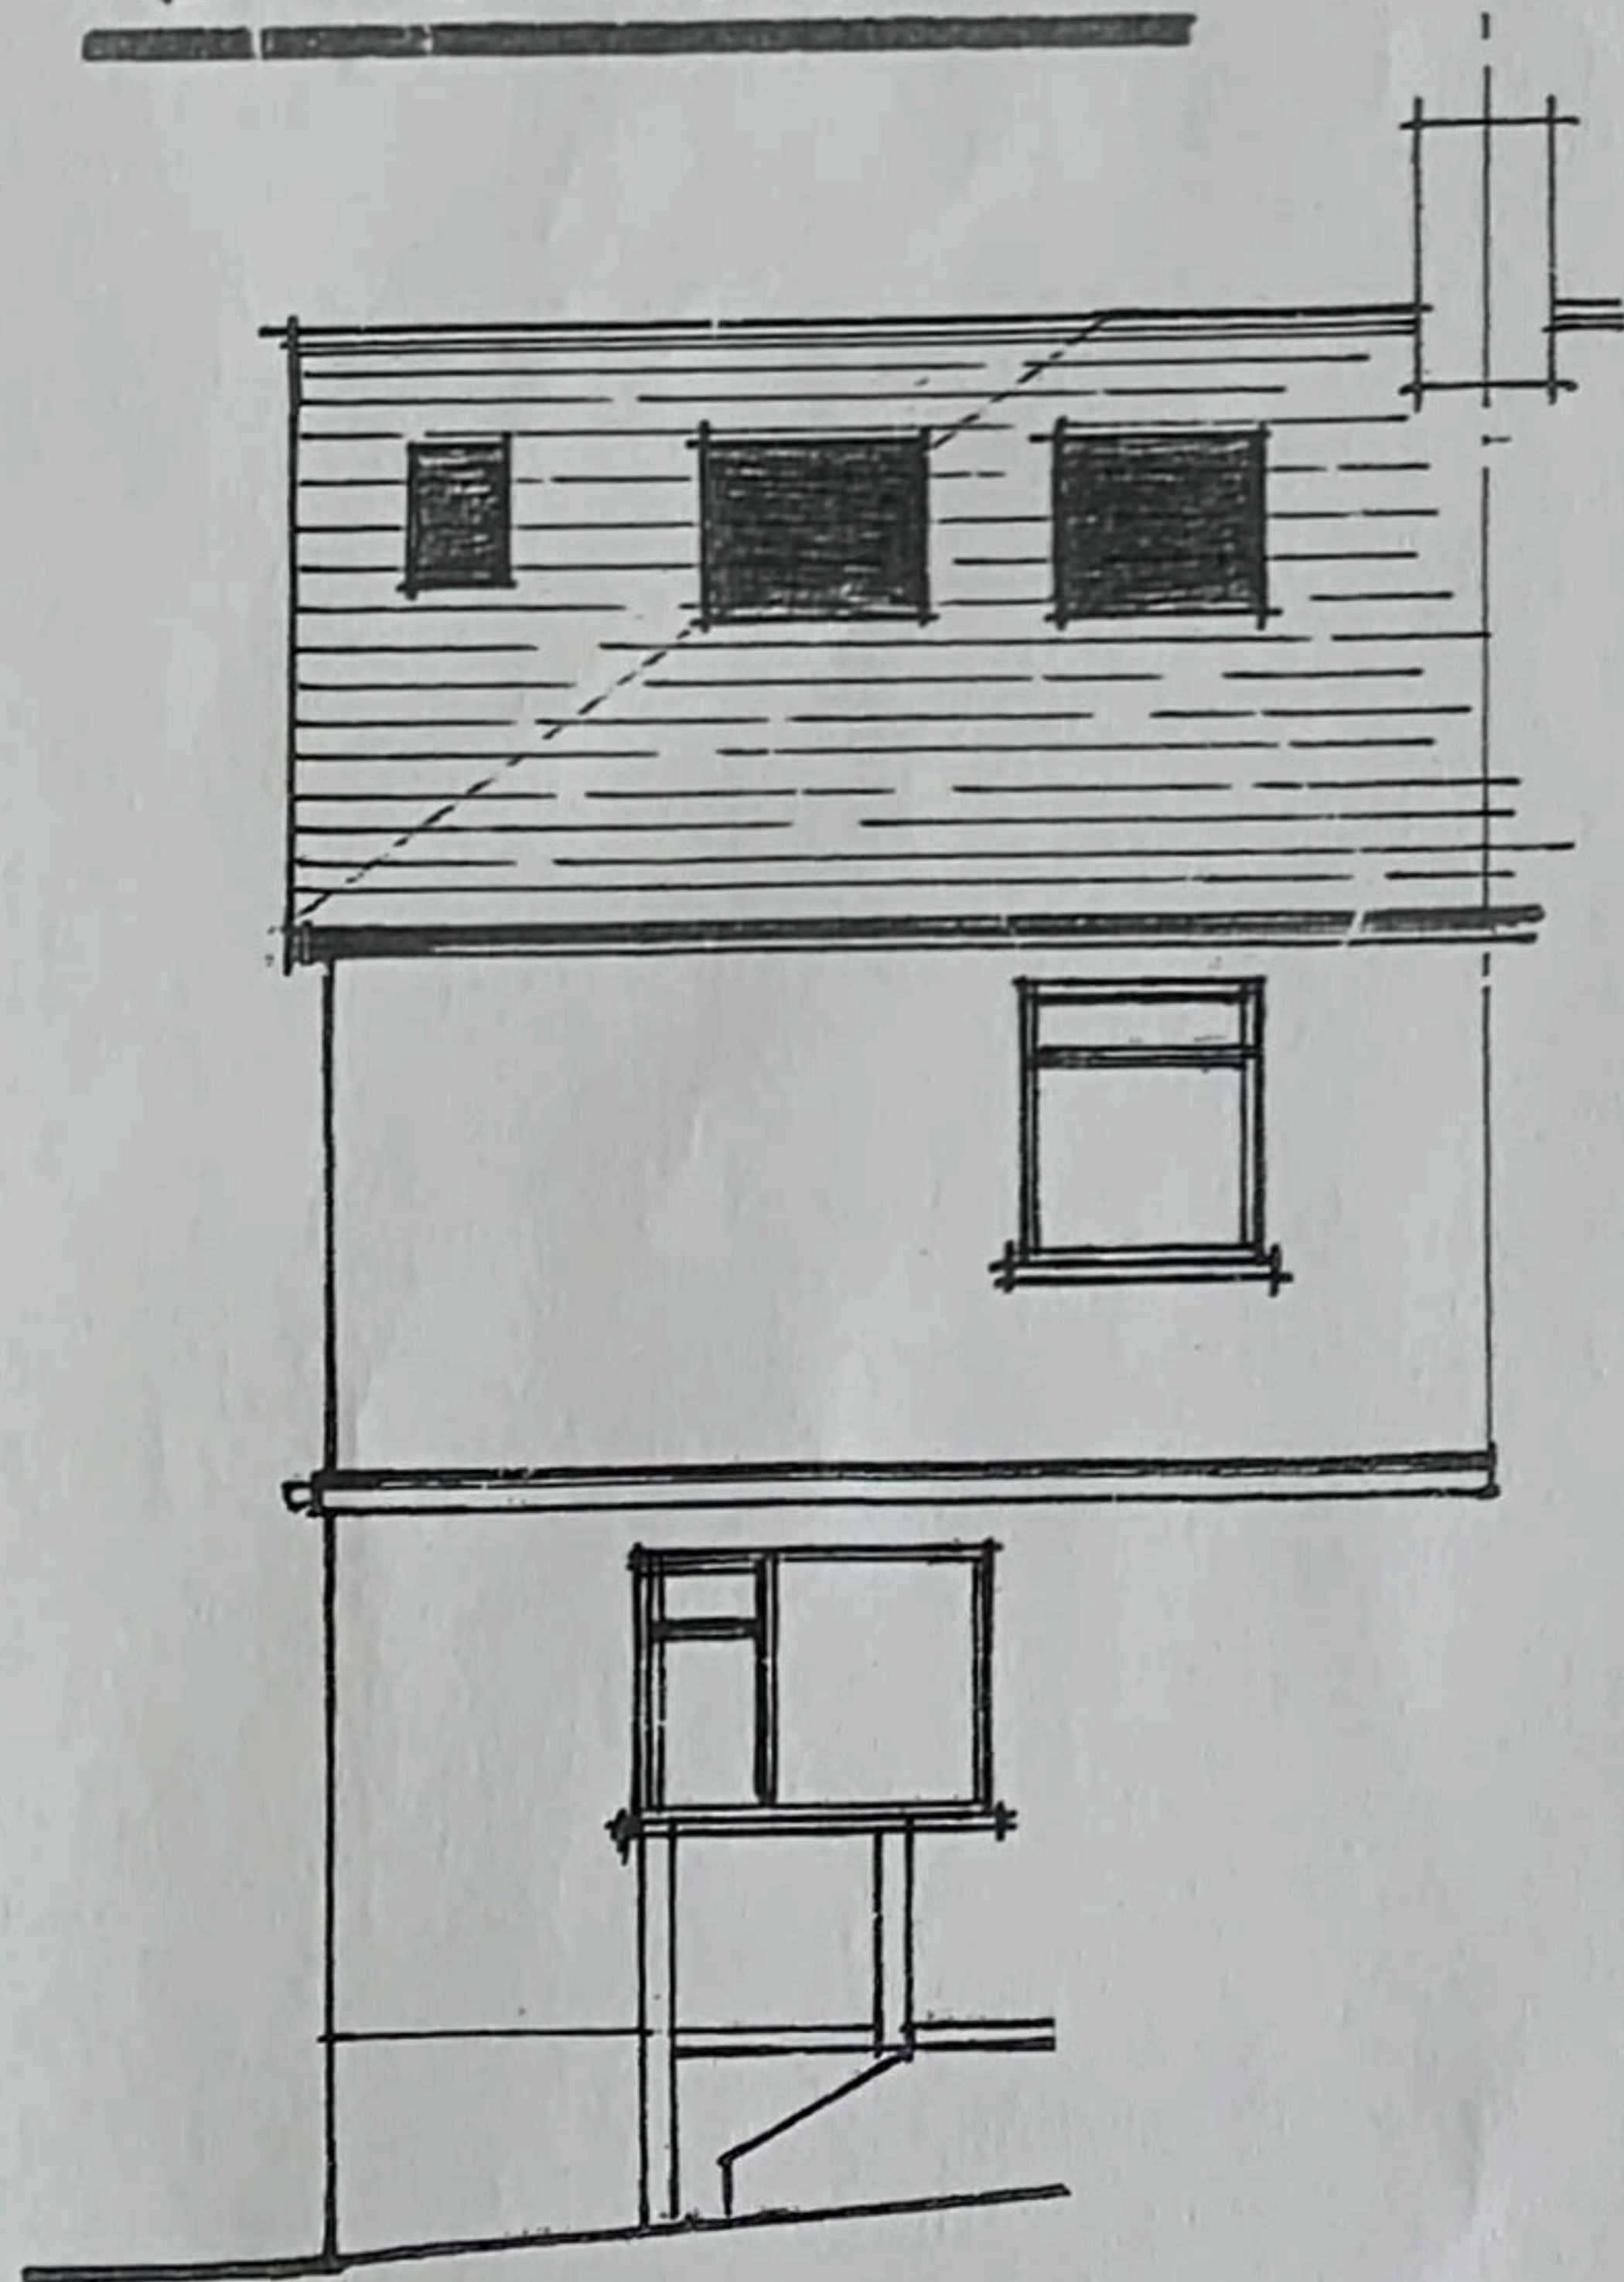

SIDE ELEVATION 1:100

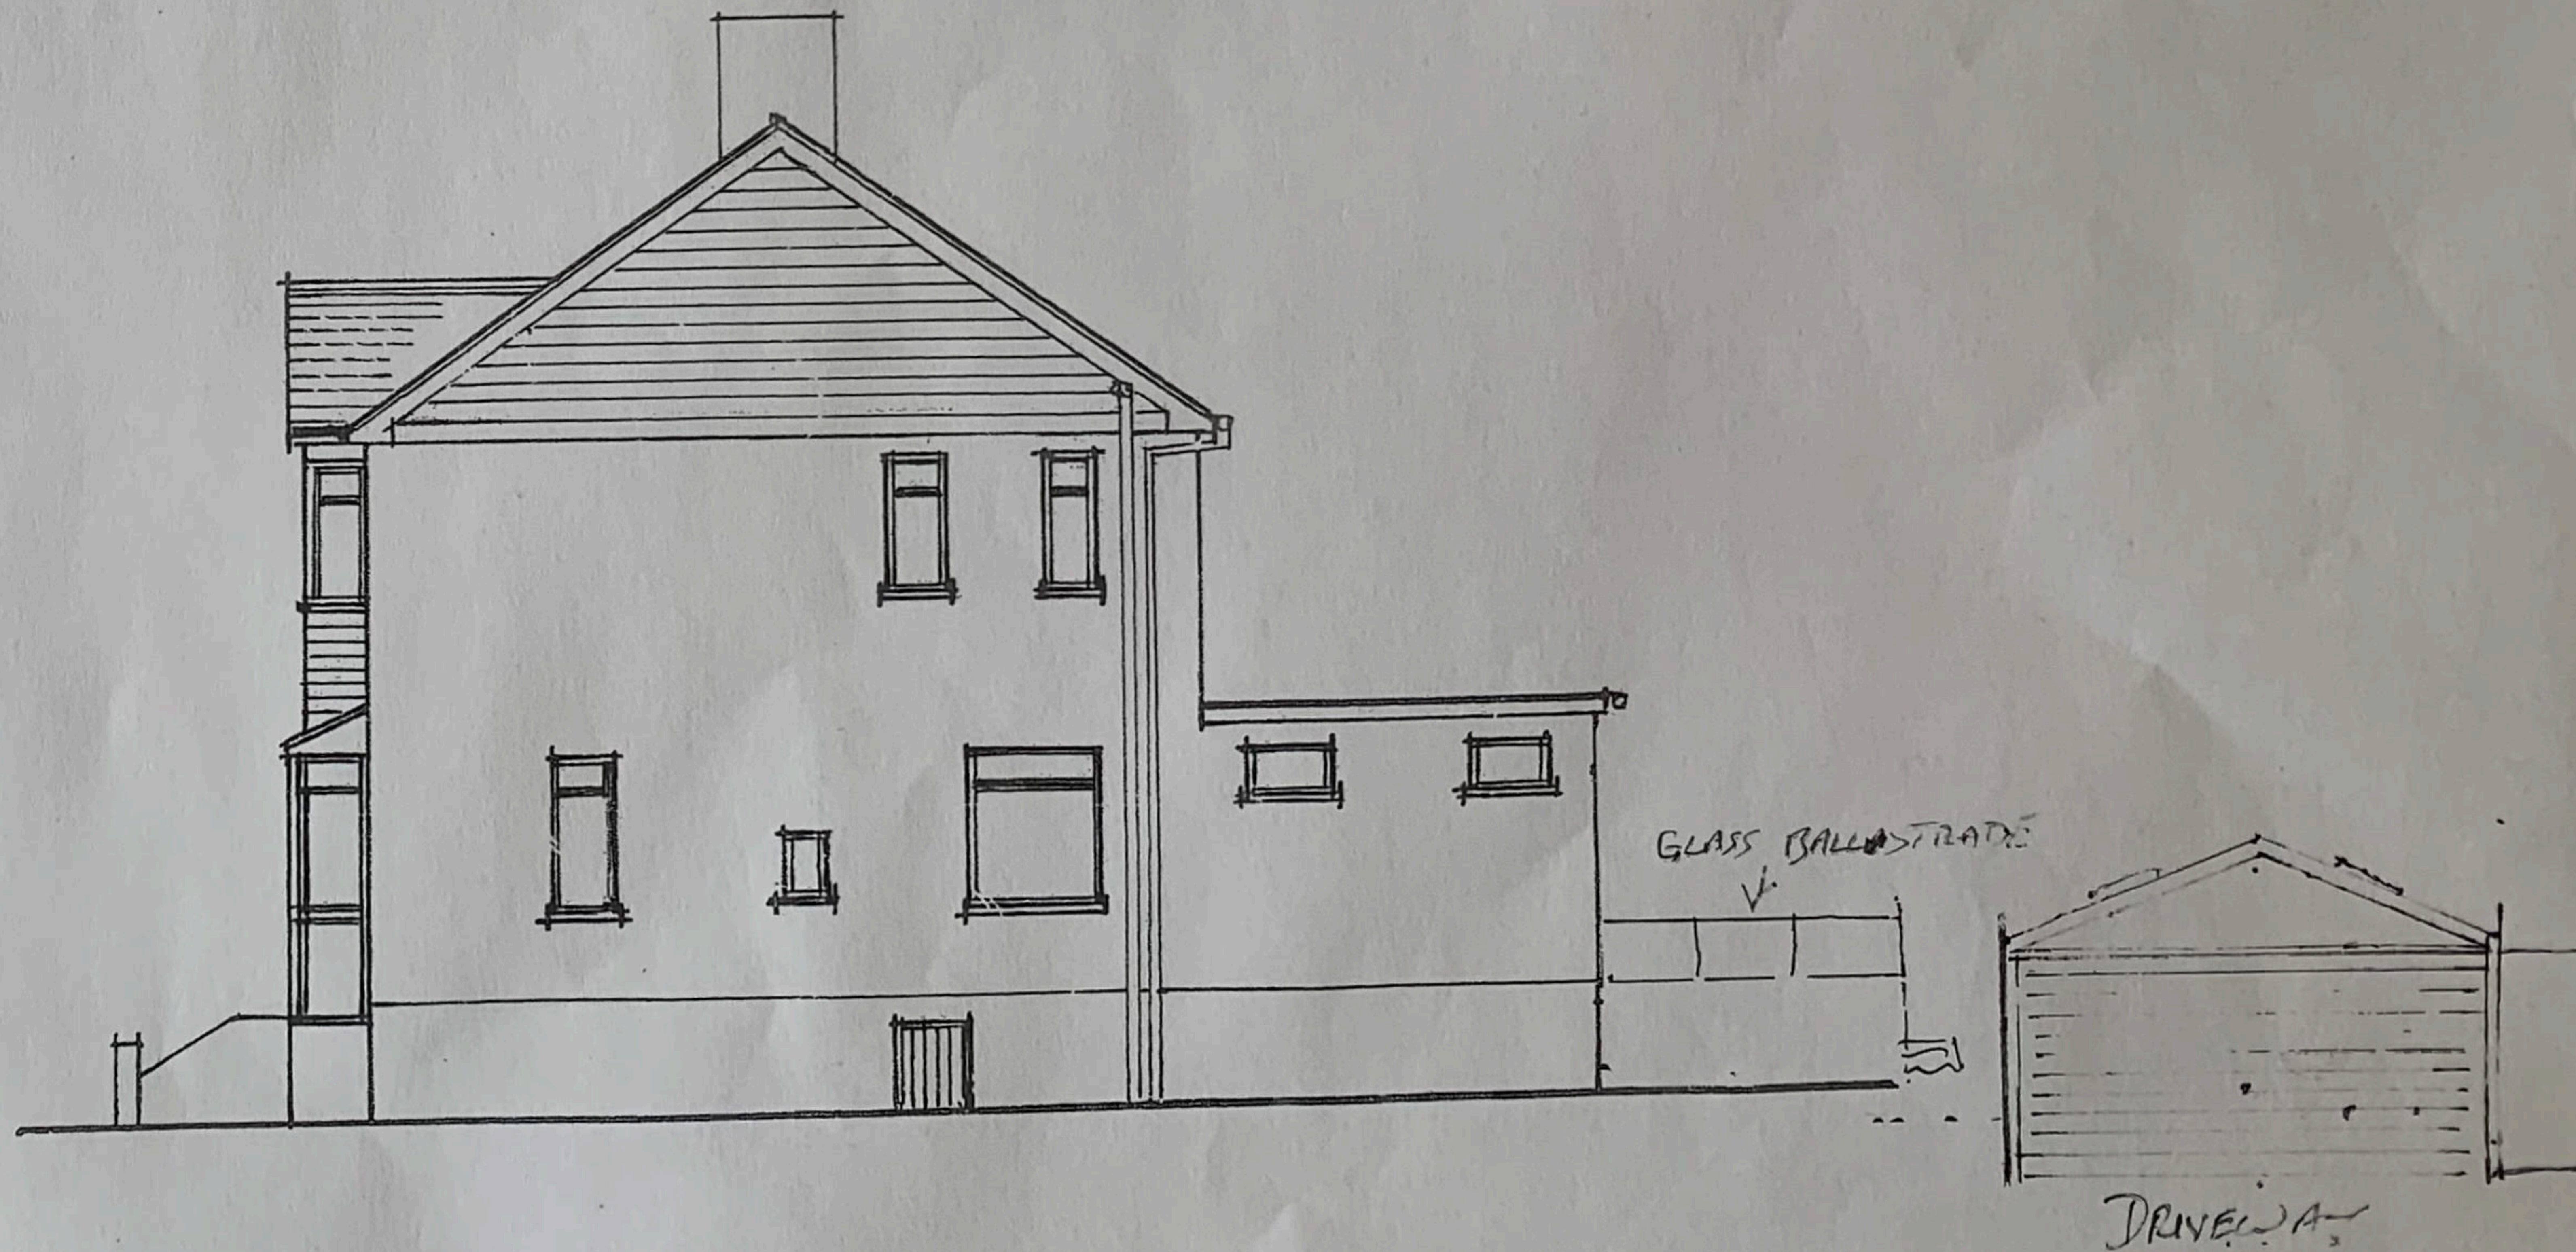

PROPOSED

No. 18 LONGFIELD VILLAS, HONCRAV, PLYMSTOCK, PLYMOUTH, SOUTH DEVON.

SCALE 1:100