
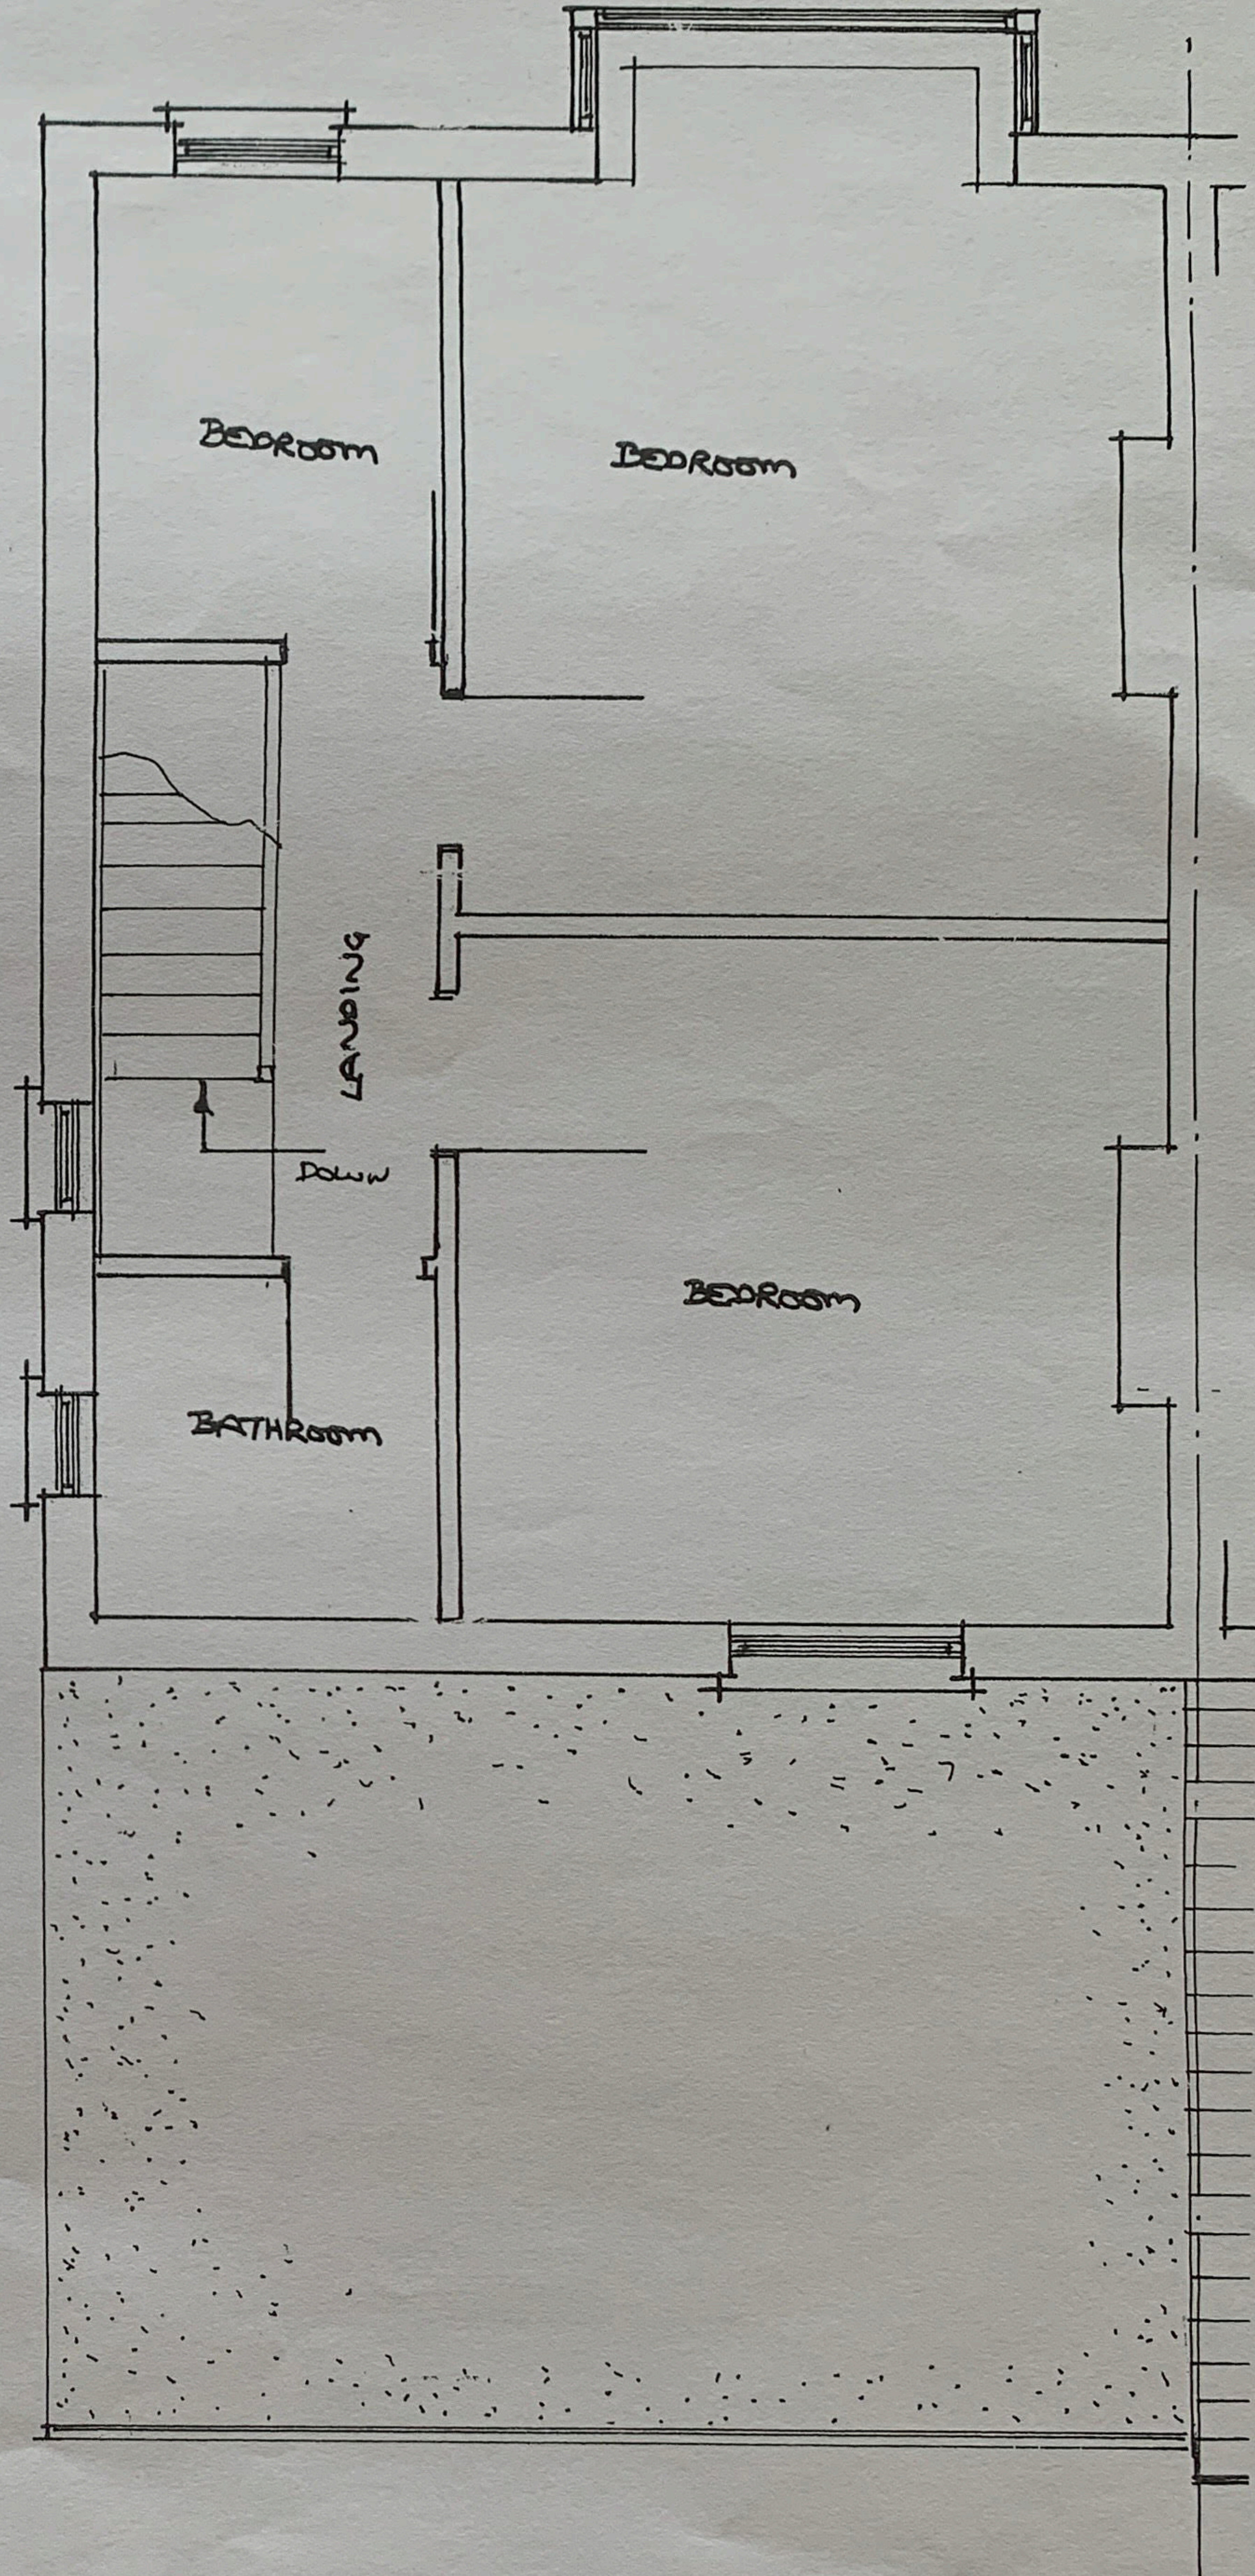


GROUND FLOOR PLAN 1:50

EXISTING FIRST FLOOR PLAN 1:50

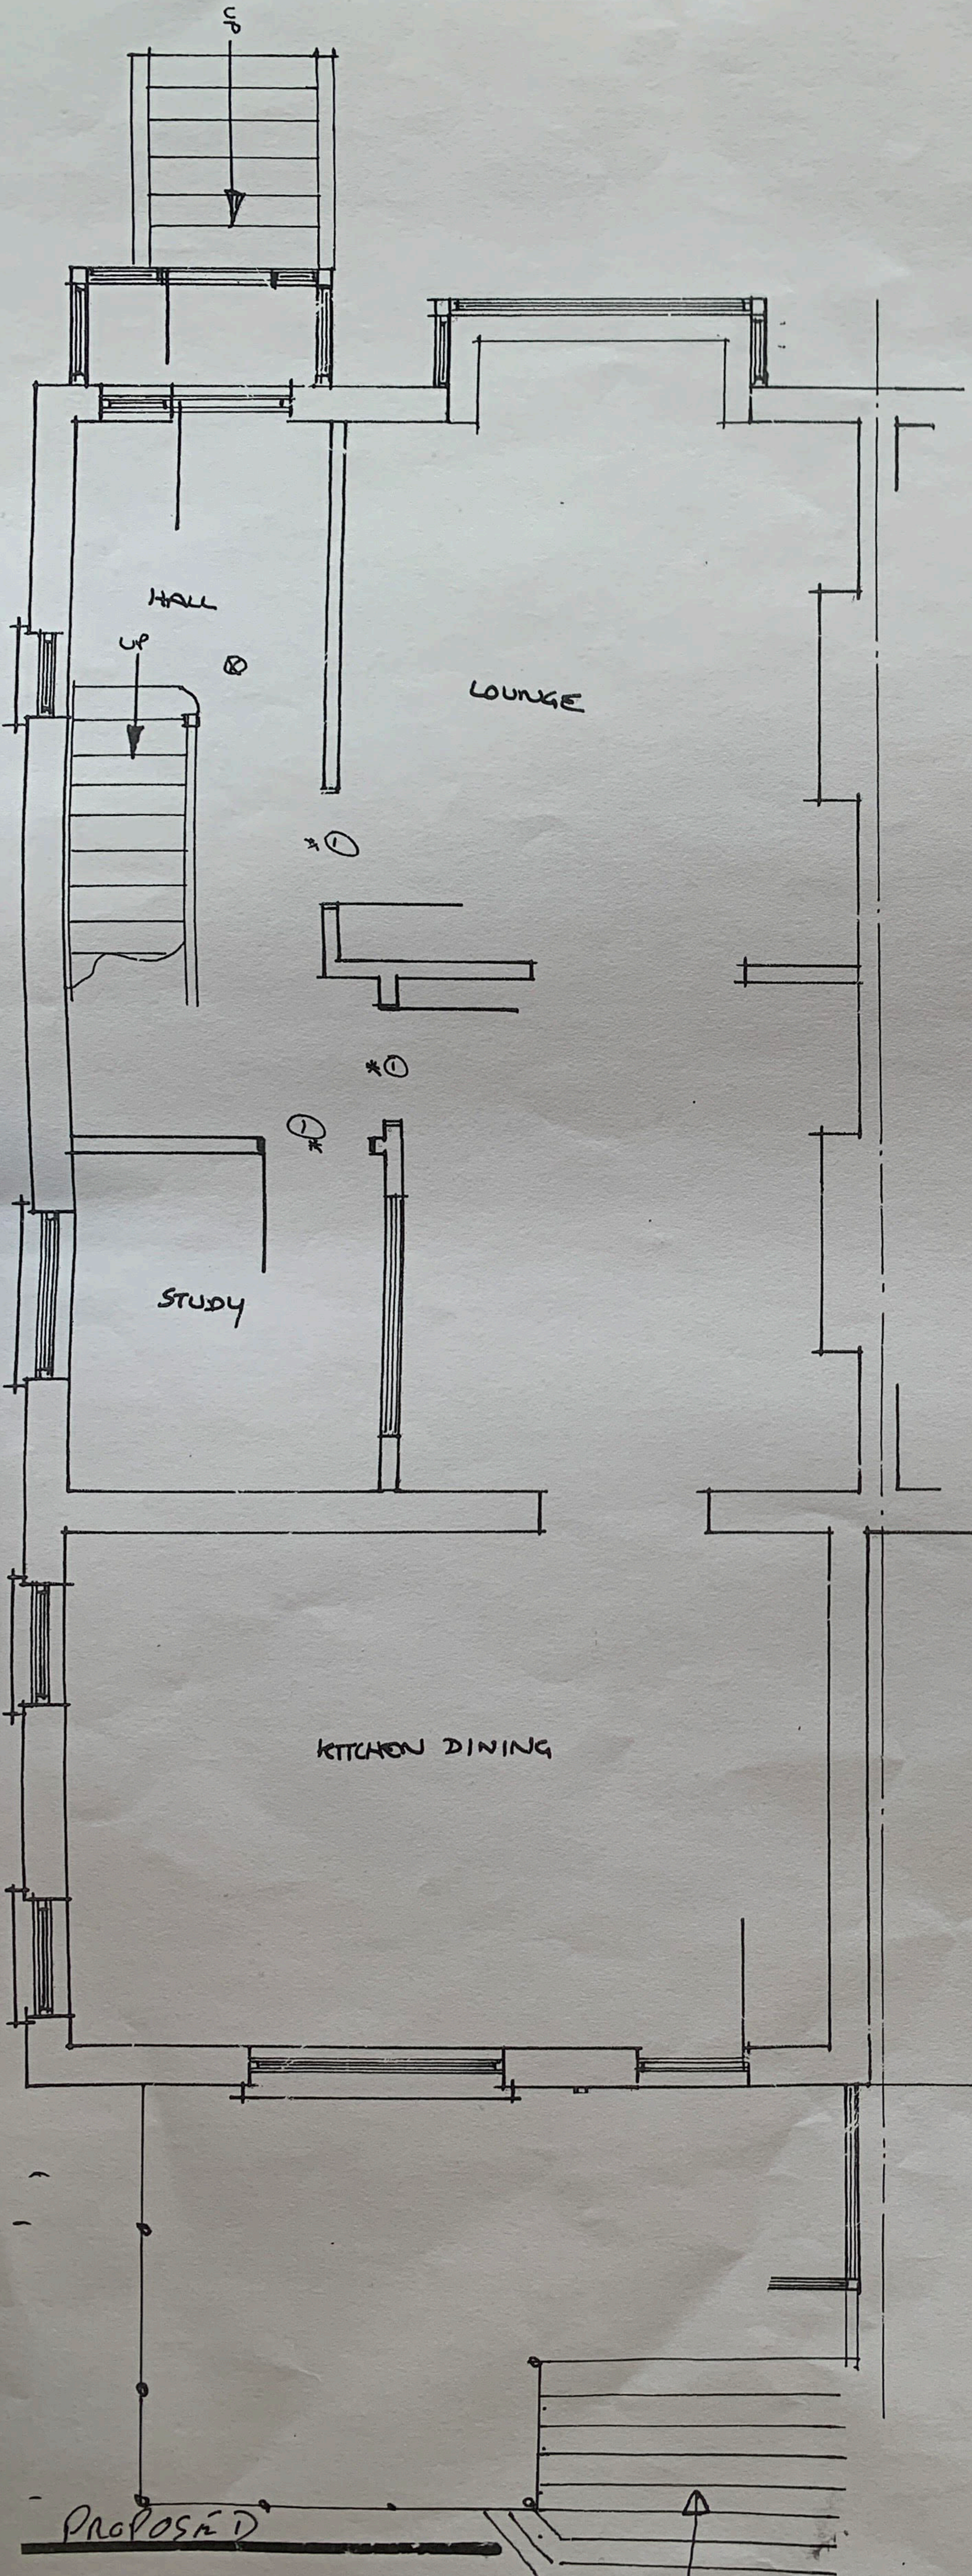

PROPOSED

No. 18 LONGFIELD VILLAS, HONCRAY, PLYMSTOCK, PLYMOUTH, SOUTH DEVON.

SCALE 1:50