

THIS DRAWING MUST BE READ IN CONJUNCTION WITH OTHER ARCHITECT'S, CONSULTANT'S, SUB-CONTRACTOR'S AND SPECIALIST DRAWINGS.

ALL DIMENSIONS ARE IN MILLIMETRES UNLESS STATED OTHERWISE.

ALL DIMENSIONS ARE TO BE VERIFIED ON SITE AND CONFIRMED, BY THE CONTRACTOR, BEFORE COMMENCEMENT OF CONSTRUCTION.

IF THIS DRAWING EXCEEDS THE QUANTITIES TAKEN, IN ANY WAY, THE ARCHITECTS ARE TO BE INFORMED BEFORE THE WORK IS PUT IN HAND.

Rev	Date	Text	Revision	By	Chk
-	00/00/00	Text		-	-

Notes

Le Page Architects

Le Page Architects Limited
Plumer House
Tailyour Road
Crownhill
Plymouth
PL6 5DH
Tel: +44 (0)1752 849 880

Email: enquiries@lepagearchitects.com
Web: <http://www.lepagearchitects.com>

Client
Mr Sean Harrison

Project Name
**Plymouth Gin Distillery
New Door to Hoegate Street**


Drawing
**Existing West Elevation AA, Key Plan &
Ground Floor Plan**

Scale
1:100 @ A3

Drawn by
AB/ST
Checked by
SCr
Date
05.04.2024
05.04.2024


Project No. Drawing No Revision

J23070 AS 02

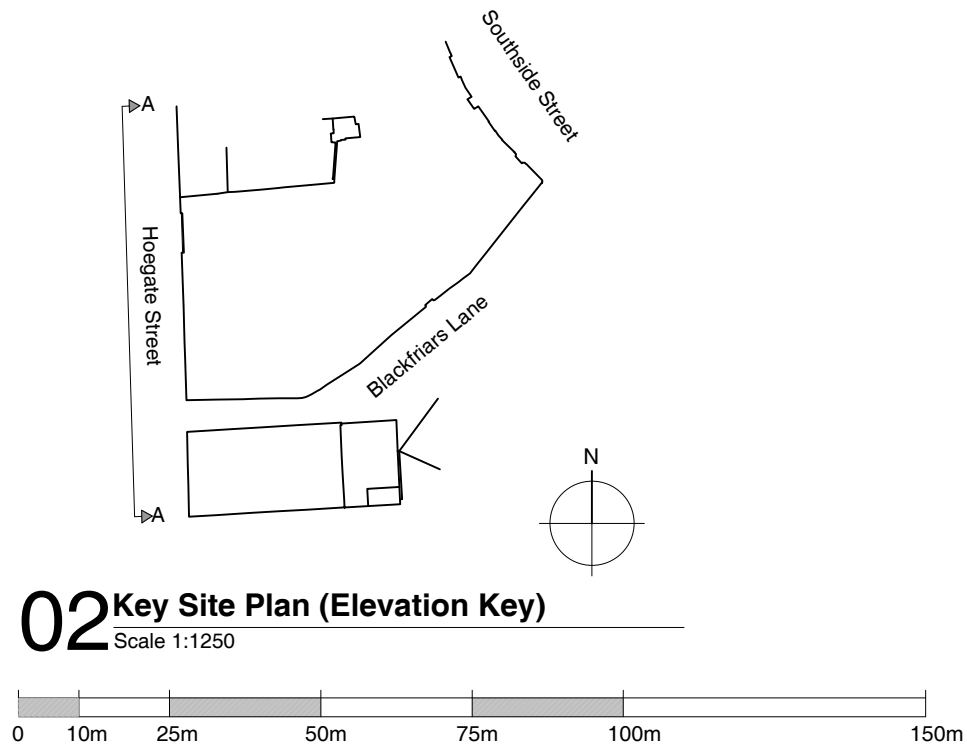


02 Key Site Plan (Elevation Key)

Scale 1:1250

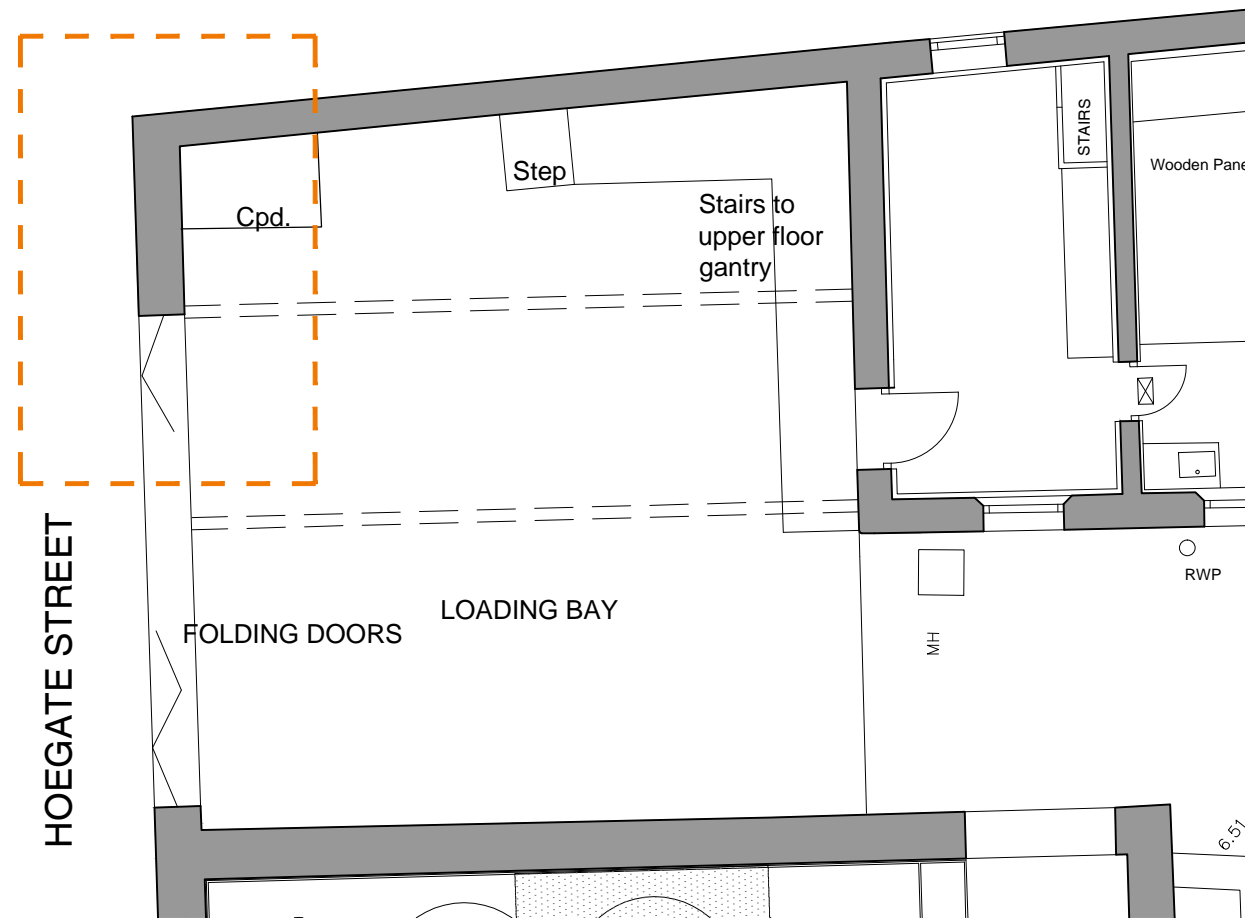

03 Existing Ground Floor Plan (Hoe Gate St Level)

Scale 1:100

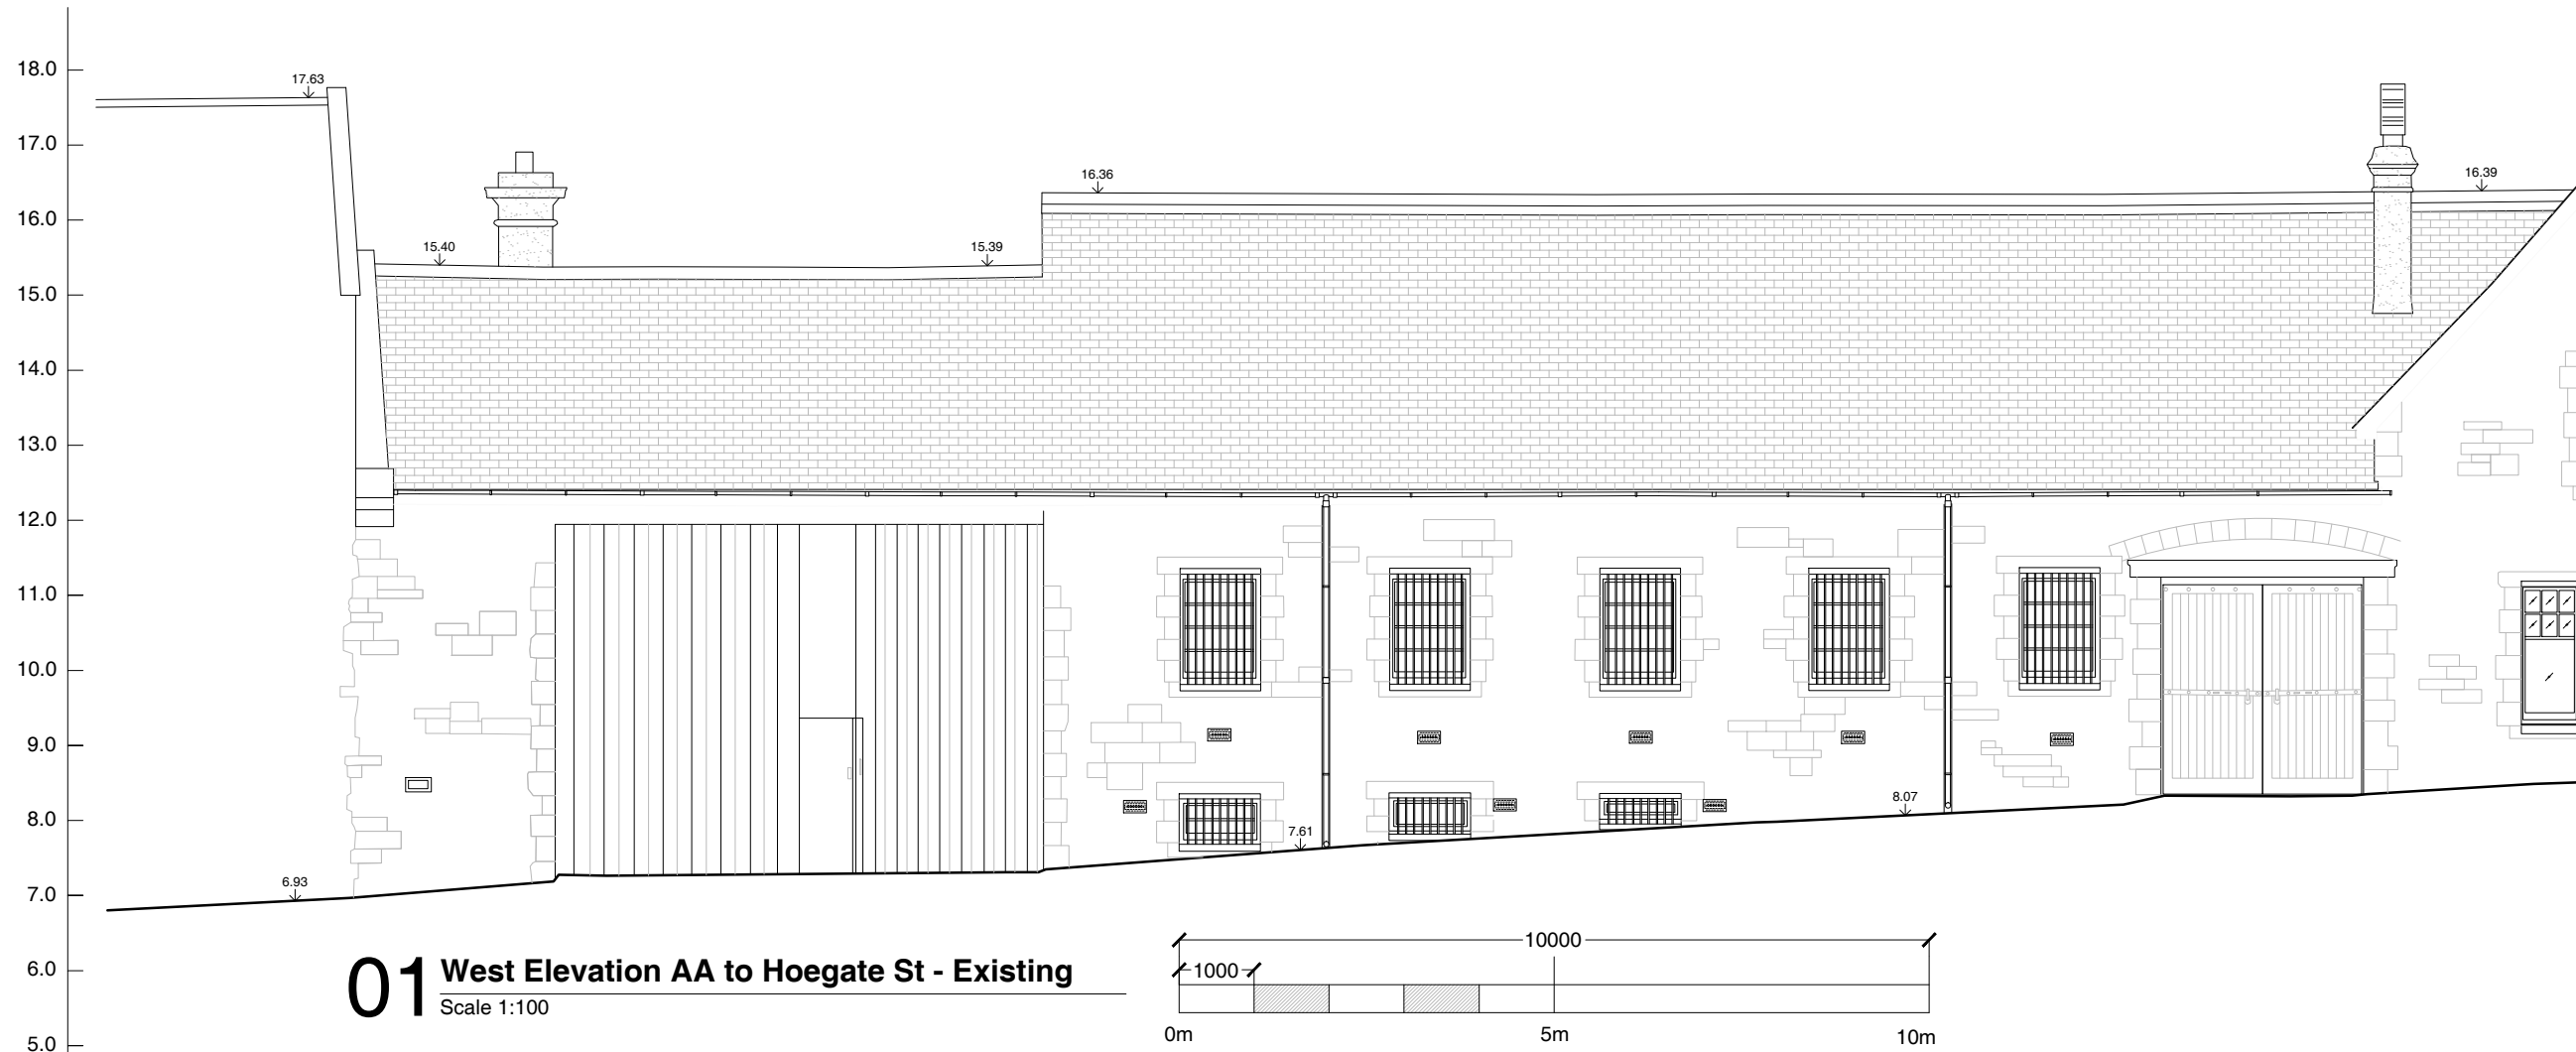

01 West Elevation AA to Hoegate St - Existing

Scale 1:100