



Ground Floor Plan 47 Mews

Ground Floor Plan 47 Berkeley Square

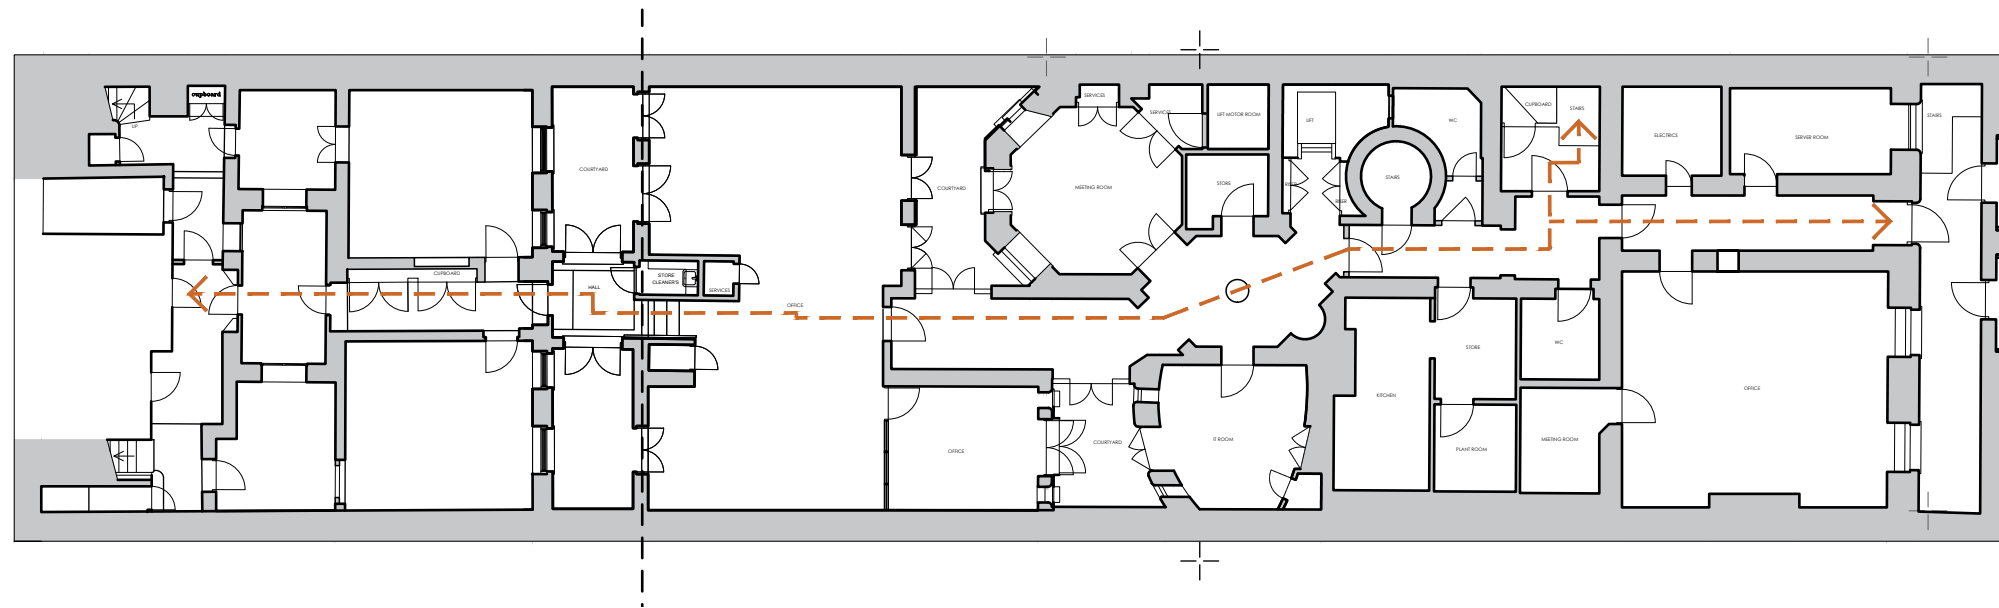


Basement Floor Plan 47 Mews

Lower Ground Floor Plan 47 Berkeley Square

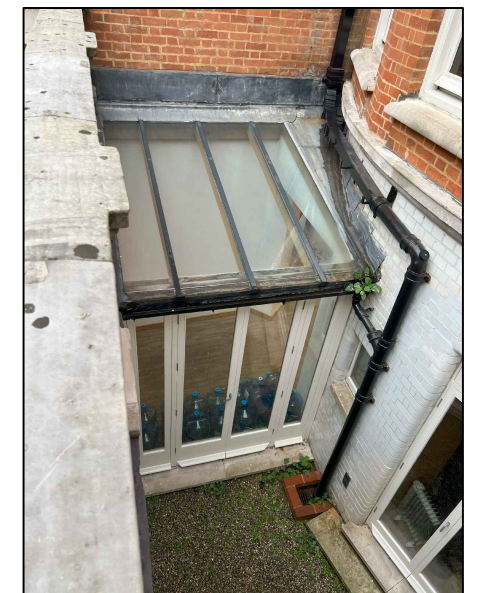

Existing Glazing

 

The Safra Bank 47 Berkeley Square, London W1J 5AU		Job No. 23_061	Rev.
Existing Circulation		Dwg No. AL(01)20	
Date September 2023	Drawn	Scale 1:200 @ A3	
		Architects · Town planners Environmental & Urban design	
<small>Unit 1A, Compass Business Park, Pacific Road, Cardiff, CF24 5HL</small>		<small>www.c-jarchitects.co.uk tel: 029 20452100</small>	