



3rd Floor Plan (2 Bed Apartment)

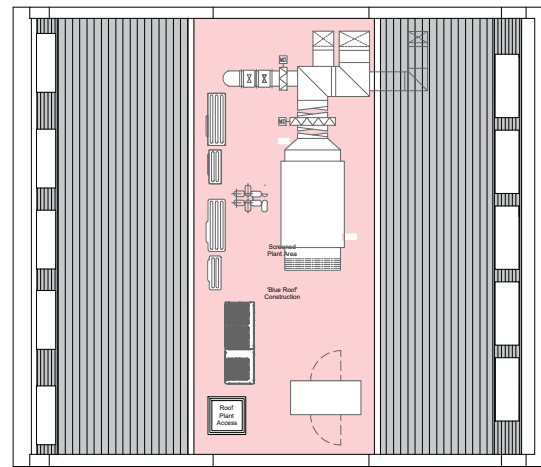


Roof Plan

Key


- Commercial: Office Space
- Residential: Stair
- Residential: Apartments
- Screened Rooftop Plant Area

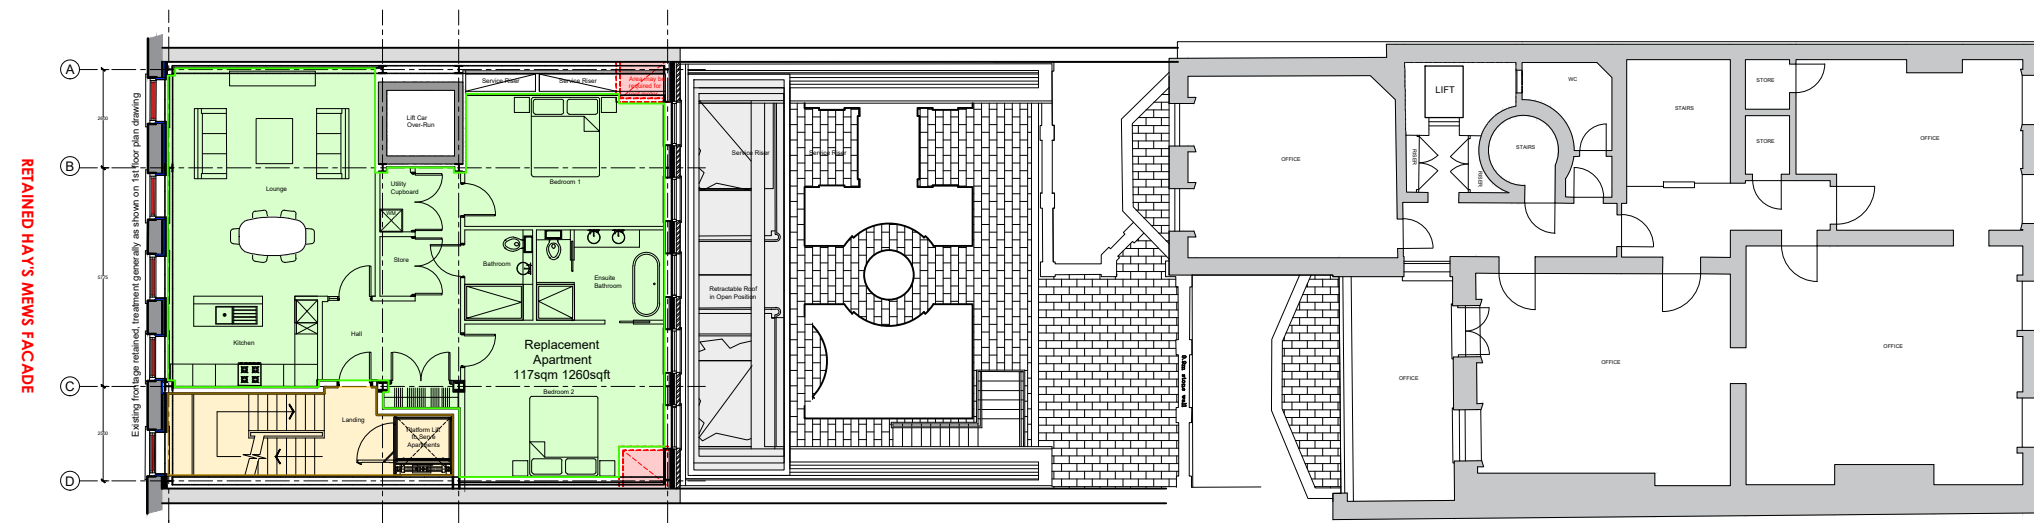

2nd Floor Plan - Glazed Enclosure Open

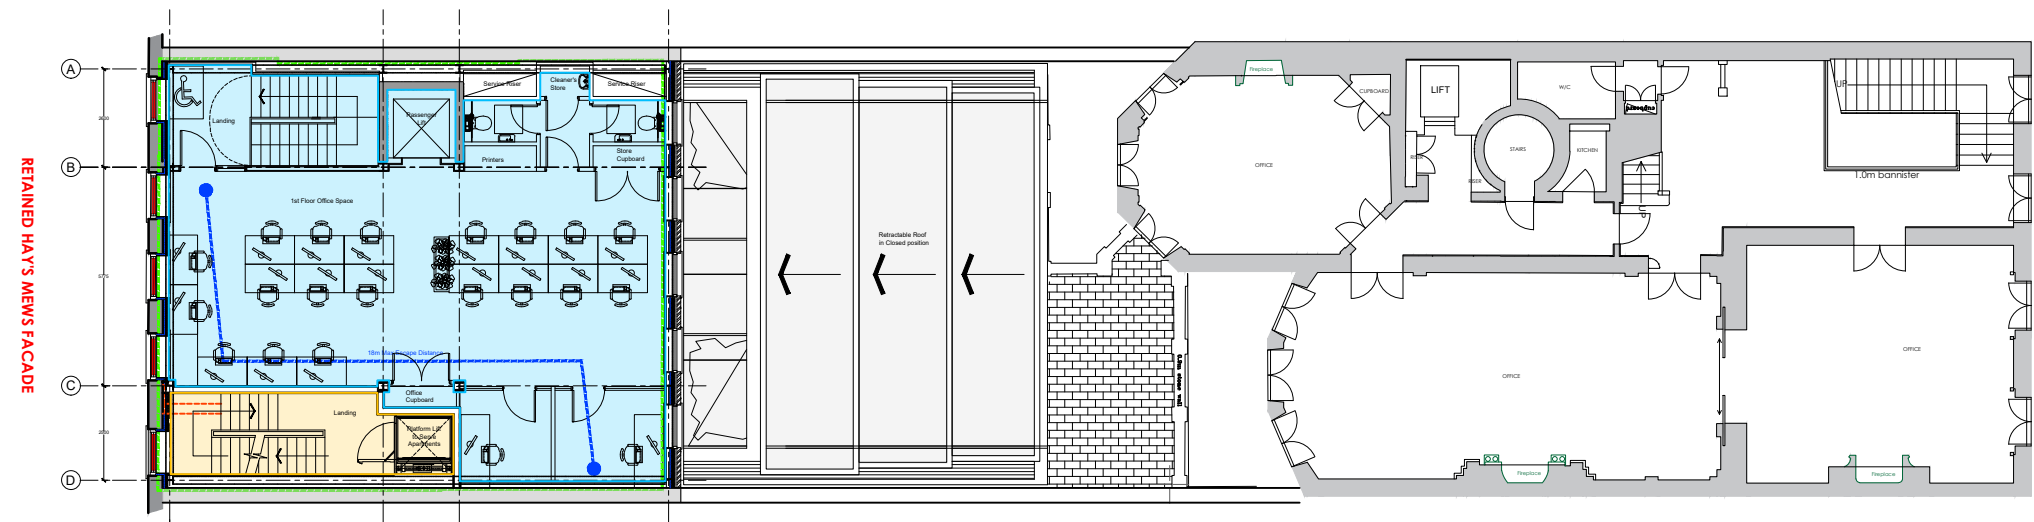

1st Floor Plan - Glazed Enclosure Closed

 

The Safra Bank 47 Berkeley Square, London W1J 5AU		Job No. 23_061	Rev. AL(01)11
Title Proposed Floor Plans Sheet 2/2			
Date September 2023	Drawn	Scale 1:200 @ A3	
		Architects · Town planners Environmental & Urban design	
Unit 1A, Compass Business Park, Pacific Road, Cardiff, CF24 5HL		www.cjarchitects.co.uk tel: 029 20452100	