



Lower Ground Floor Plan 47 Mews

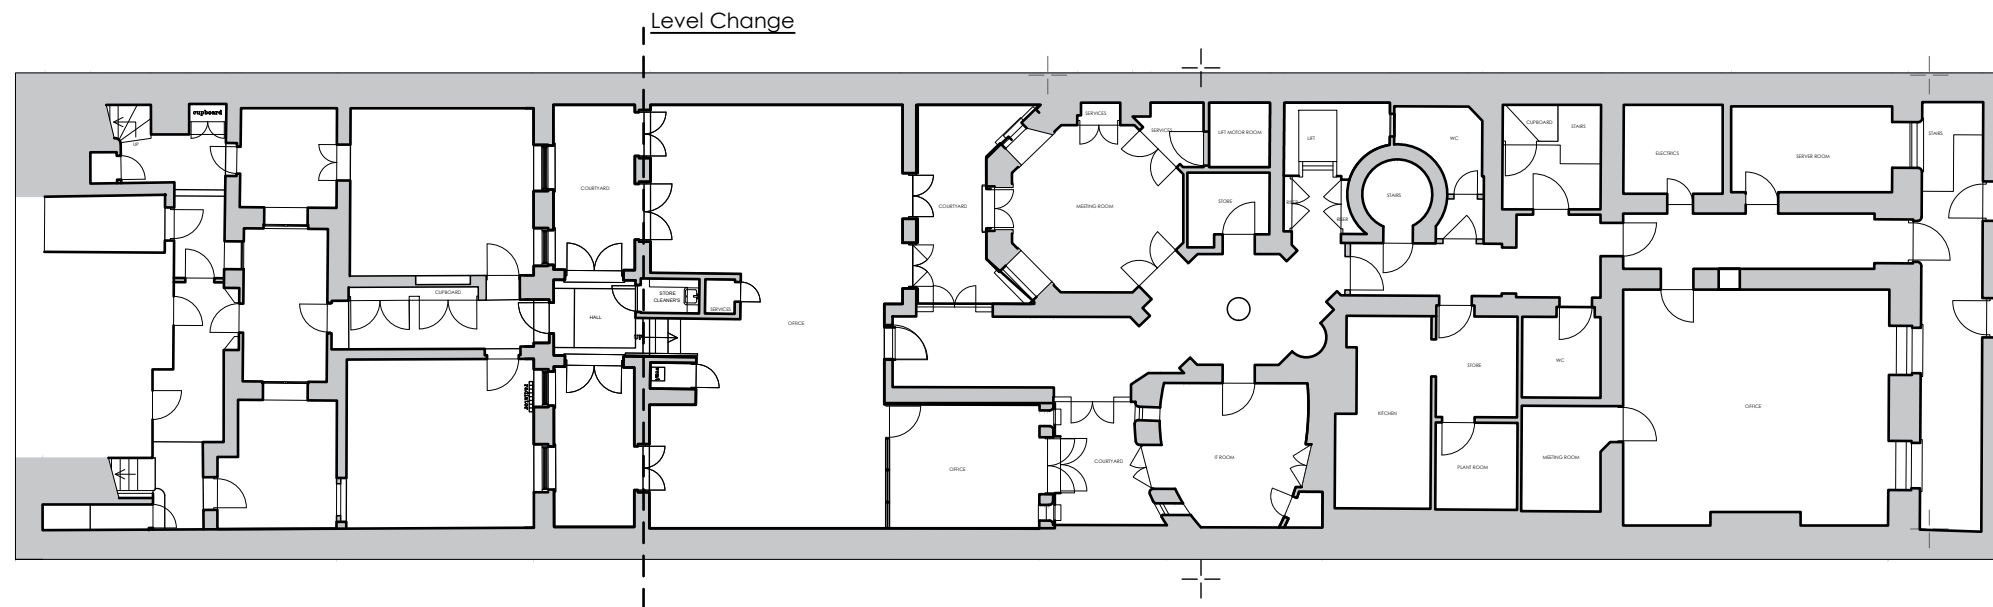


Basement Floor Plan 47 Mews

Lower Ground Floor Plan 47 Berkeley Square

 

Scale 1:200

The Safra Bank 47 Berkeley Square, London W1J 5AU		Job No. 23_061	Rev.
Existing Floor Plans Sheet 1/3		Dwg No. AL(01)01	
Date September 2023	Drawn	Scale 1:200 @ A3	
 C² Architects		Town planners Environmental & Urban design	
<small>Unit 1A, Compass Business Park, Pacific Road, Cardiff, CF24 5HL</small>		<small>www.c2architects.co.uk tel: 029 20452100</small>	