




Second Floor Plan 47 Mews

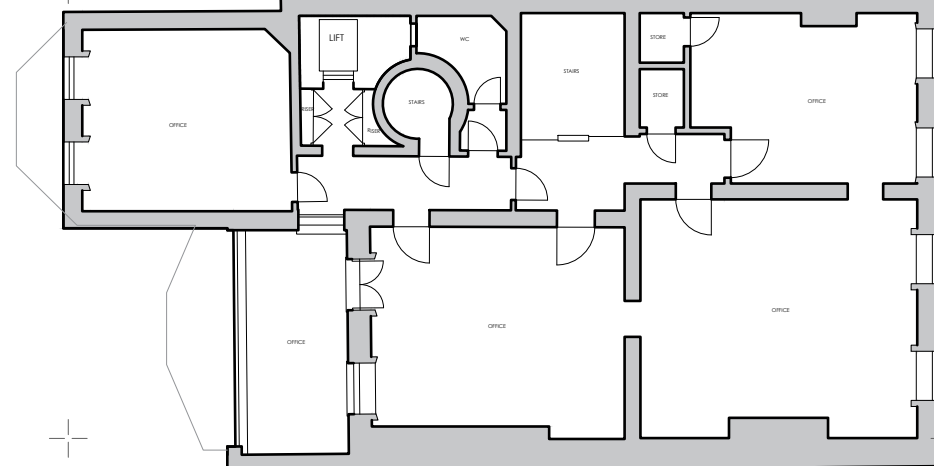


Second Floor Plan 47 Berkeley Square

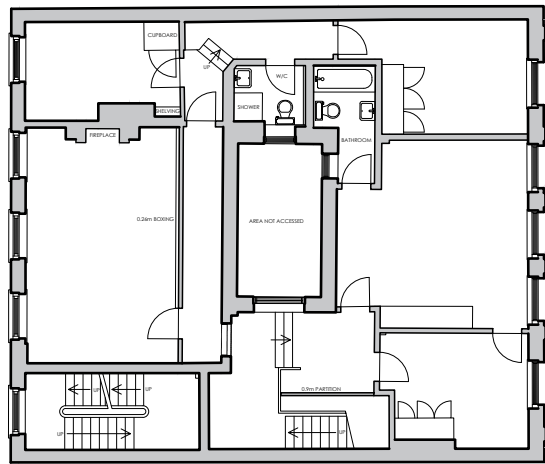


First Floor Plan 47 Mews

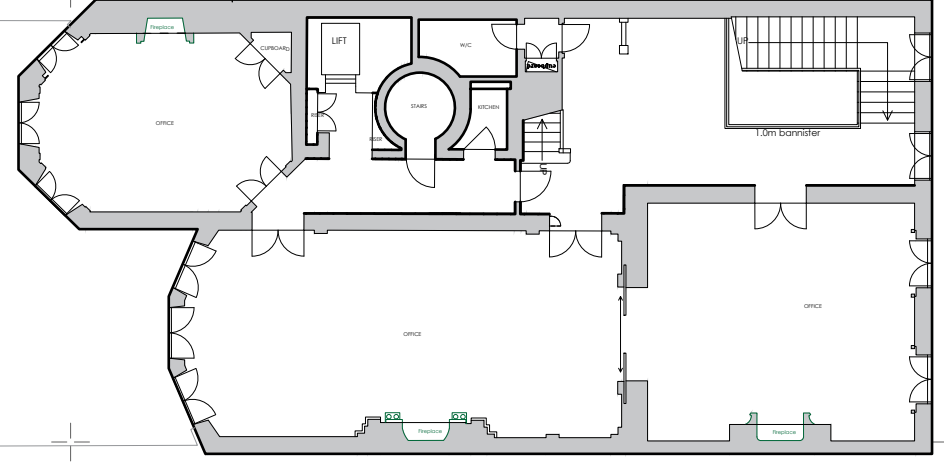


First Floor Plan 47 Berkeley Square

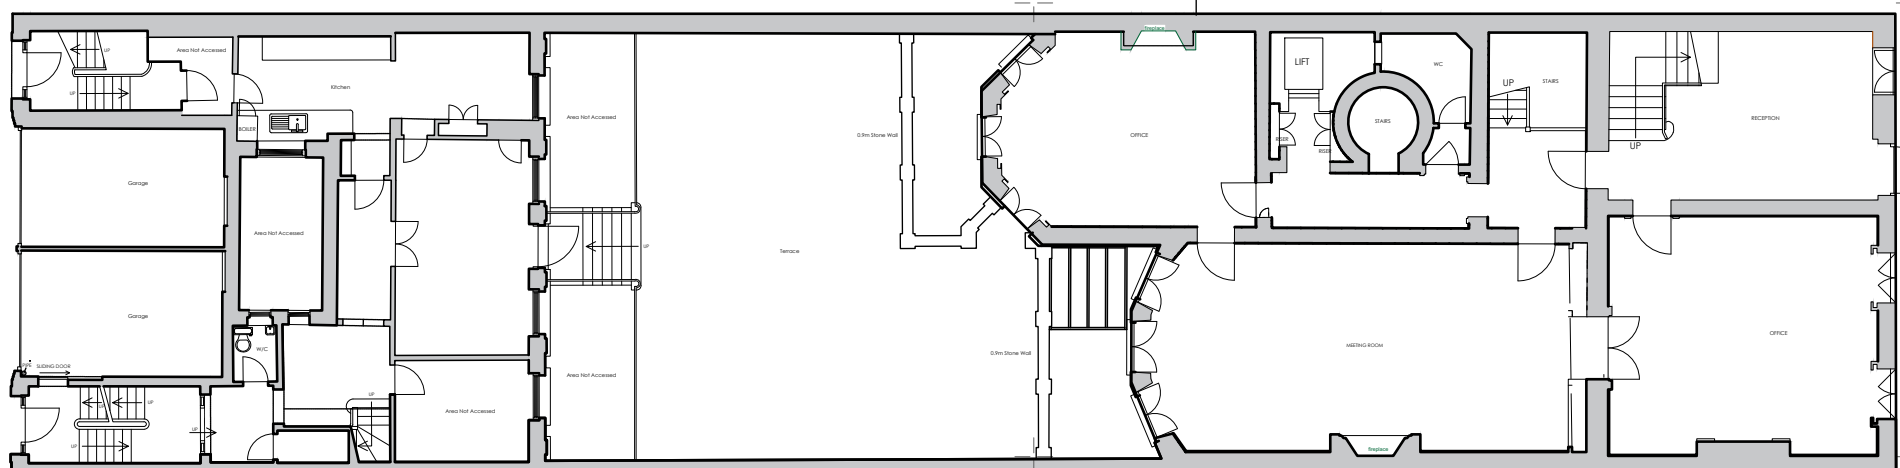


Ground Floor Plan 47 Berkeley Square

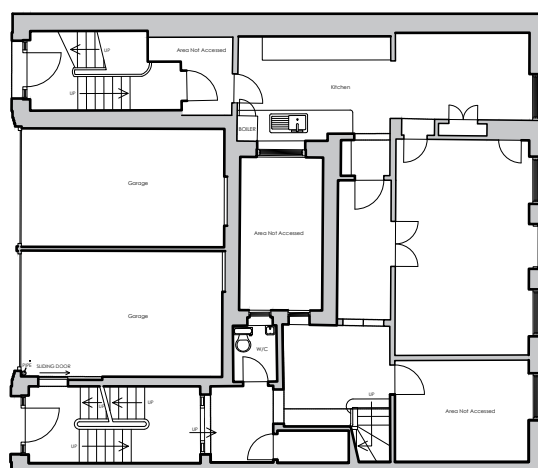

Ground Floor Plan 47 Mews

 

Scale 1:200

The Safra Bank 47 Berkeley Square, London W1J 5AU		Job No. 23_061	Rev.
Title Existing Floor Plans Sheet 2/3		Dwg No.	AL(01)02
Date September 2023	Drawn	Scale 1:200 @ A3	
 Architects · Town planners Environmental & Urban design		Unit 1A, Compass Business Park, Pacific Road, Cardiff, CF24 5HL www.c.jarchitects.co.uk tel: 029 20452100	