


Disclaimer:
While this drawing can be used as a base drawing for construction and quotation purposes, due to the nature of the measurements on which it is based, it is VERY IMPORTANT that all dimensions are checked carefully before any work commences or any materials are ordered.

Notes:

Site Boundary

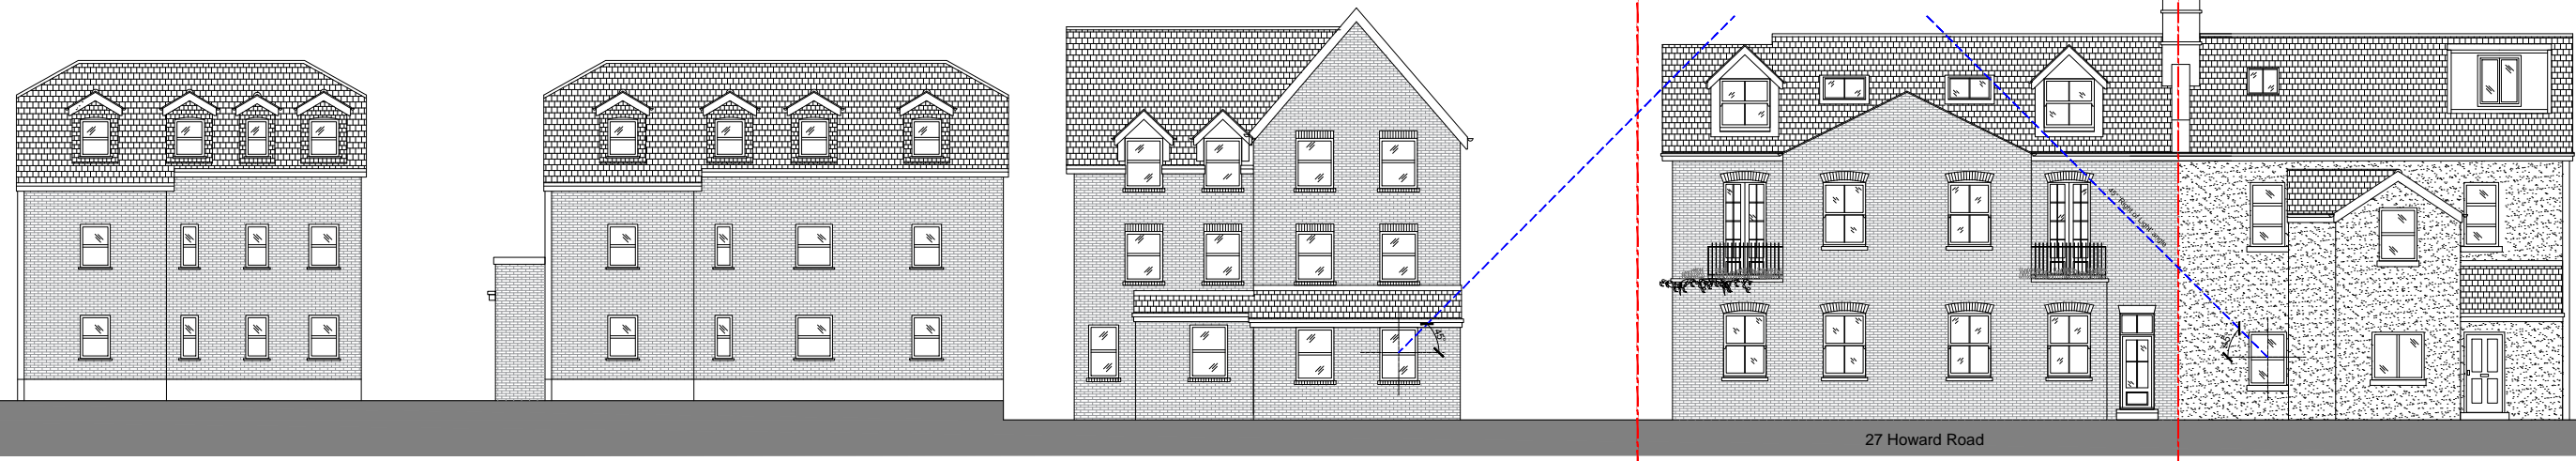

Proposed Rear Elevation



Scale 1:200

Note: Proposed extension contained within 'rights of light' profiles)



Materials Key

1. Brown brick extension, to match existing.
2. New slate roof tiles.
3. New Velux rooflight
4. Black painted gutter and downpipes to match existing.
5. New dormer windows with timber fascia.
6. New white uPVC windows to match original sash profiles.



Scale 1:100

Proposed Rear Elevation

PO	25.09.19	DH	Setting Out
REV	DATE	DRAWN	DESCRIPTION

JH^A
Studio 30
Hideaway Workspace, 1 Empire Mews,
London, SW16 2BF
jim@jharchitecture.co.uk www.jharchitecture.co.uk

Project
27 Howard Road, South Norwood

Title
Proposed Rear Elevation

Scale
1:100 / 1:200 @ A3

Job	Document Type	Series	Number	Revision
1911	DR	02	16PP	P0