



LOCATION PLAN  
SCALE 1:1250@A3

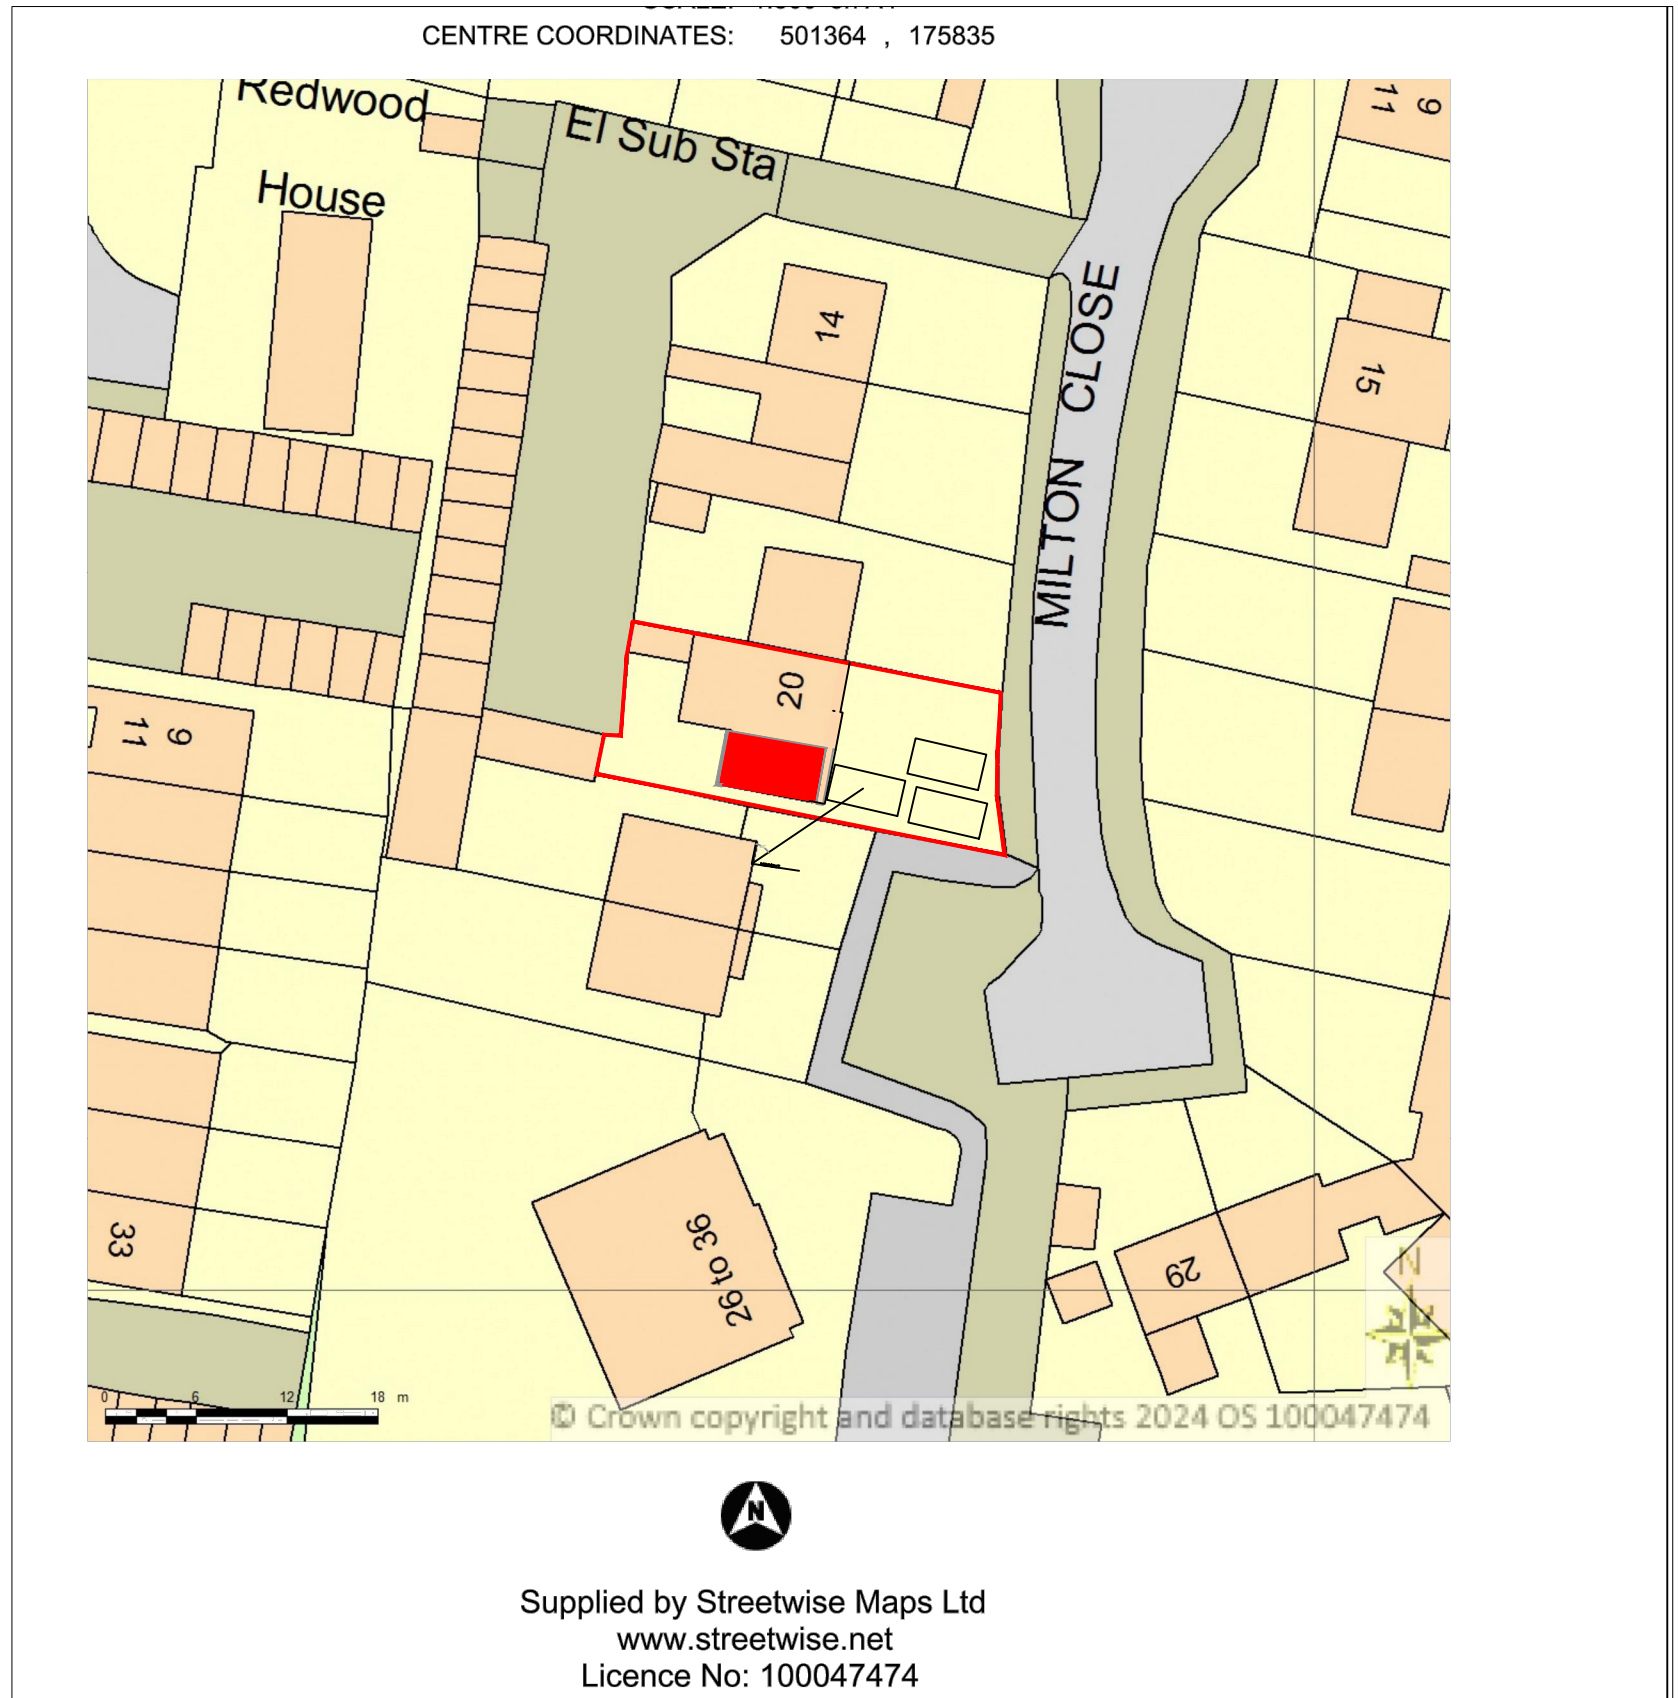

BLOCK PLAN  
SCALE 1:500@A3

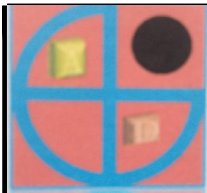


PROJECT:  
**PROPOSED FIRST FLOOR SIDE EXTENSION**

**20 Milton Road Horton**


DRAWN BY:	P.S.
DATE:	27/03/2024
SCALE:	AS SHOWN@A3
FILENAME:	240017

DRAWING TITLE: LOCATION AND BLOCK PLAN	
DRAWING NUMBER:	MR-01


ArchDezine Limited  
archdeziner7@gmail.com

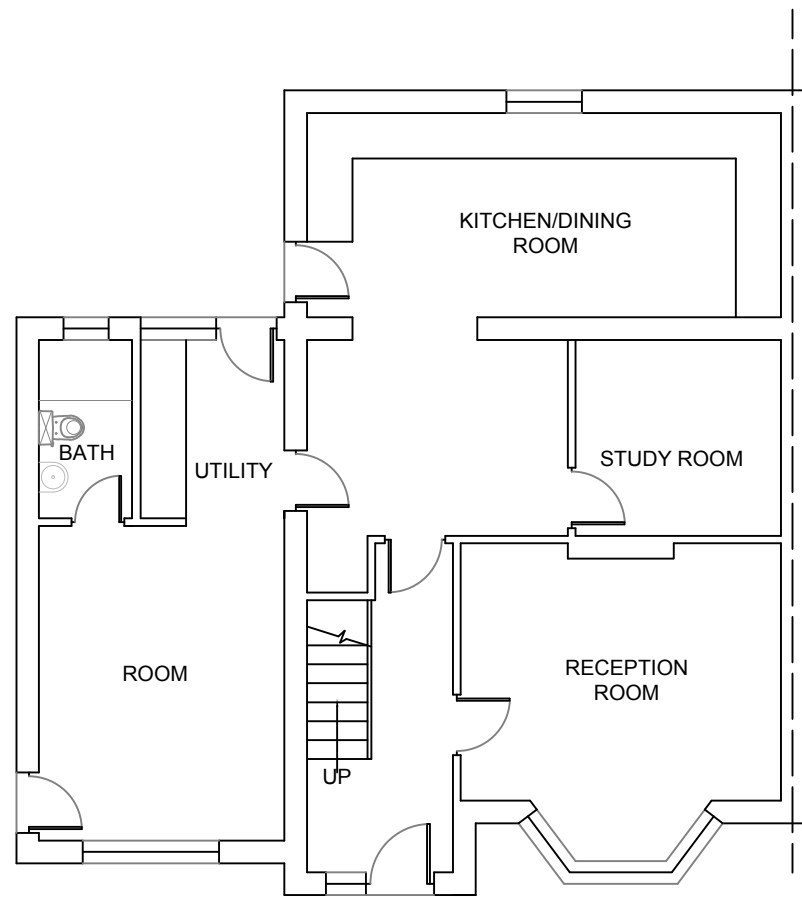



EXISTING GROUND FLOOR PLAN

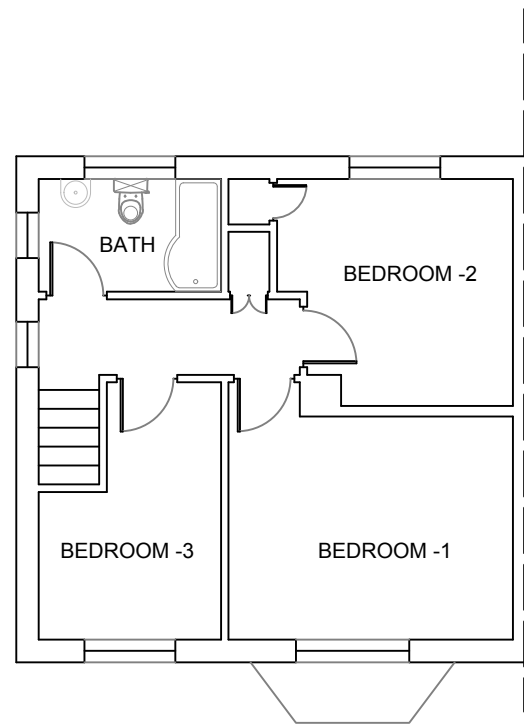

EXISTING FIRST FLOOR PLAN

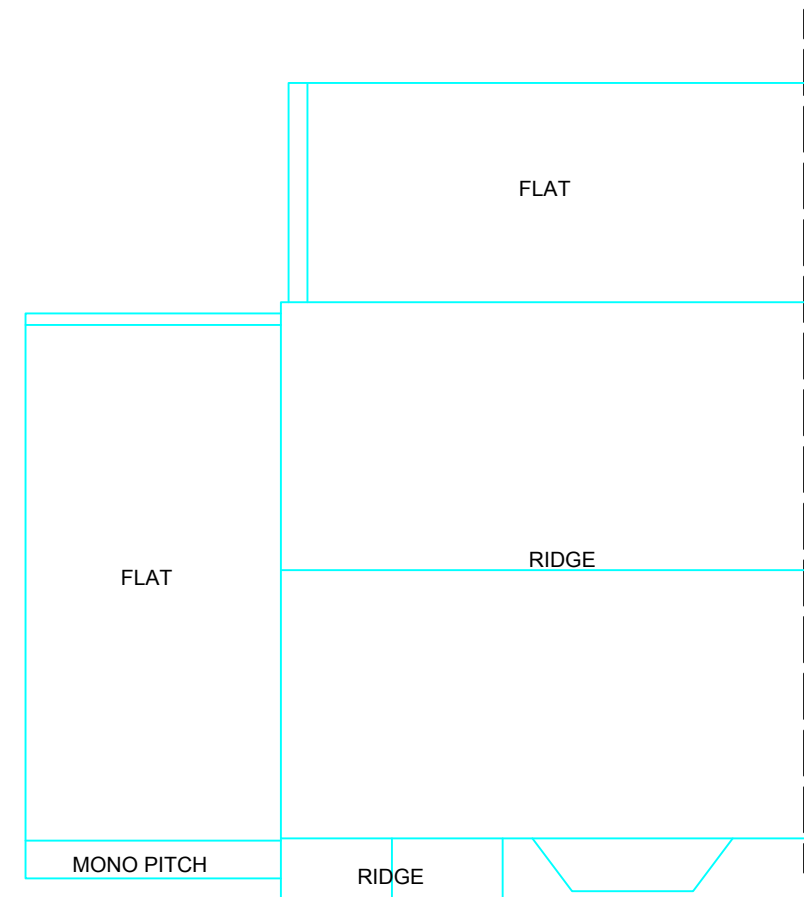

EXISTING ROOF PLAN

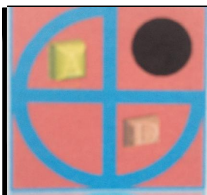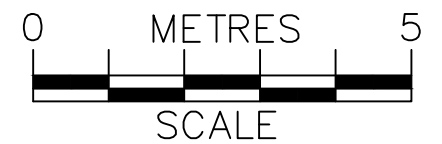

PROJECT:  
**PROPOSED FIRST FLOOR SIDE EXTENSION**

**20 Milton Road Horton**


DRAWN BY:	P.S.
DATE:	27/03/2024
SCALE:	1:100@A3
FILENAME:	240017

DRAWING TITLE: EXISTING PLANS	
DRAWING NUMBER:	MR-02

ArchDezine Limited  
archdeziner7@gmail.com




EXISTING FRONT ELEVATION

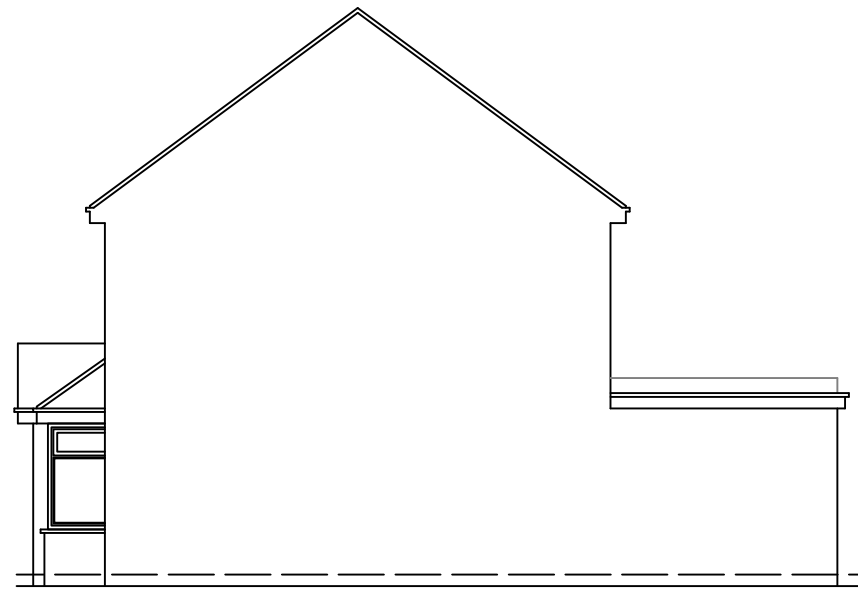



EXISTING SIDE-1 ELEVATION



EXISTING REAR ELEVATION

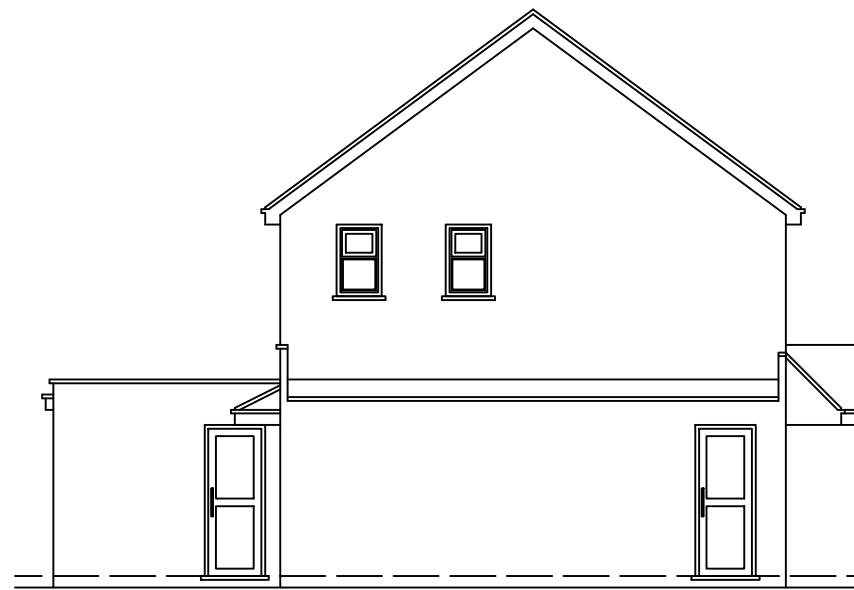

EXISTING SIDE-2 ELEVATION

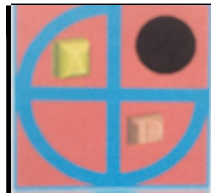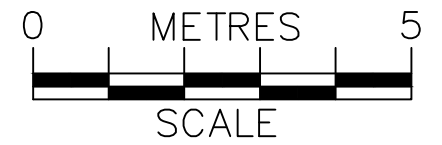

PROJECT:

PROPOSED FIRST FLOOR SIDE EXTENSION

20 Milton Road  
**Horton**

DRAWN BY:

P.S.

DATE:

27/03/2024

SCALE:

1:100@A3

FILENAME:

240017


DRAWING TITLE:

EXISTING ELEVATIONS


DRAWING NUMBER:

MR-03


ArchDezine Limited  
archdeziner7@gmail.com

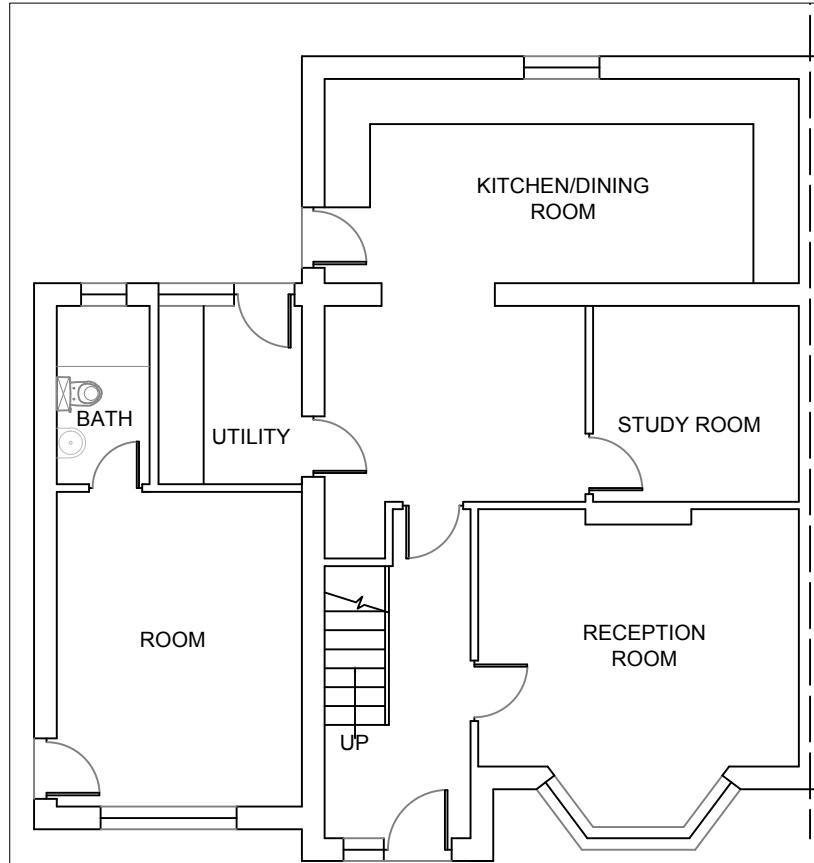



PROPOSED GROUND FLOOR PLAN

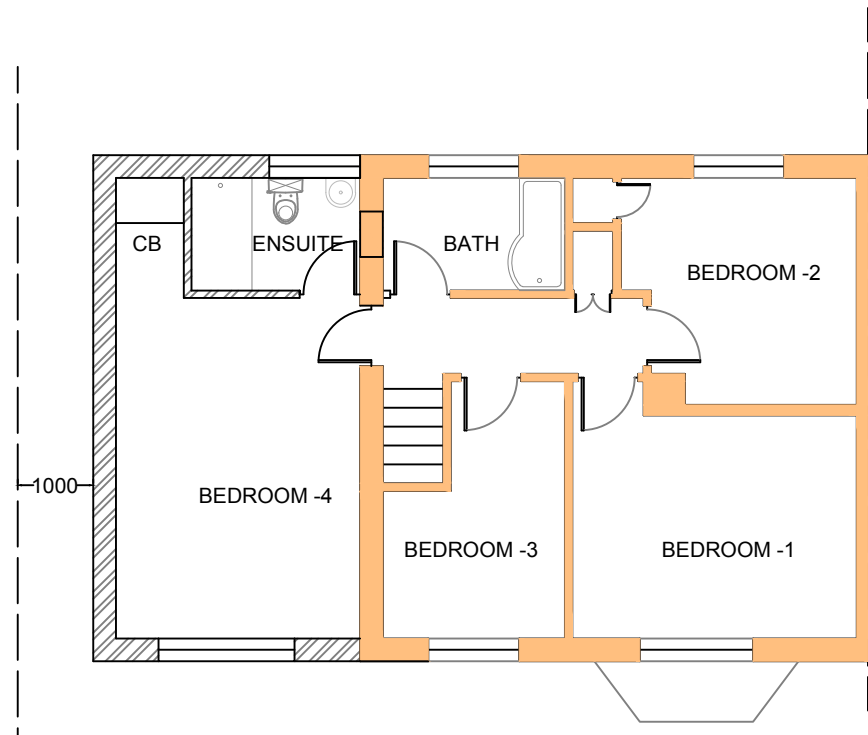

PROPOSED FIRST FLOOR PLAN

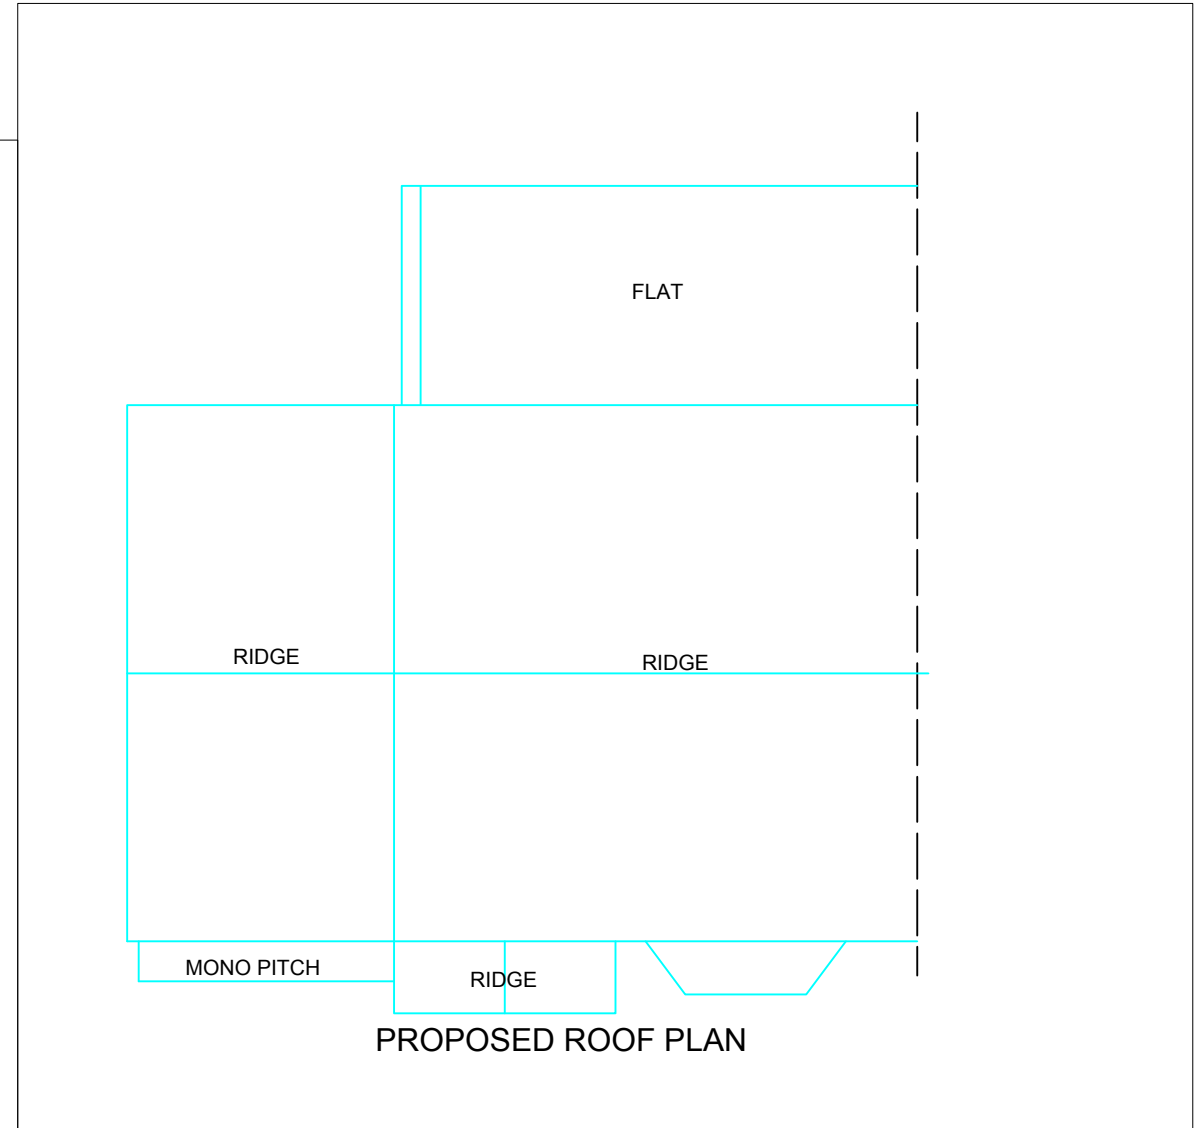

PROPOSED ROOF PLAN

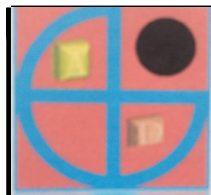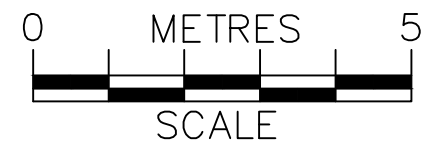

PROJECT:  
**PROPOSED FIRST FLOOR SIDE EXTENSION**

**20 Milton Road Horton**


DRAWN BY:	P.S.
DATE:	01/04/2024
SCALE:	1:100@A3
FILENAME:	240017

DRAWING TITLE:	
PROPOSED PLANS	
DRAWING NUMBER:	MR-04

ArchDezine Limited  
archdeziner7@gmail.com




PROPOSED FRONT ELEVATION

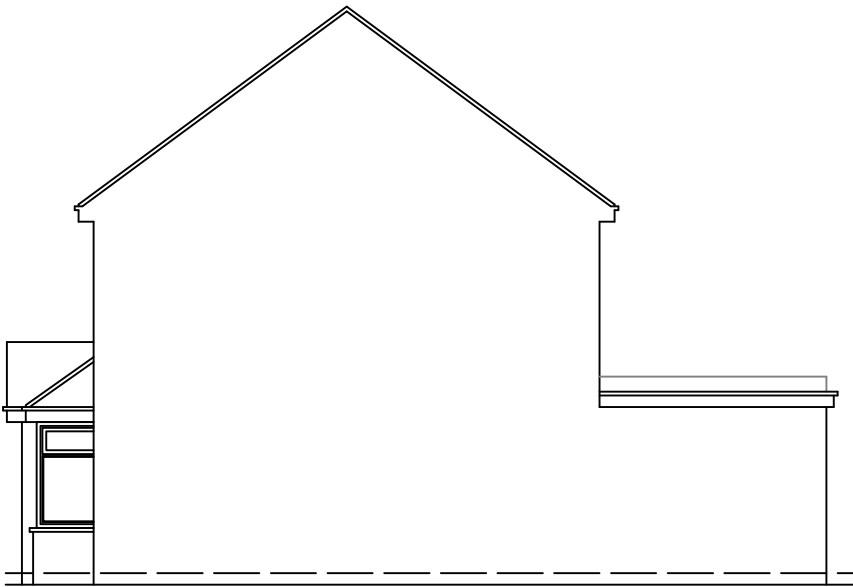



PROPOSED SIDE-1 ELEVATION



PROPOSED REAR ELEVATION

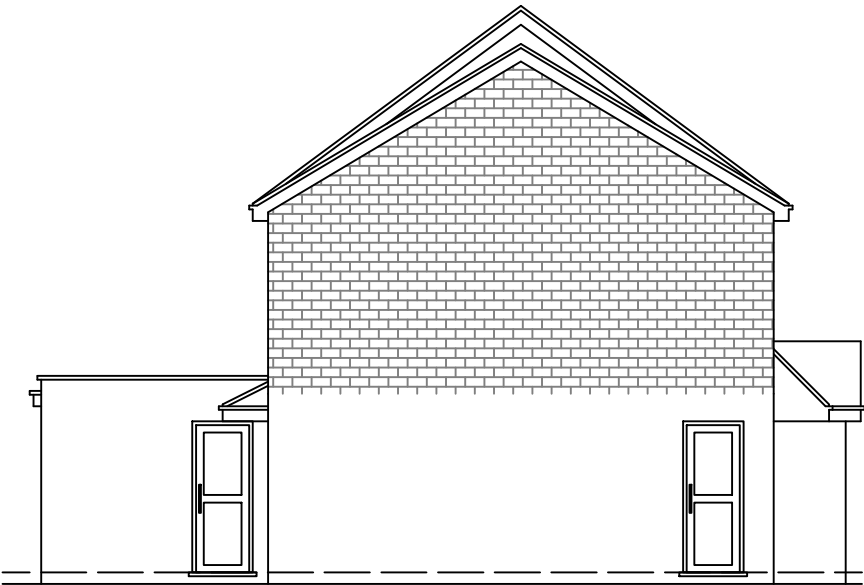

PROPOSED SIDE-2 ELEVATION

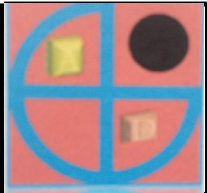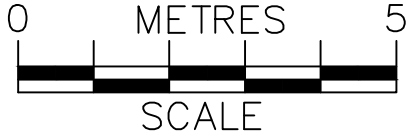

PROJECT:  
**PROPOSED FIRST FLOOR SIDE EXTENSION**

**20 Milton Road Horton**

DRAWN BY:	P.S.
DATE:	01/04/2024
SCALE:	1:100@A3
FILENAME:	240017

DRAWING TITLE: PROPOSED ELEVATIONS	
DRAWING NUMBER:	MR-05

ArchDezine Limited  
archdeziner7@gmail.com