




FRONT ELEVATION 1:100

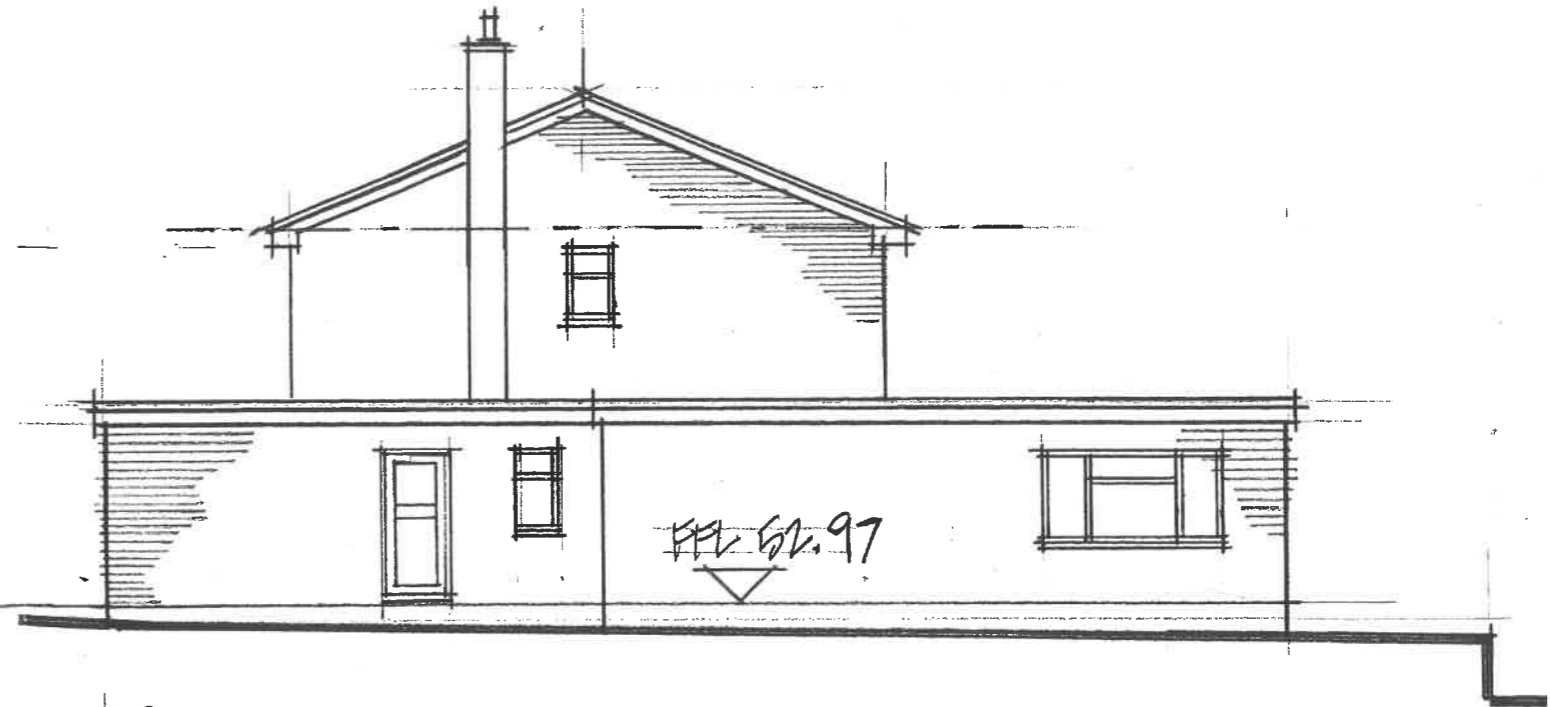

RIGHT SIDE

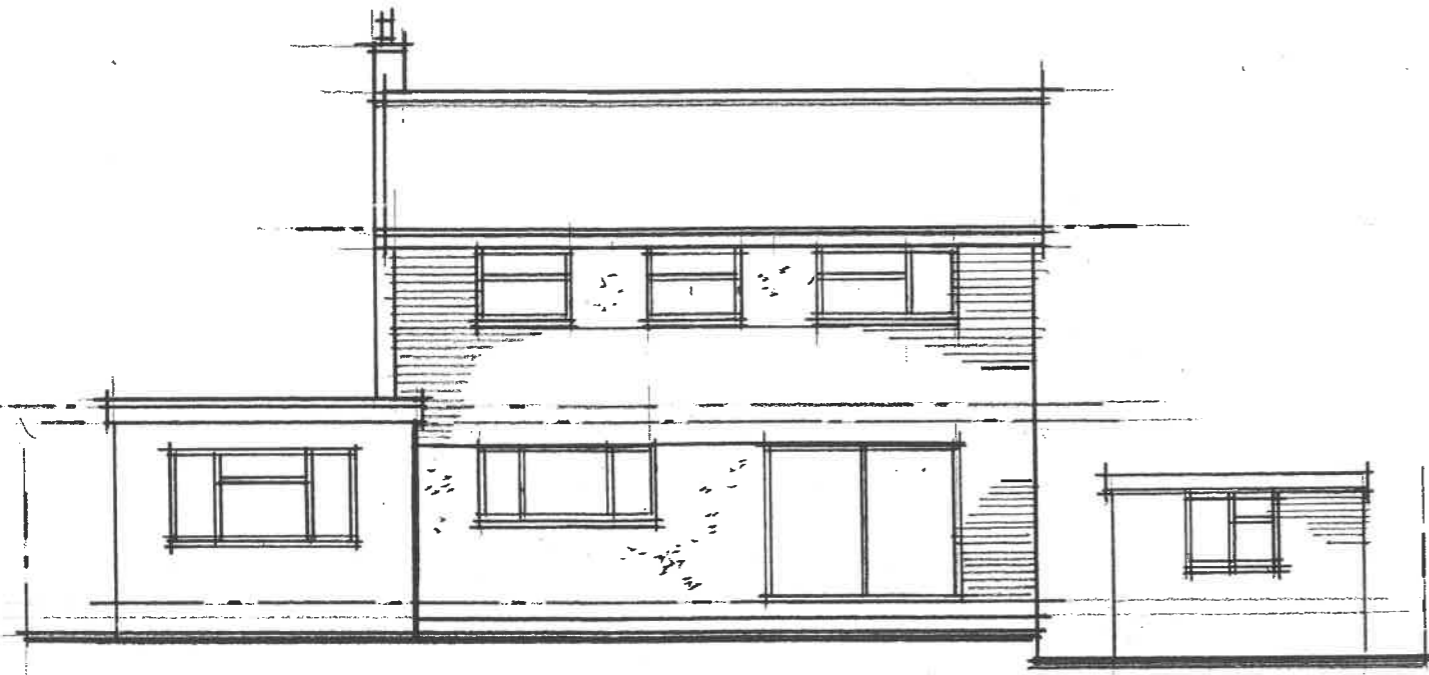

REAR ELEVATION 1:100

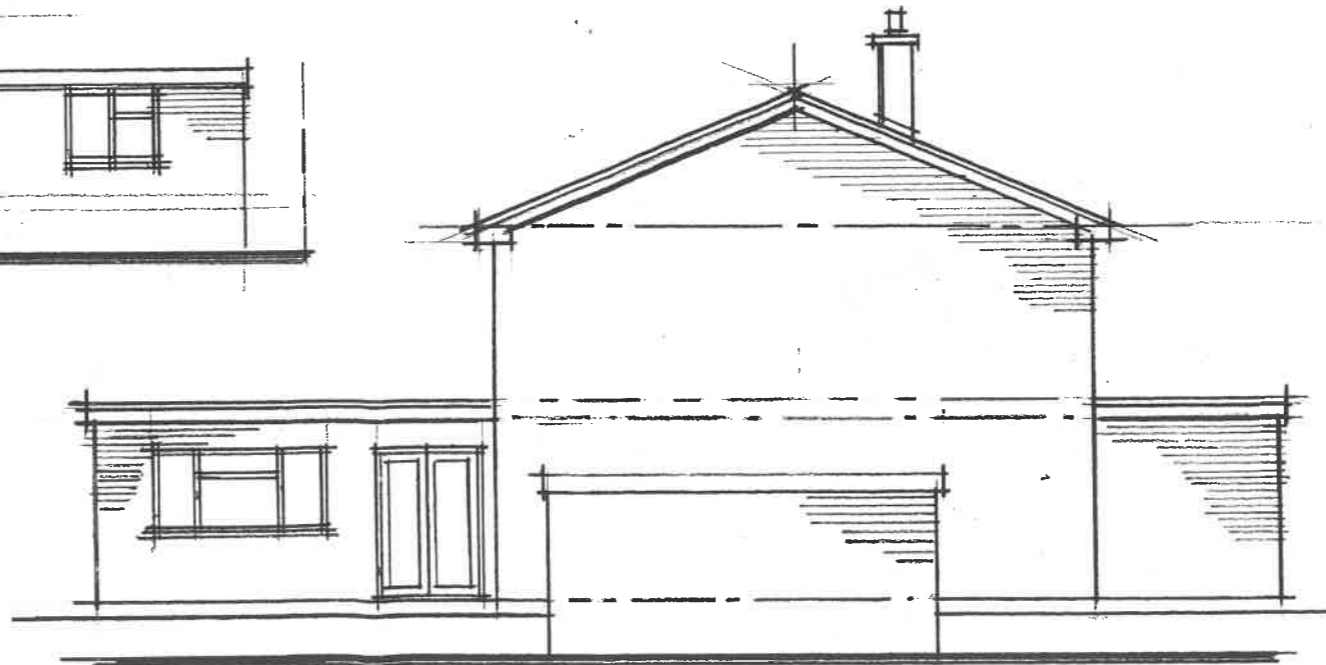

LEFT SIDE

PRINT @ A3 SHEET SIZE

REDRICK

JOB TITLE
HAMPTON GARDENS
SAWBRIDGEWORTH

DRAWING TITLE
EXISTING
ELEVATIONS

REVISIONS

SCALE	DATE	DRAWN
1:100		

DRAWING NO.

JG 0324.02