






FRONT ELEVATION

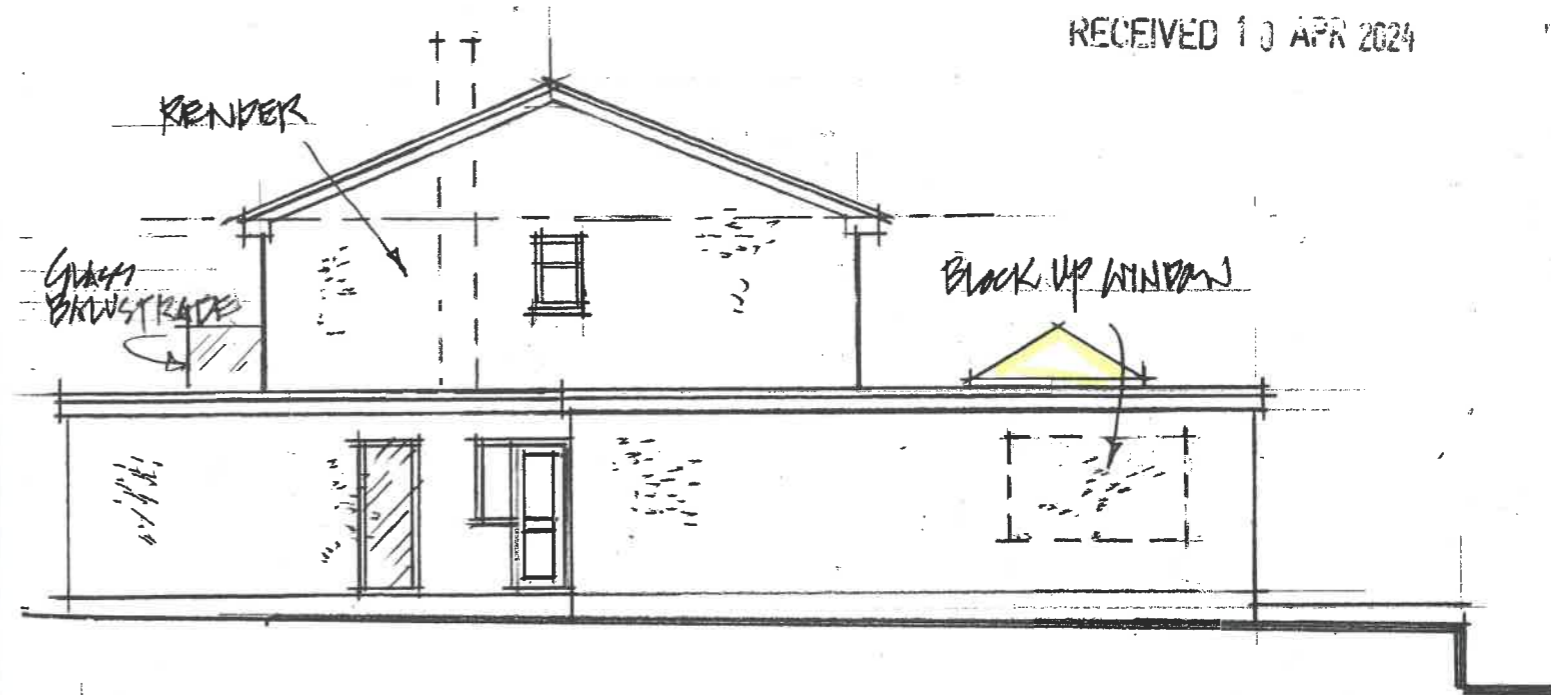


RIGHT SIDE

 

EXISTING ← → EXTENSION

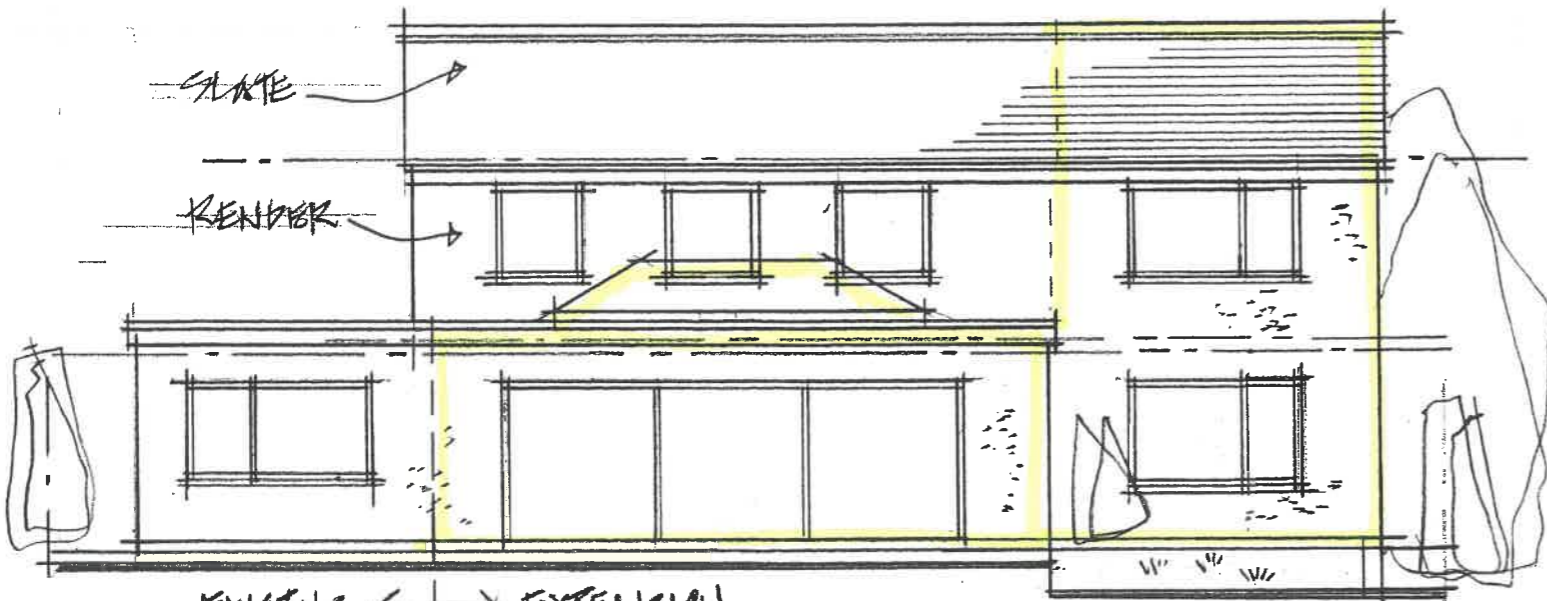

EXISTING ← → EXTENSION
REAR ELEVATION 1:100

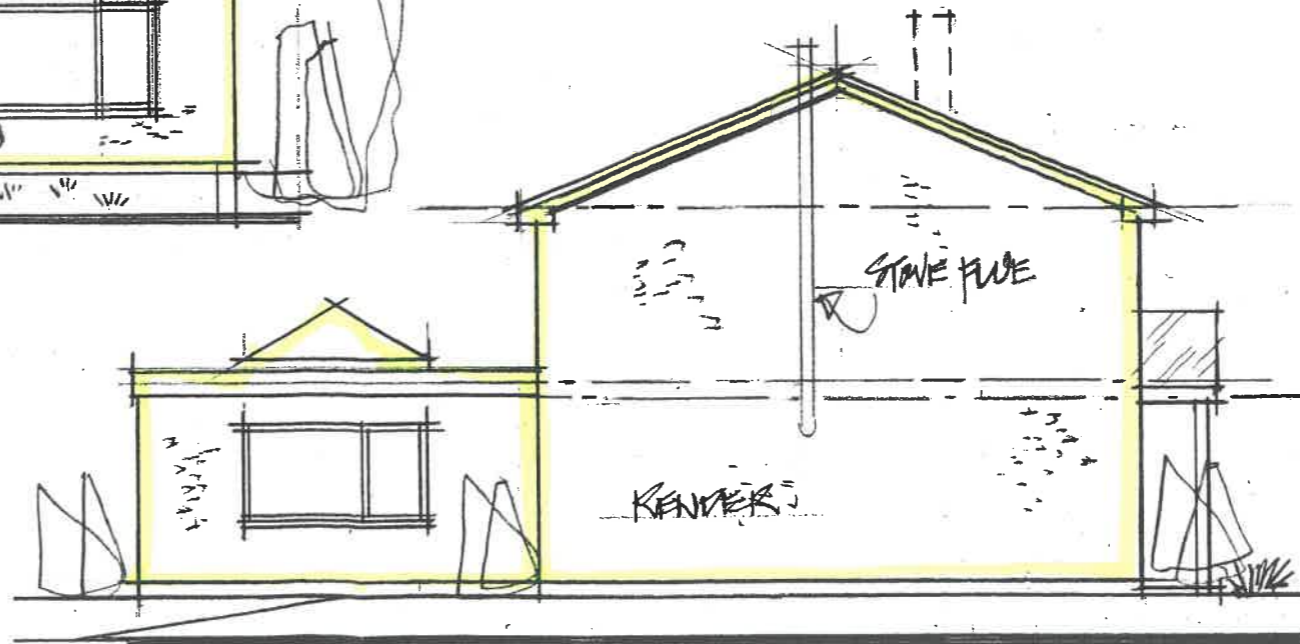

LEFT SIDE

PRINT @ A3 SHEET SIZE

REDRICK

JOB TITLE
HAMPTON GARDENS
SARBRIDGEWORTH

DRAWING TITLE
PROPOSED
ELEVATIONS

REVISIONS
A MINOR AMEND 4.4.24

SCALE	DATE	DRAWN
1:100	MARCH 24	

DRAWING NO.
JG 0324.04 A