
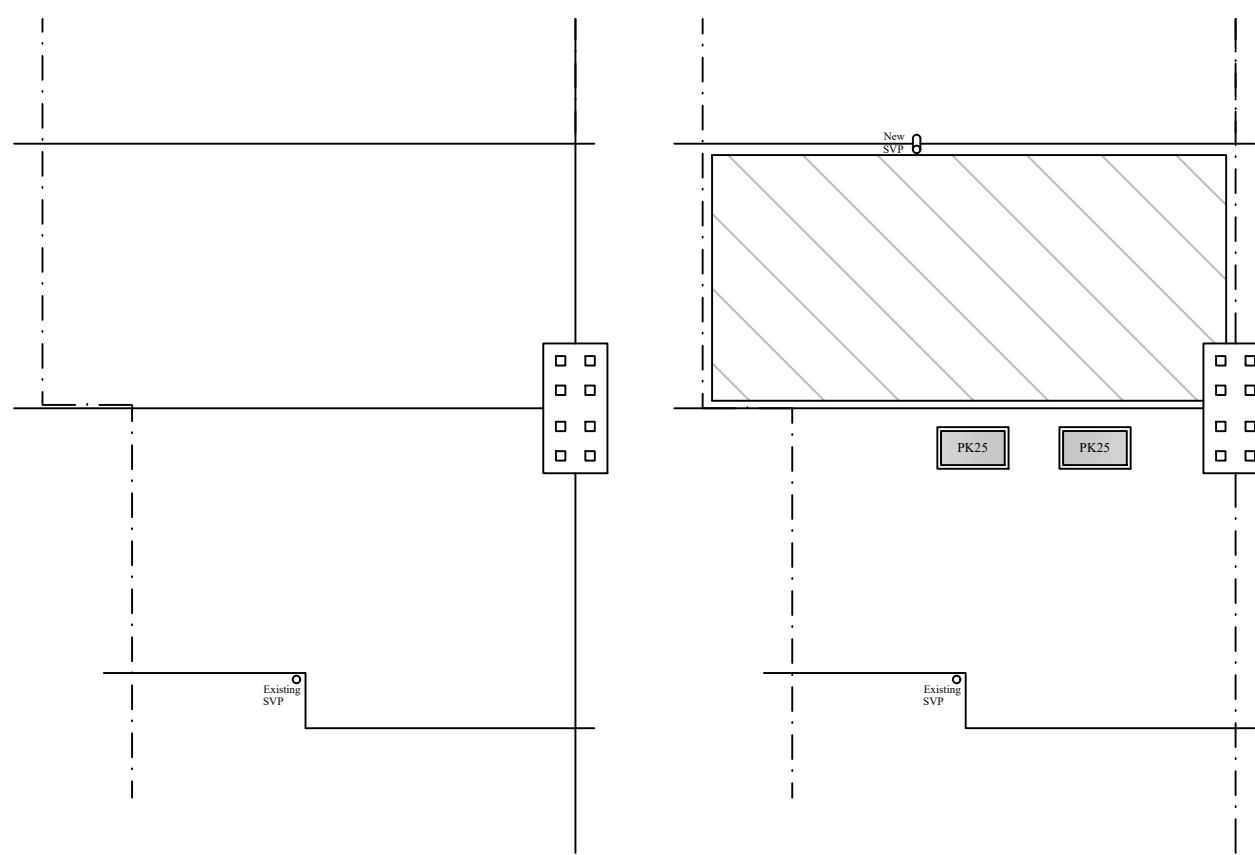


Notes

All drawings to be signed off by building control before the commencement of any works. If works commence on a Building Notice, the Builder/property owner commences works at their own risk and ELA Design (or its Officer's) cannot accept and liability whatsoever for these works carried out.

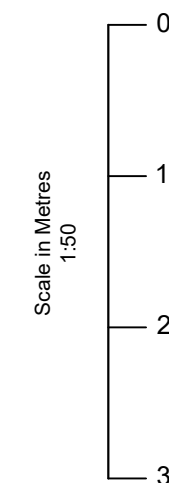

EXISTING ROOF PLAN

PROPOSED ROOF PLAN

Rev	Date	Details	By
A	15/03/23	Revision A	CE

Project: Loft Extension

Drawing: Roof Plan

Address: 36 Foxholes, Hertford, SG13 7JQ

Drawing N°: ELA/13 Rev: A

A3 Scale: 1:50 Drawn By: CE Job No: 2925 Date: 15/03/23



ELA Design
 Beechcroft
 Riverside Avenue
 Broxbourne
 Herts
 EN10 6RA
 www.ela-design.co.uk Tel:- 07979510821