



PROPOSED ground floor

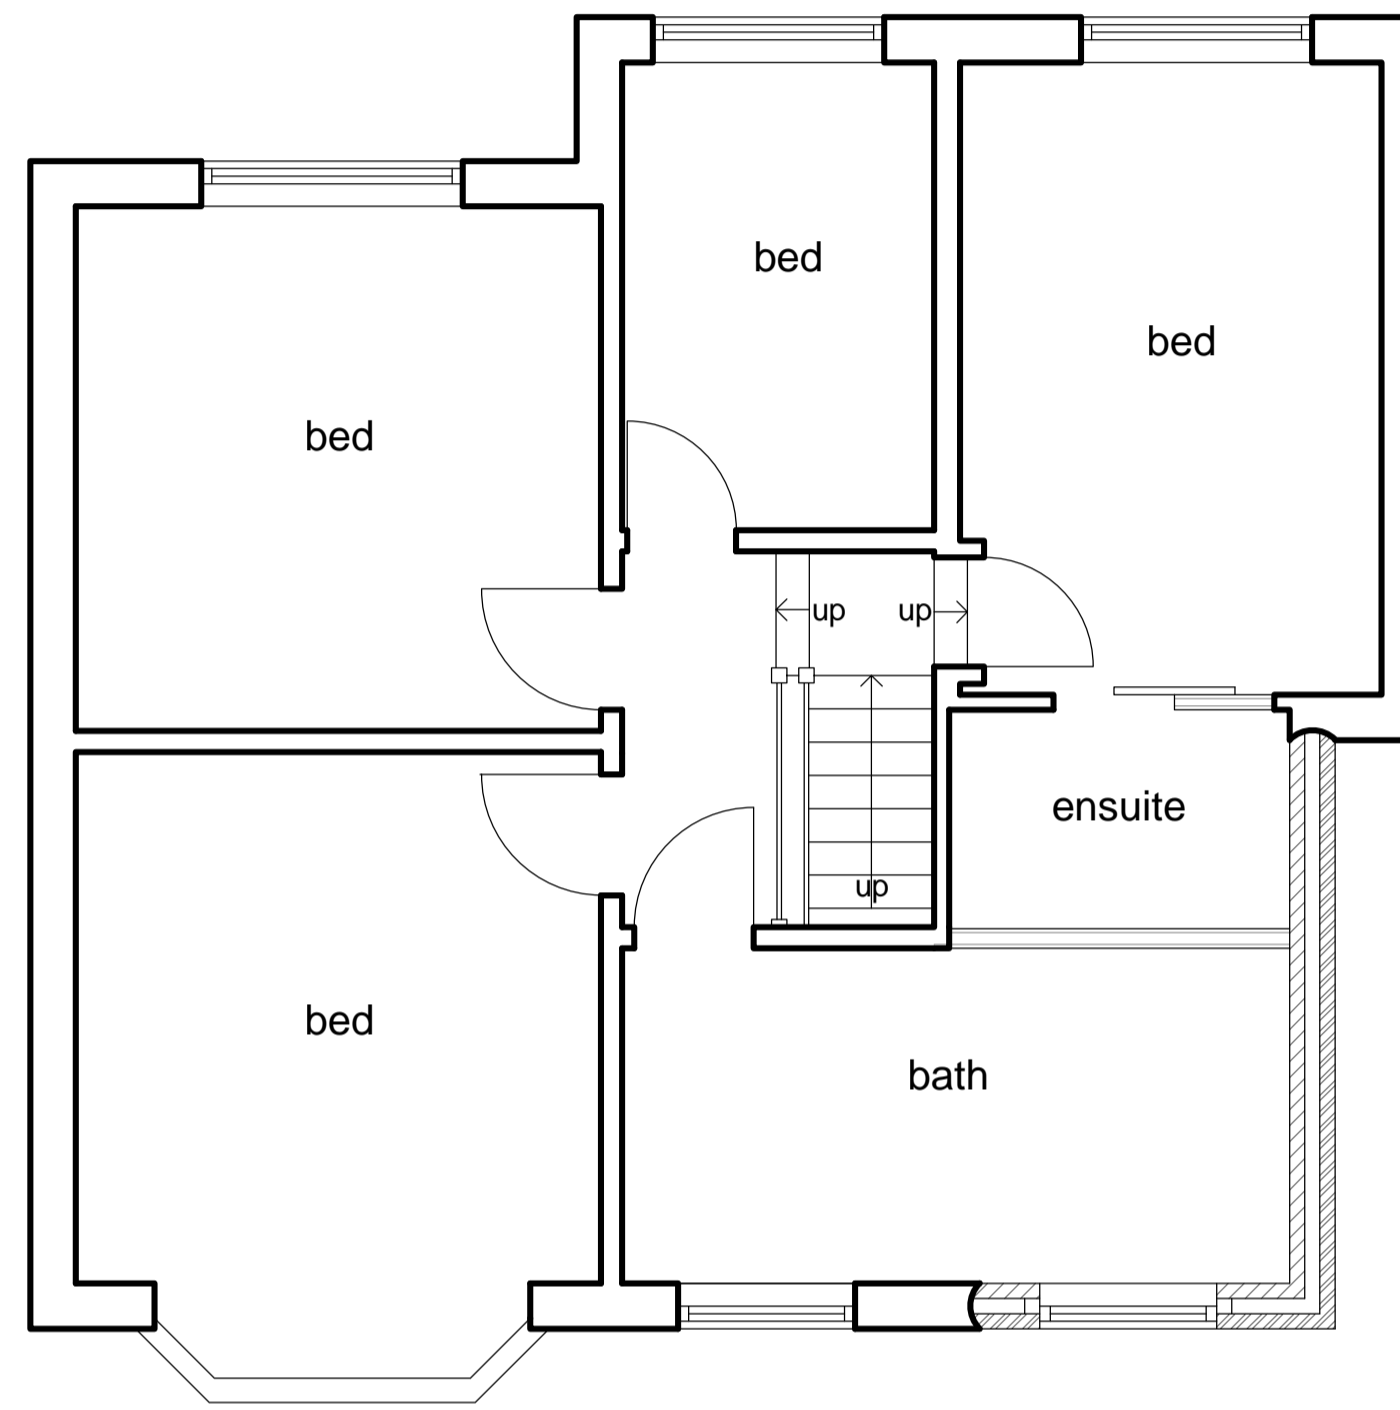


PROPOSED first floor

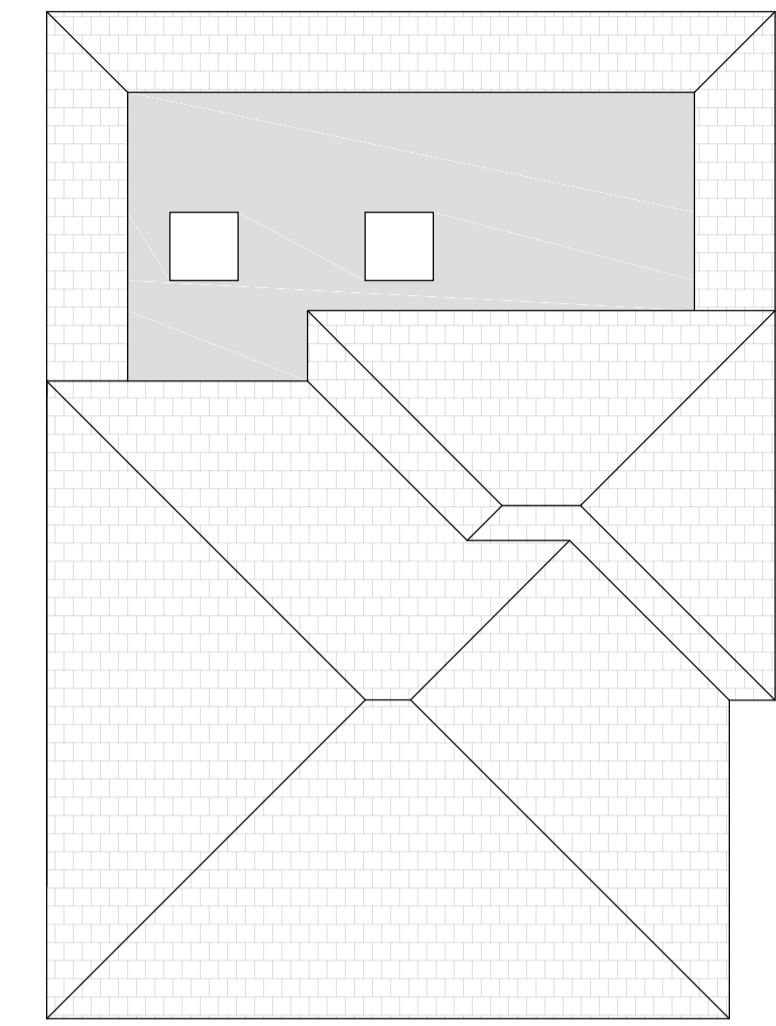

PROPOSED roof plan




PROPOSED front

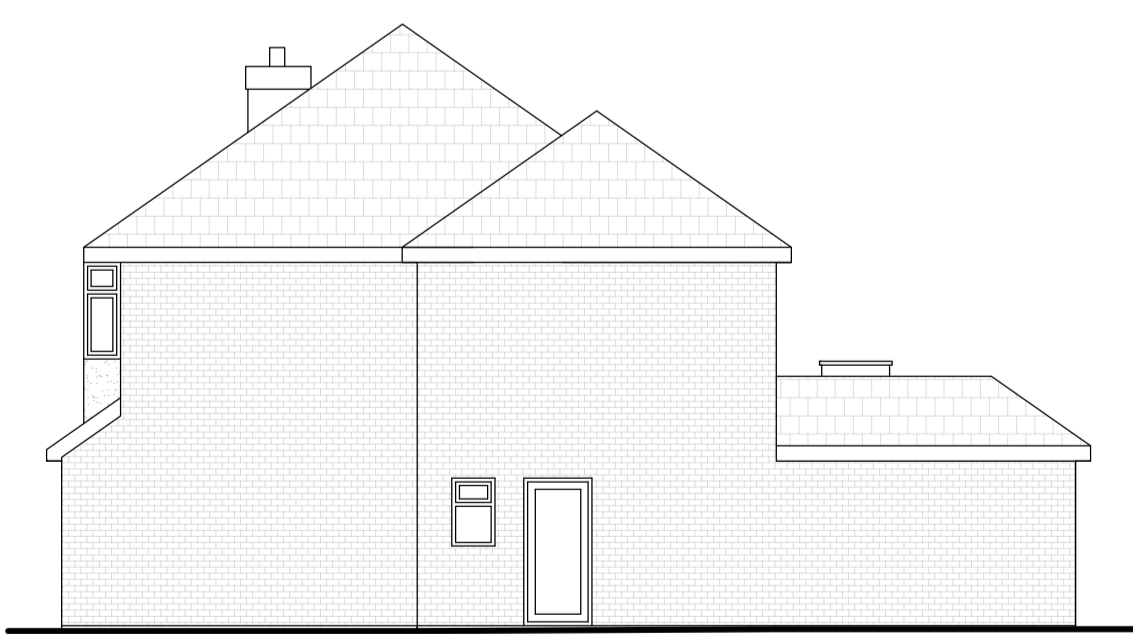


side




rear

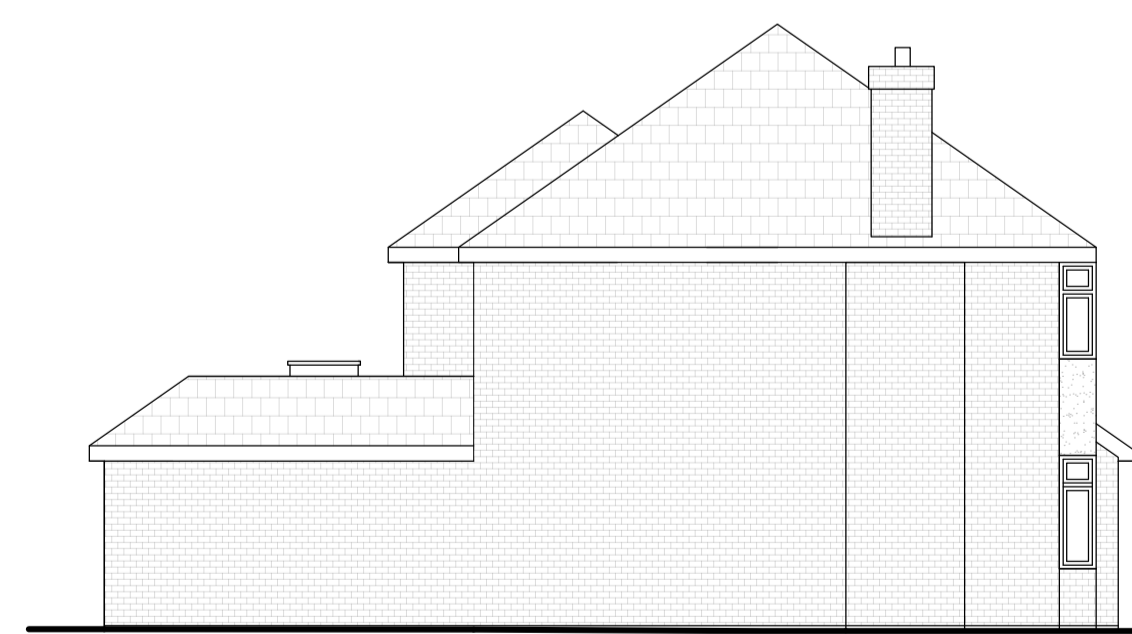

side

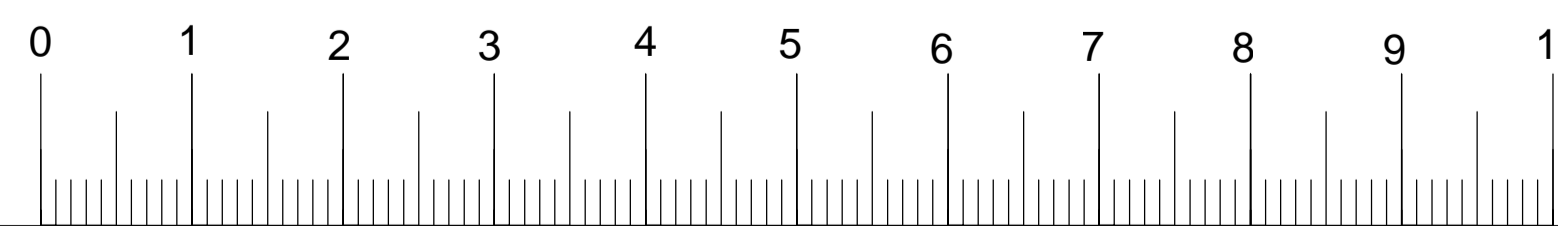

METRES 1:50

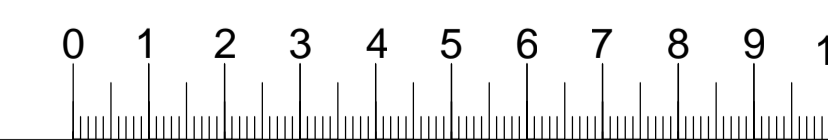

METRES 1:100

BRYAN TOMLINSON
& ASSOCIATES

PORTHMINSTER
25 SURREY ROAD
BOURNEMOUTH
DORSET
BH4 9HW
Tel: (01202) 767263
(07872) 320650

Building Surveyors - Quantity Surveyors - Project Managers

Drawing: PROPOSED EXTENSION - PROPOSED LAYOUT		Project: 28 MILESTONE ROAD POOLE	
Client: MR & MRS FACEY		Scale: 1:50 1:100	Date: MAR. '24
		Number: 1151/2	

ALL DIMENSIONS MUST BE CHECKED ON SITE AND NOT SCALED FROM THIS DRAWING.