


L(2-)-26\_East Elevation

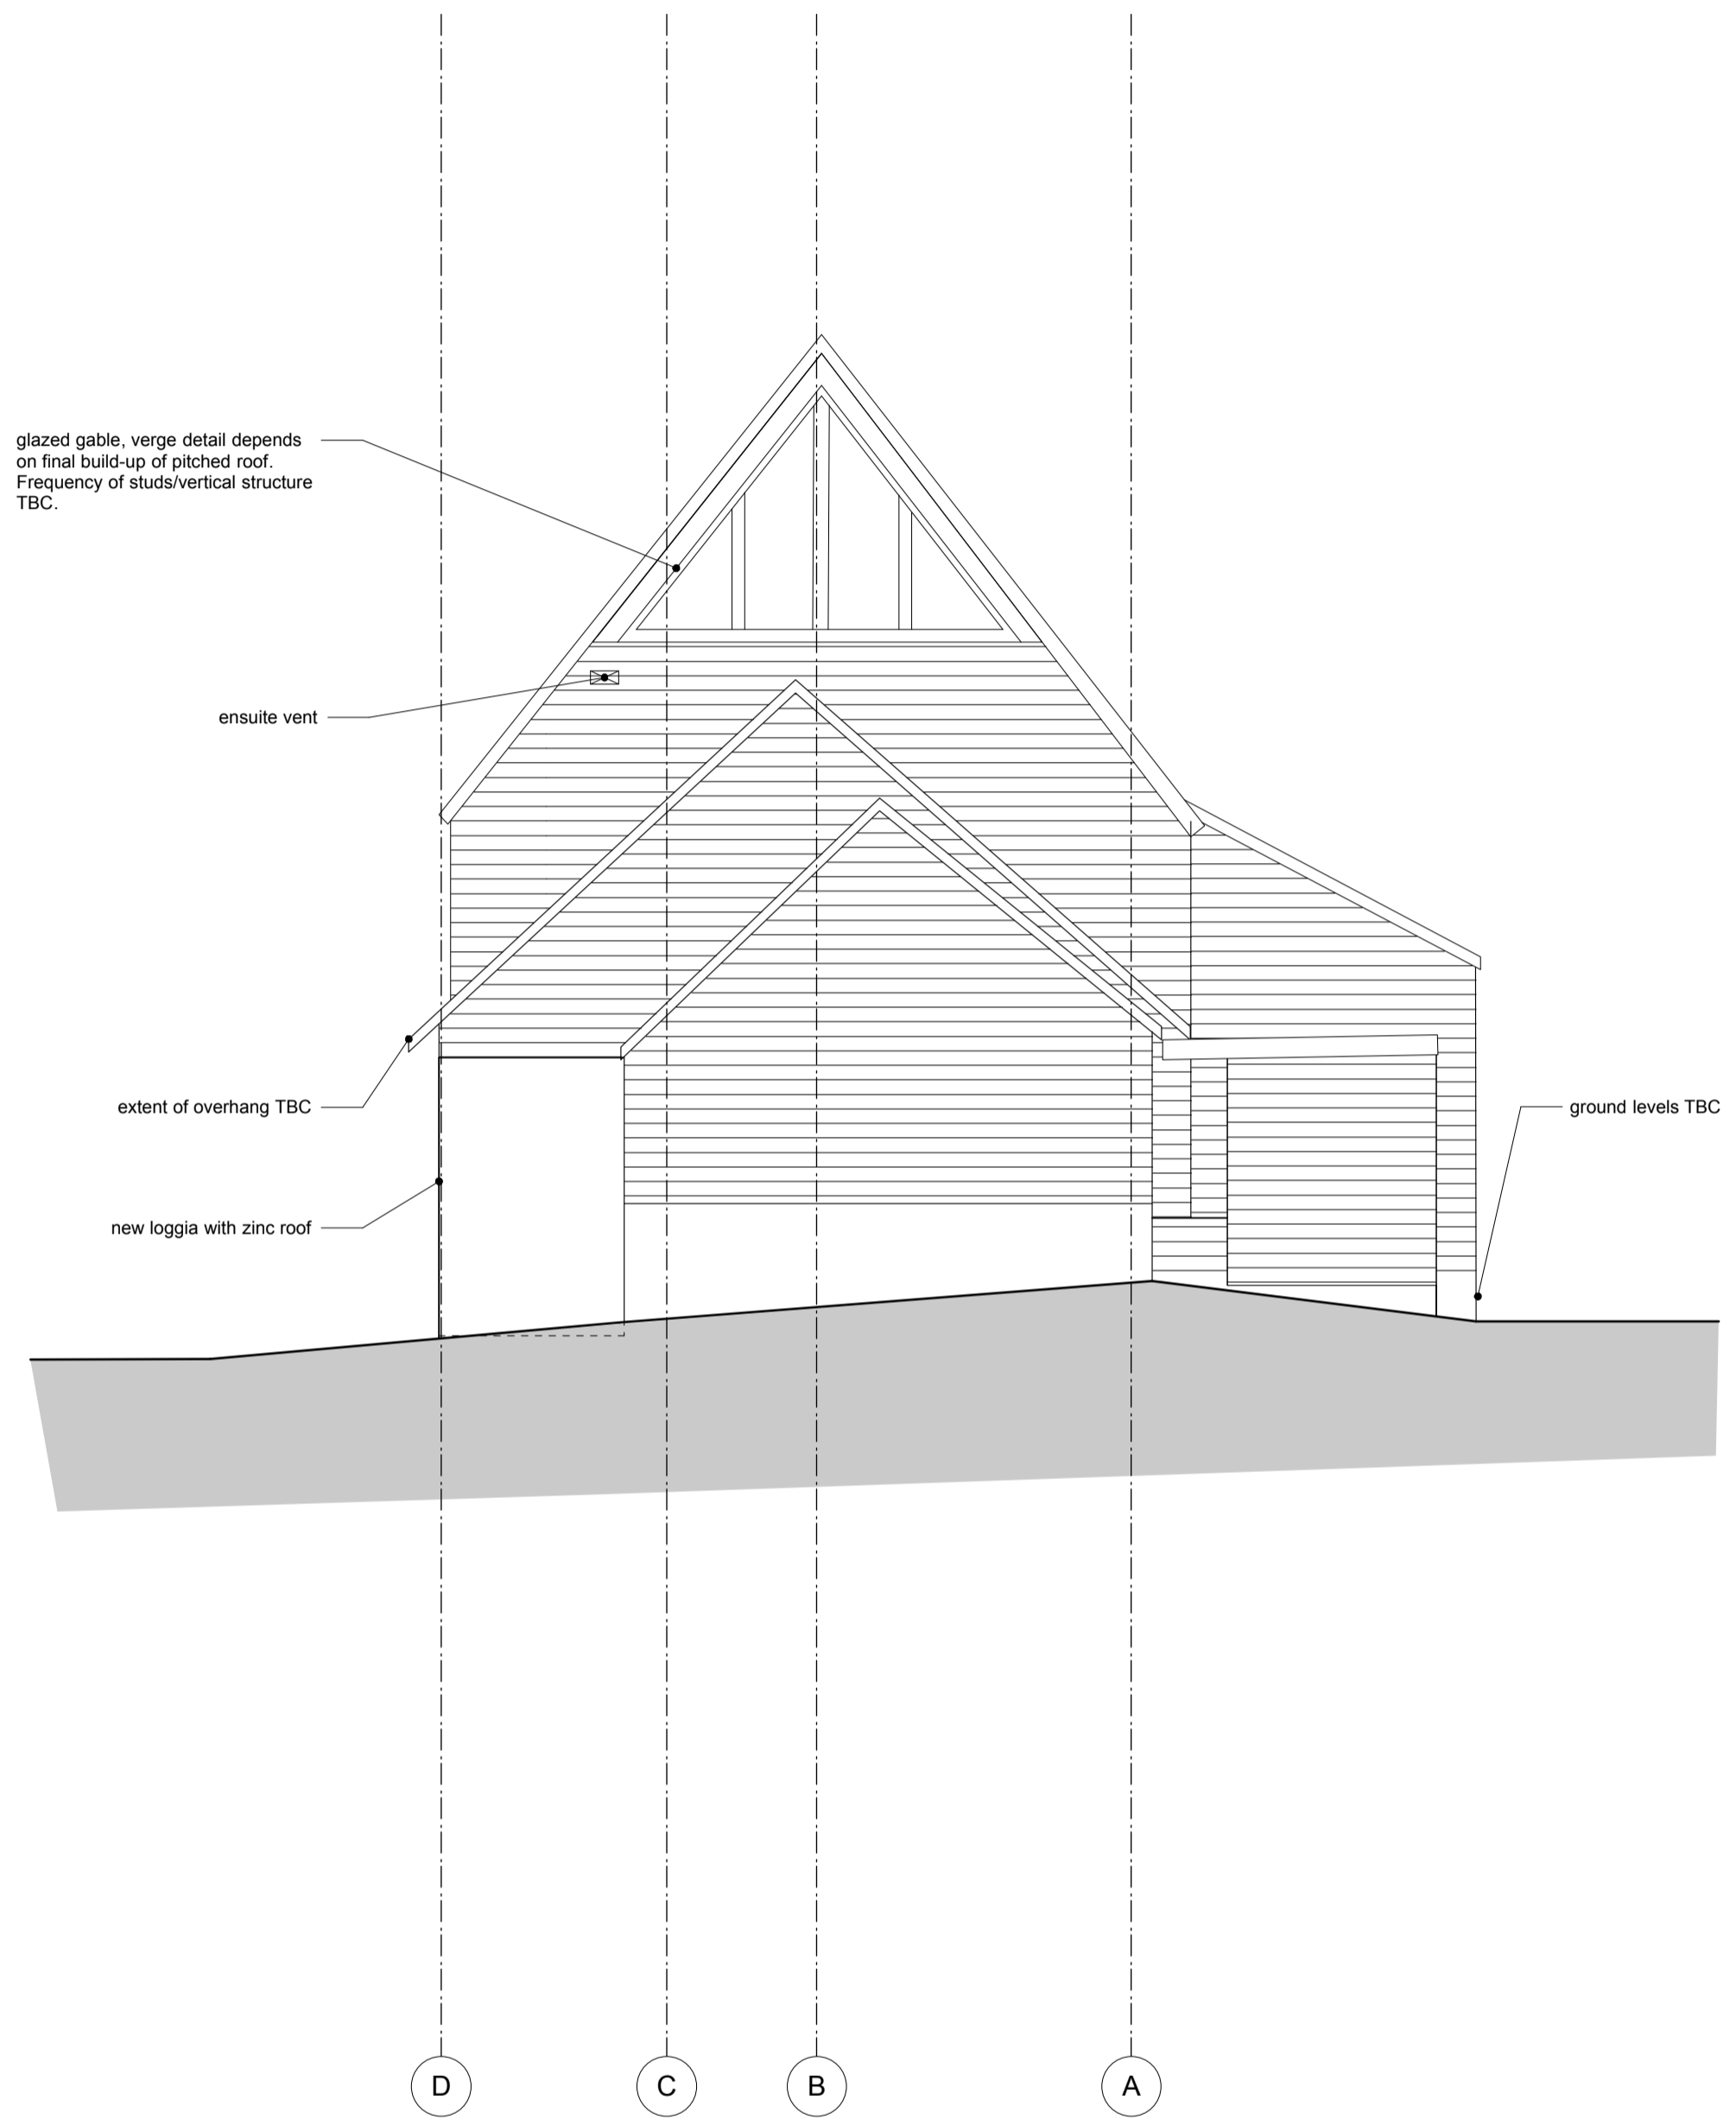

L(2-)-27\_West Elevation

datum 75.00m



Revisions: **PLANNING**  
**C** 12.04.22 Loggia added.  
**B** 16.03.21 Bathroom window added  
**A** 06.03.21 Glazing, rooflights and vents updated.

Title: As Proposed East/West Elevations  
 Client: Mr and Mrs Carter  
 Project: Essex Barn, CM22 7JS  
 Drawing No.: L(2-)-26 & 27  
 Scale: 1:50 @ A1  
 Date: March 2021

