




front



side




rear

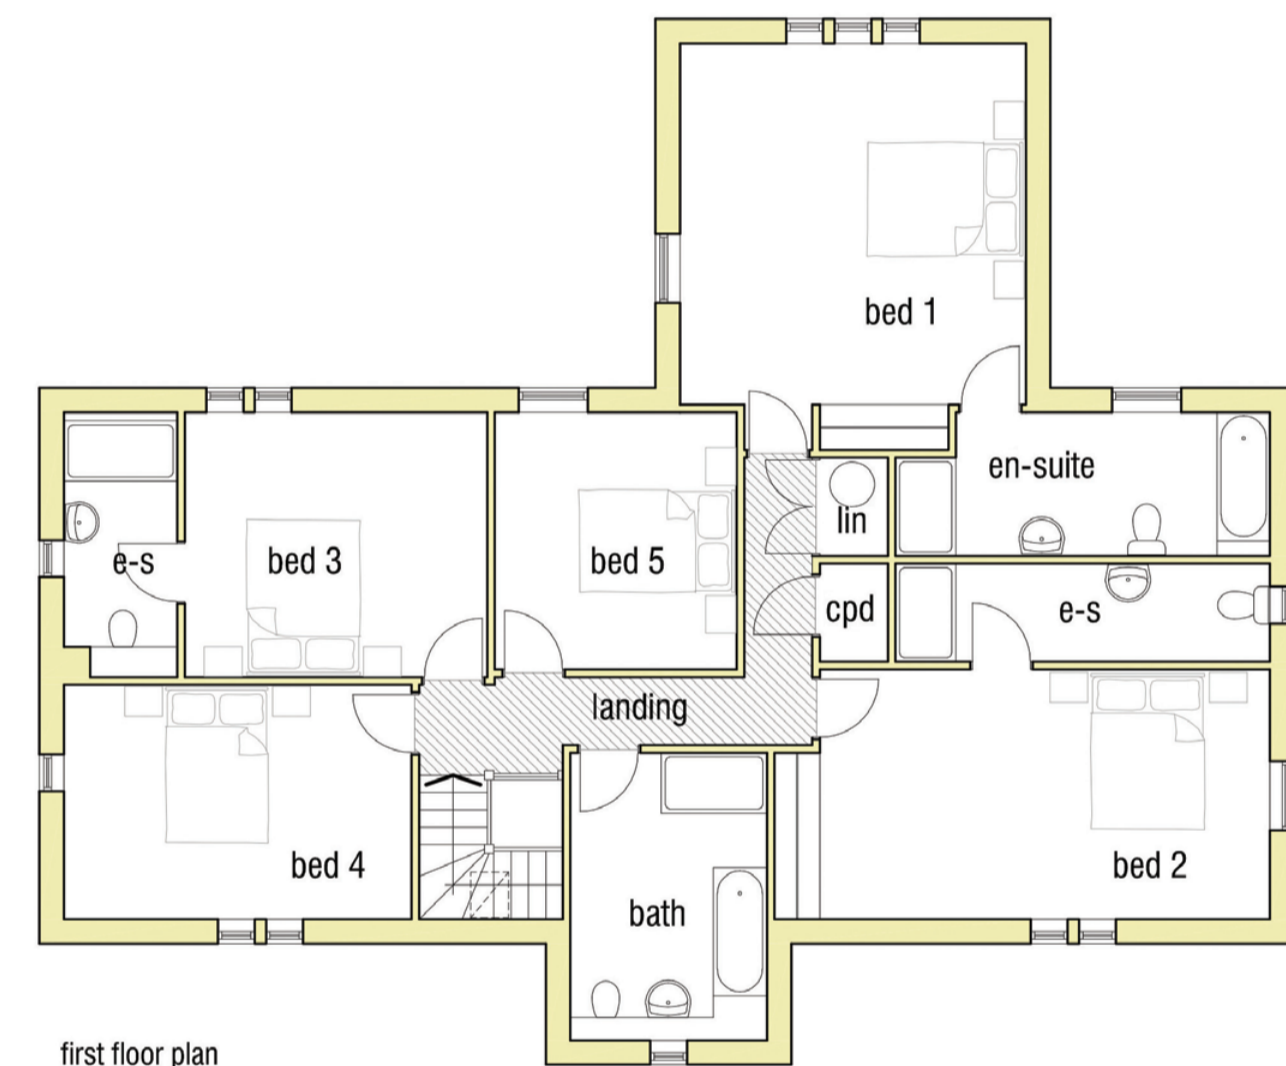


first floor plan



side

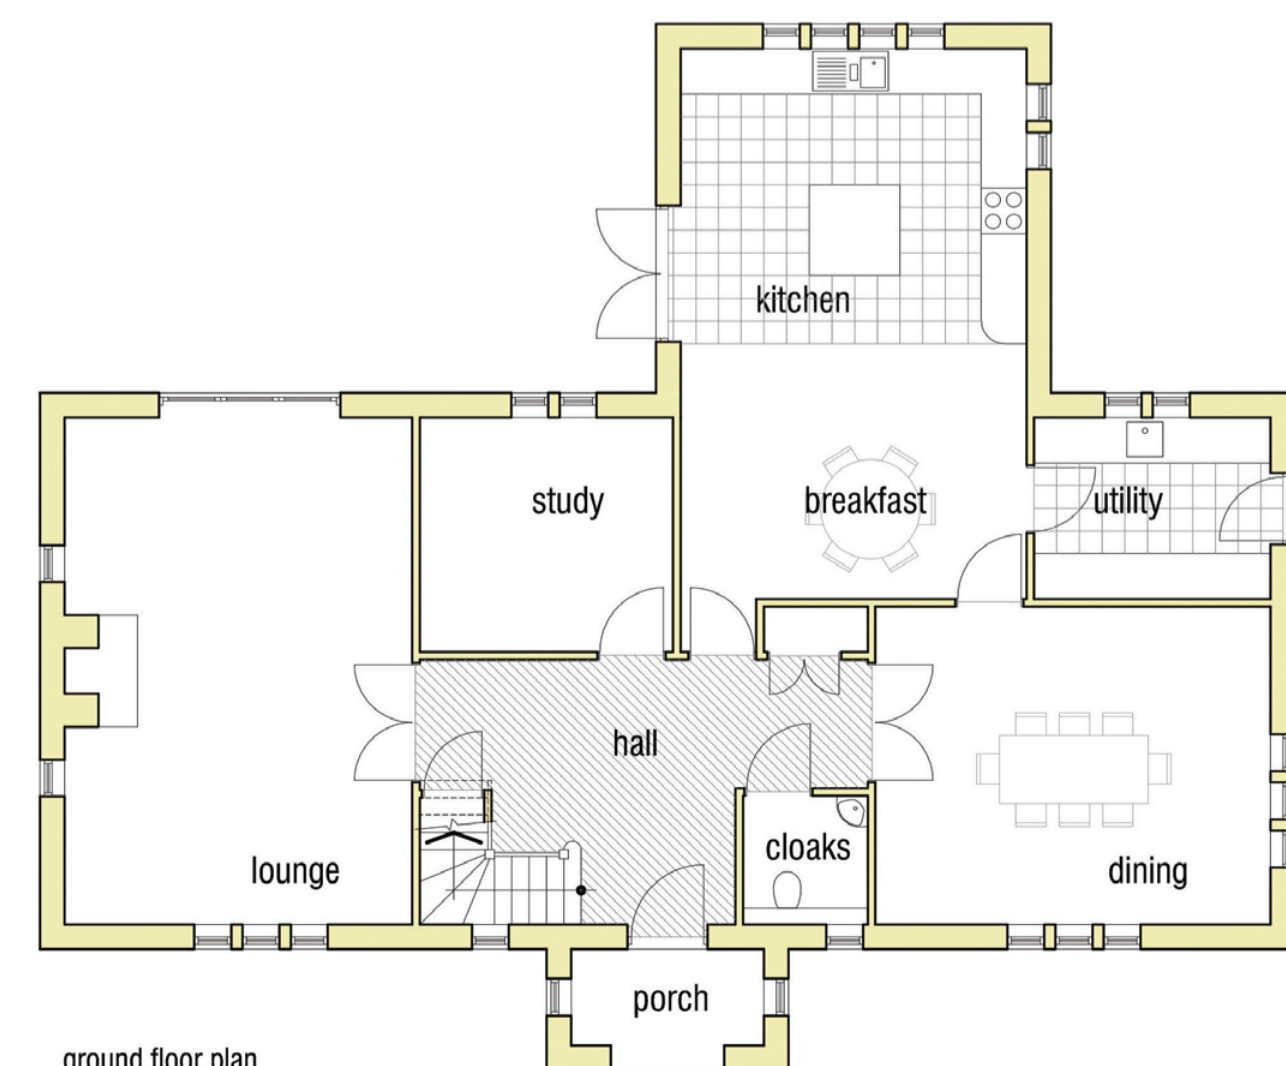

ground floor plan

 

Willow House
7 The Avenue
Stanton Fitzwarren
Wiltshire SN6 7SE
Tel: 01793 763587
Fax: 01793 764437

Use Written dimensions in preference to scaled.

PLOT 5 : PLANS AND ELEVATIONS
ABBEY GARDENS, LADY LANE
BLUNSDON, SWINDON, SN25 2DW

Email: info@bowermapson.co.uk

Web: www.bowermapson.co.uk

Date: August 2023

Scale: 1:100 @ A1

Drg. No. 75/106