




front




side




rear

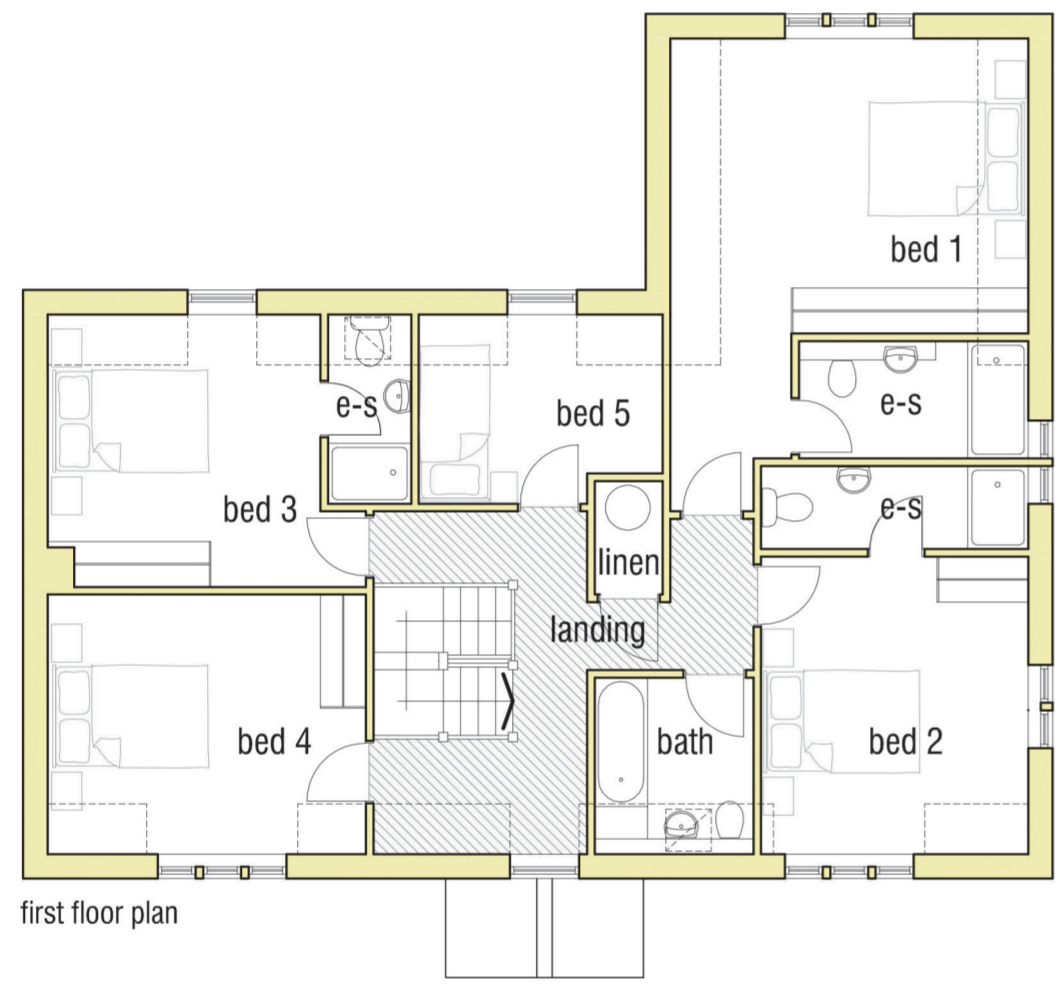


first floor plan

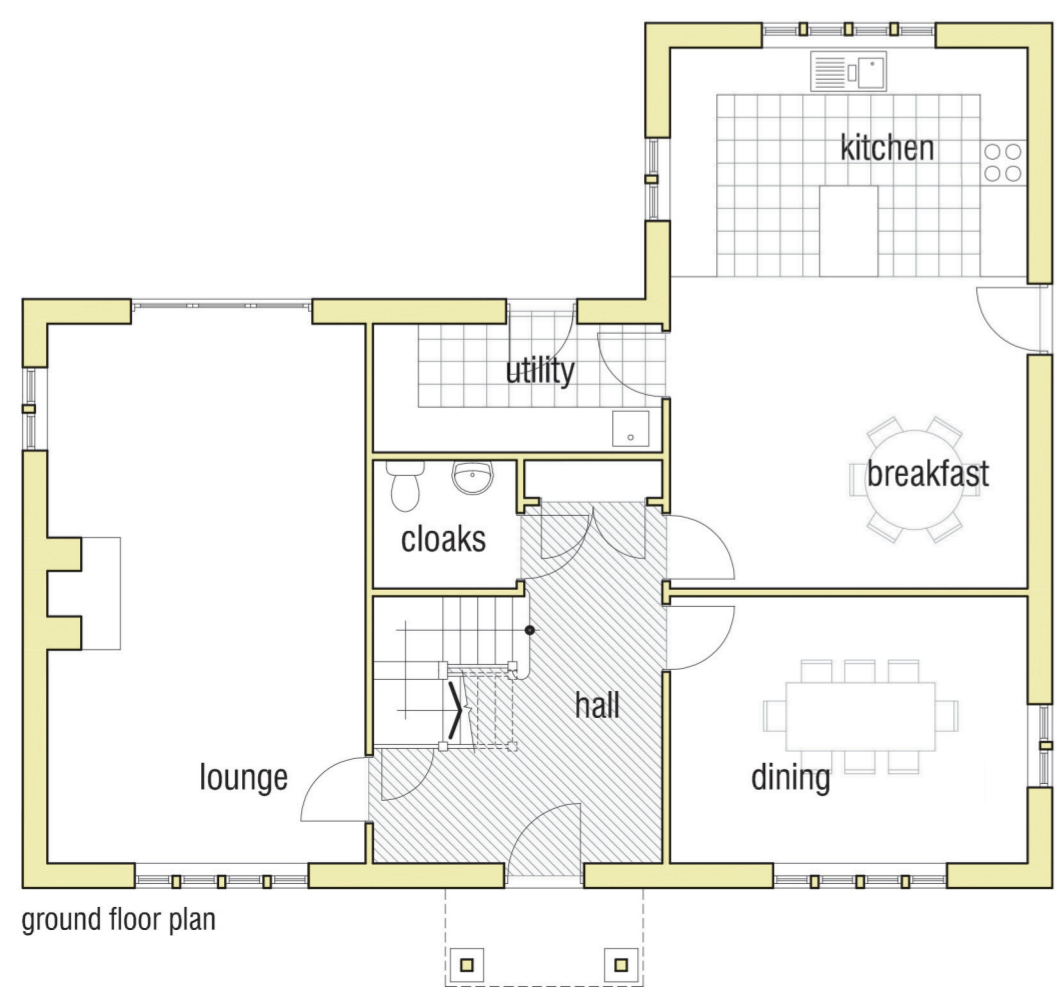

ground floor plan

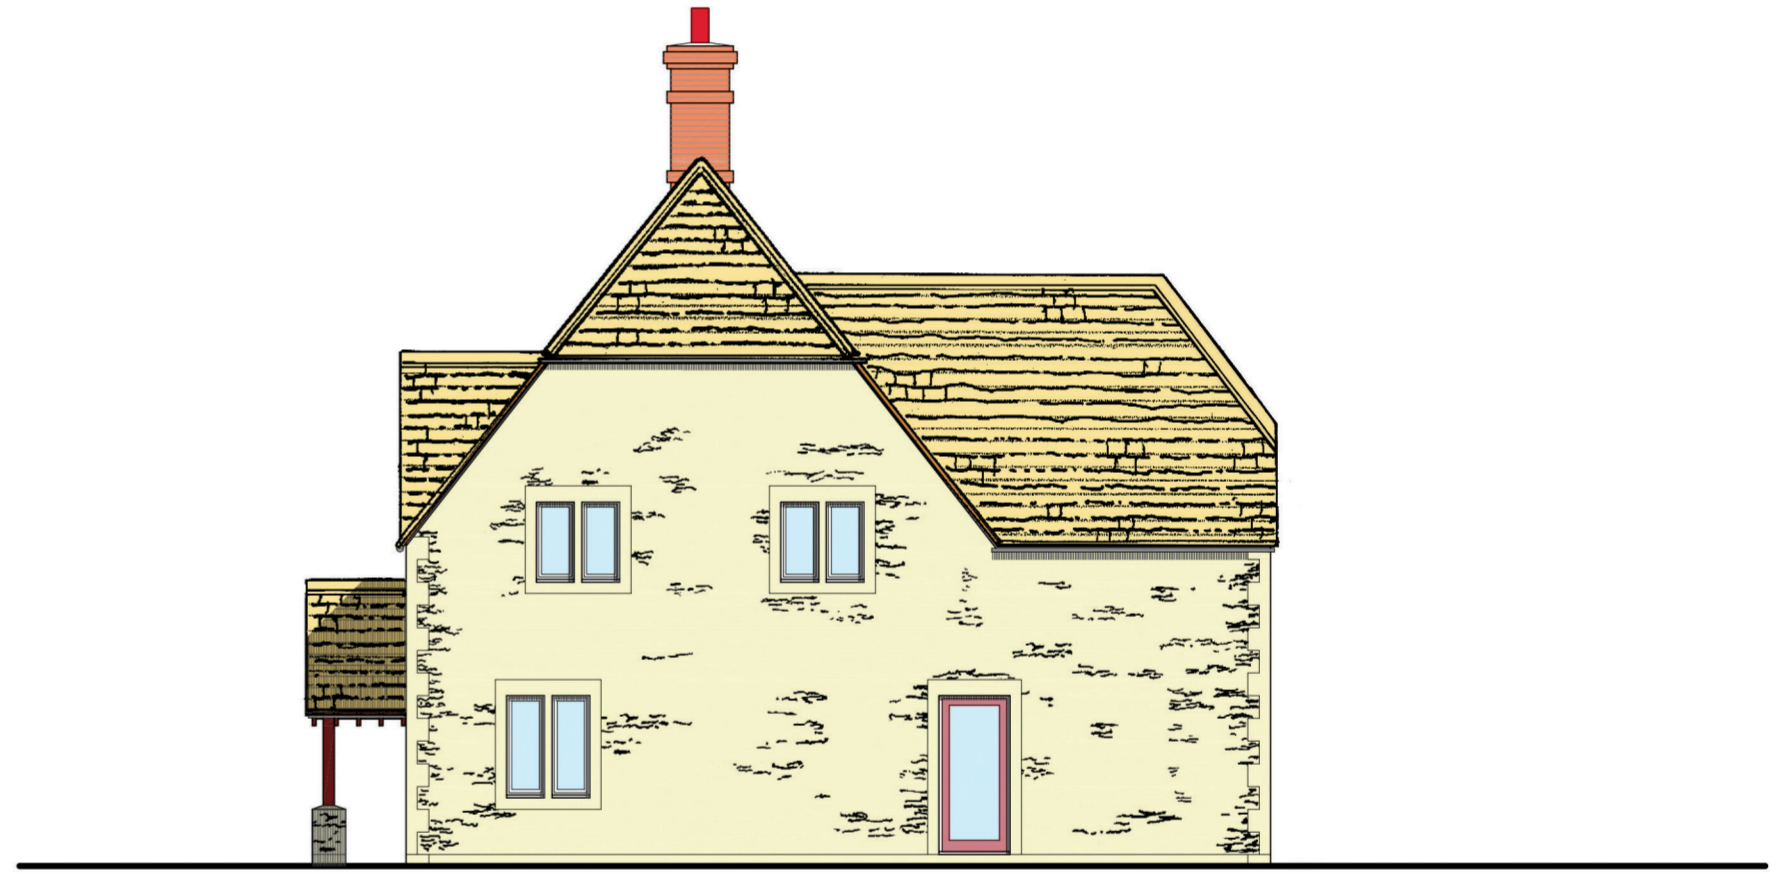

side

 

Willow House  
7 The Avenue  
Stanton Fitzwarren  
Wiltshire SN6 7SE  
Tel: 01793 763587  
Fax: 01793 764437

Use Written dimensions in preference to scaled.	
<b>PLOT 1 : PLANS AND ELEVATIONS</b>	
<b>ABBEY GARDENS, LADY LANE,</b>	
<b>BLUNSDON, SWINDON, SN25 2DW</b>	
Email: info@bowemapson.co.uk	Web: www.bowemapson.co.uk
Date: August 2023	Scale: 1:100 @ A2
Drg. No. 75/100 Rev A	