



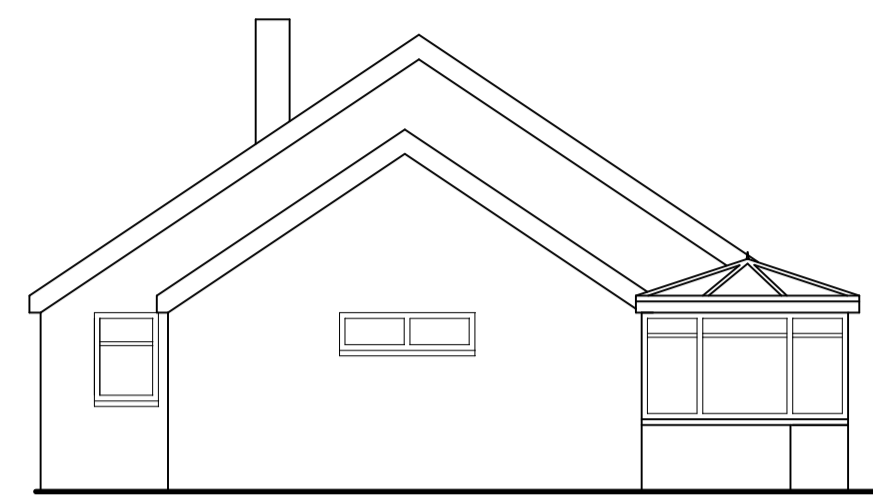


South Elevation scale 1:100

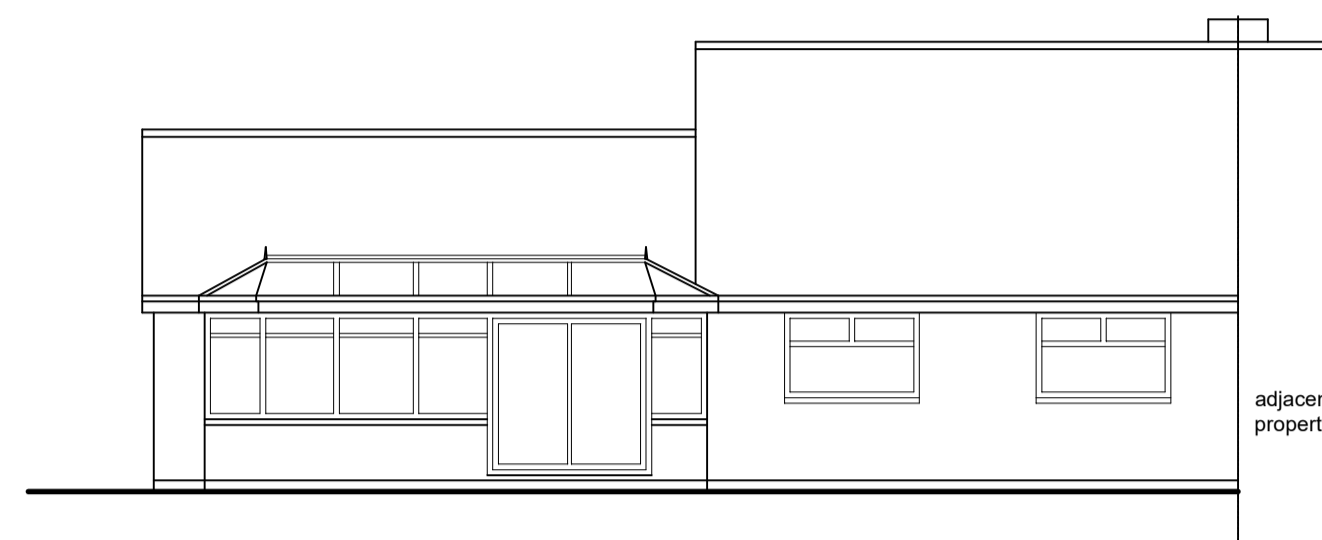


East Elevation scale 1:100




North Elevation scale 1:100

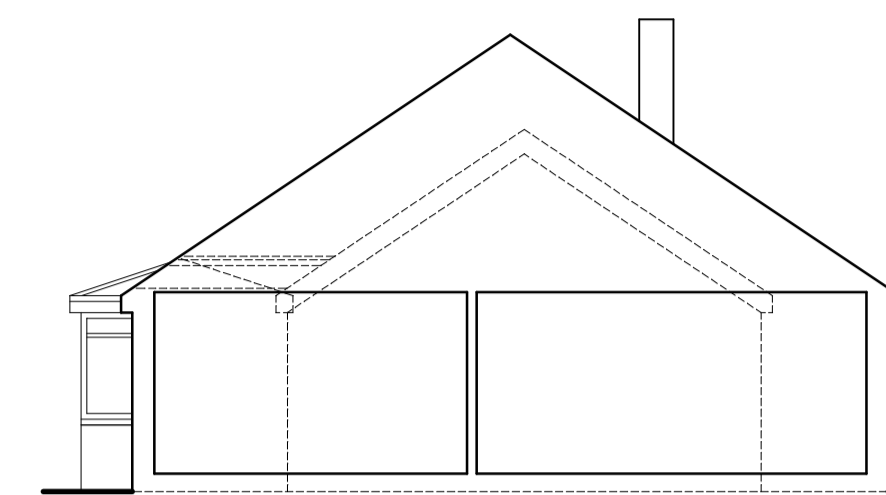


Section A-A scale 1:100

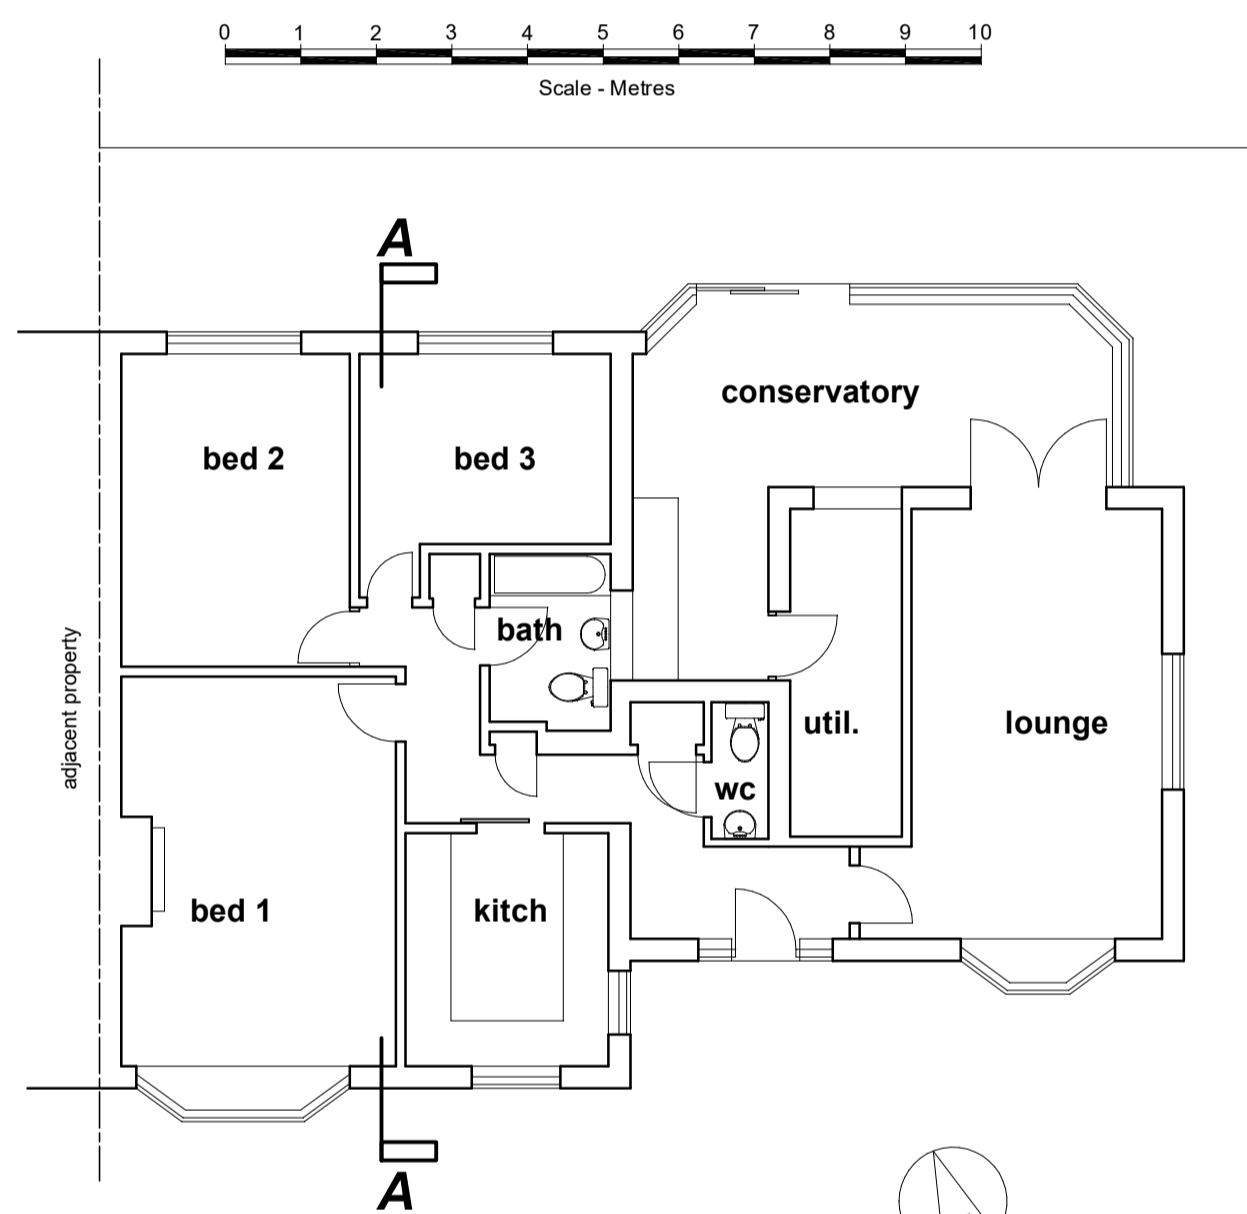

Floor Plan scale 1:100

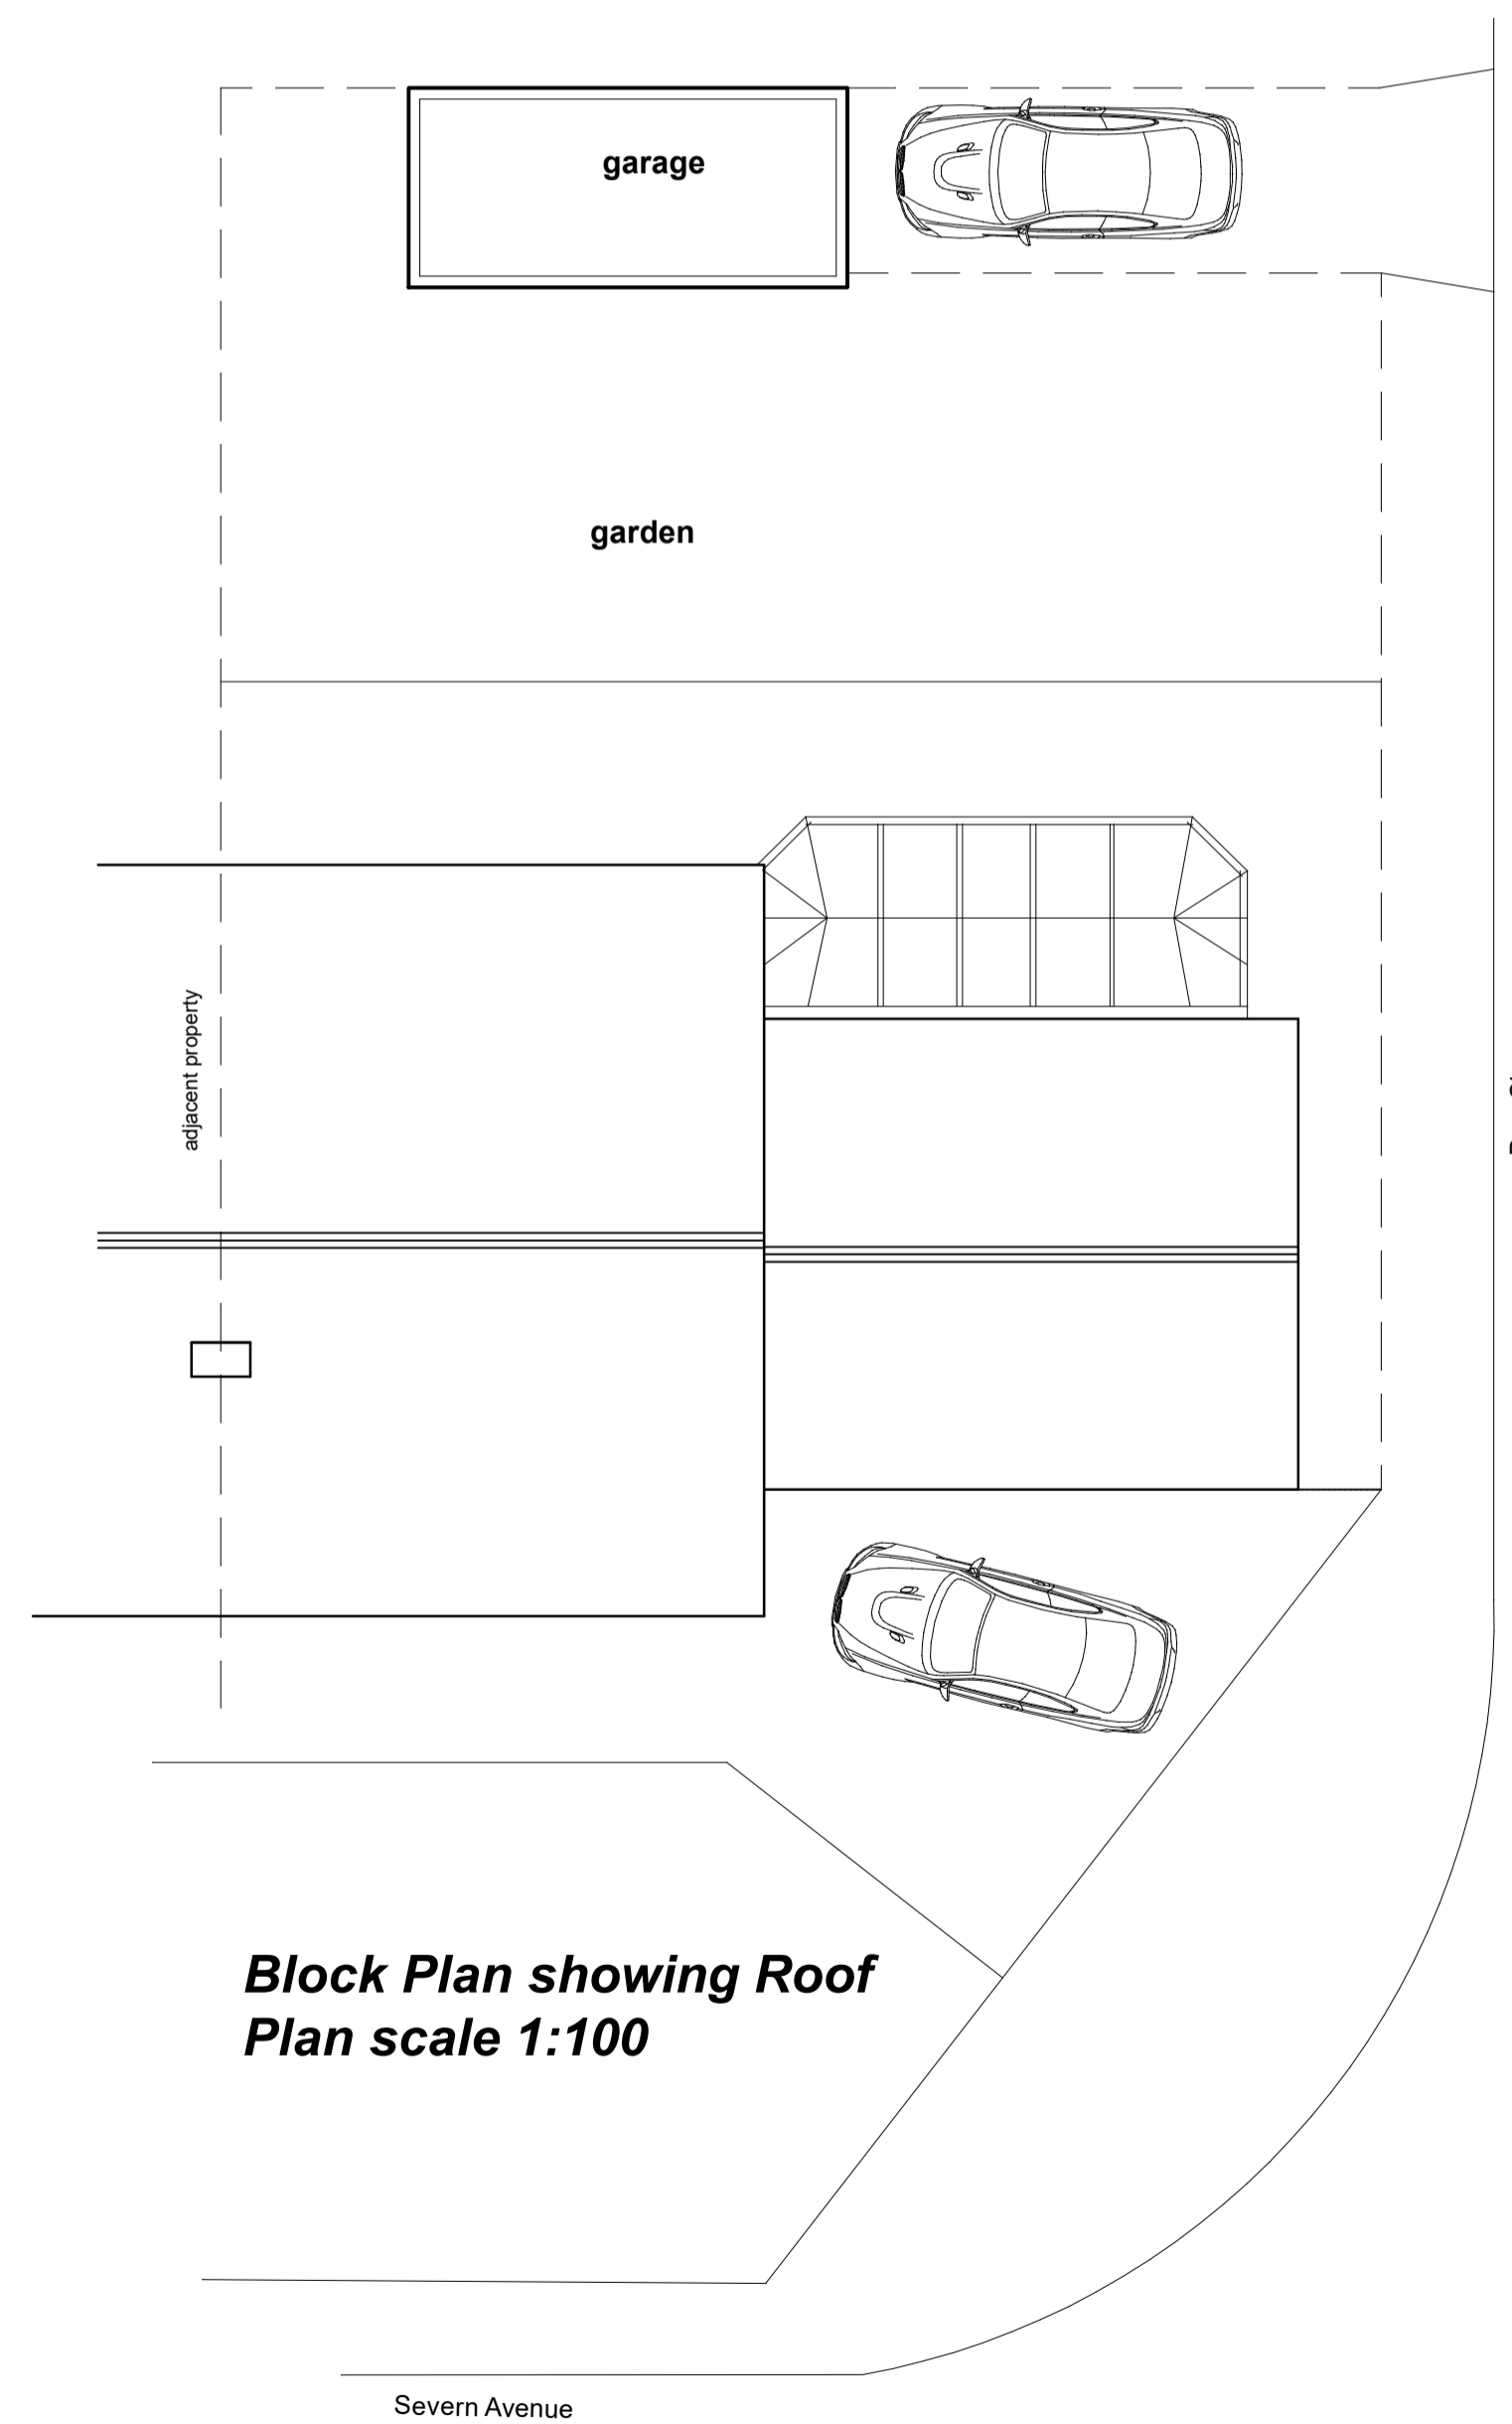

Block Plan showing Roof Plan scale 1:100

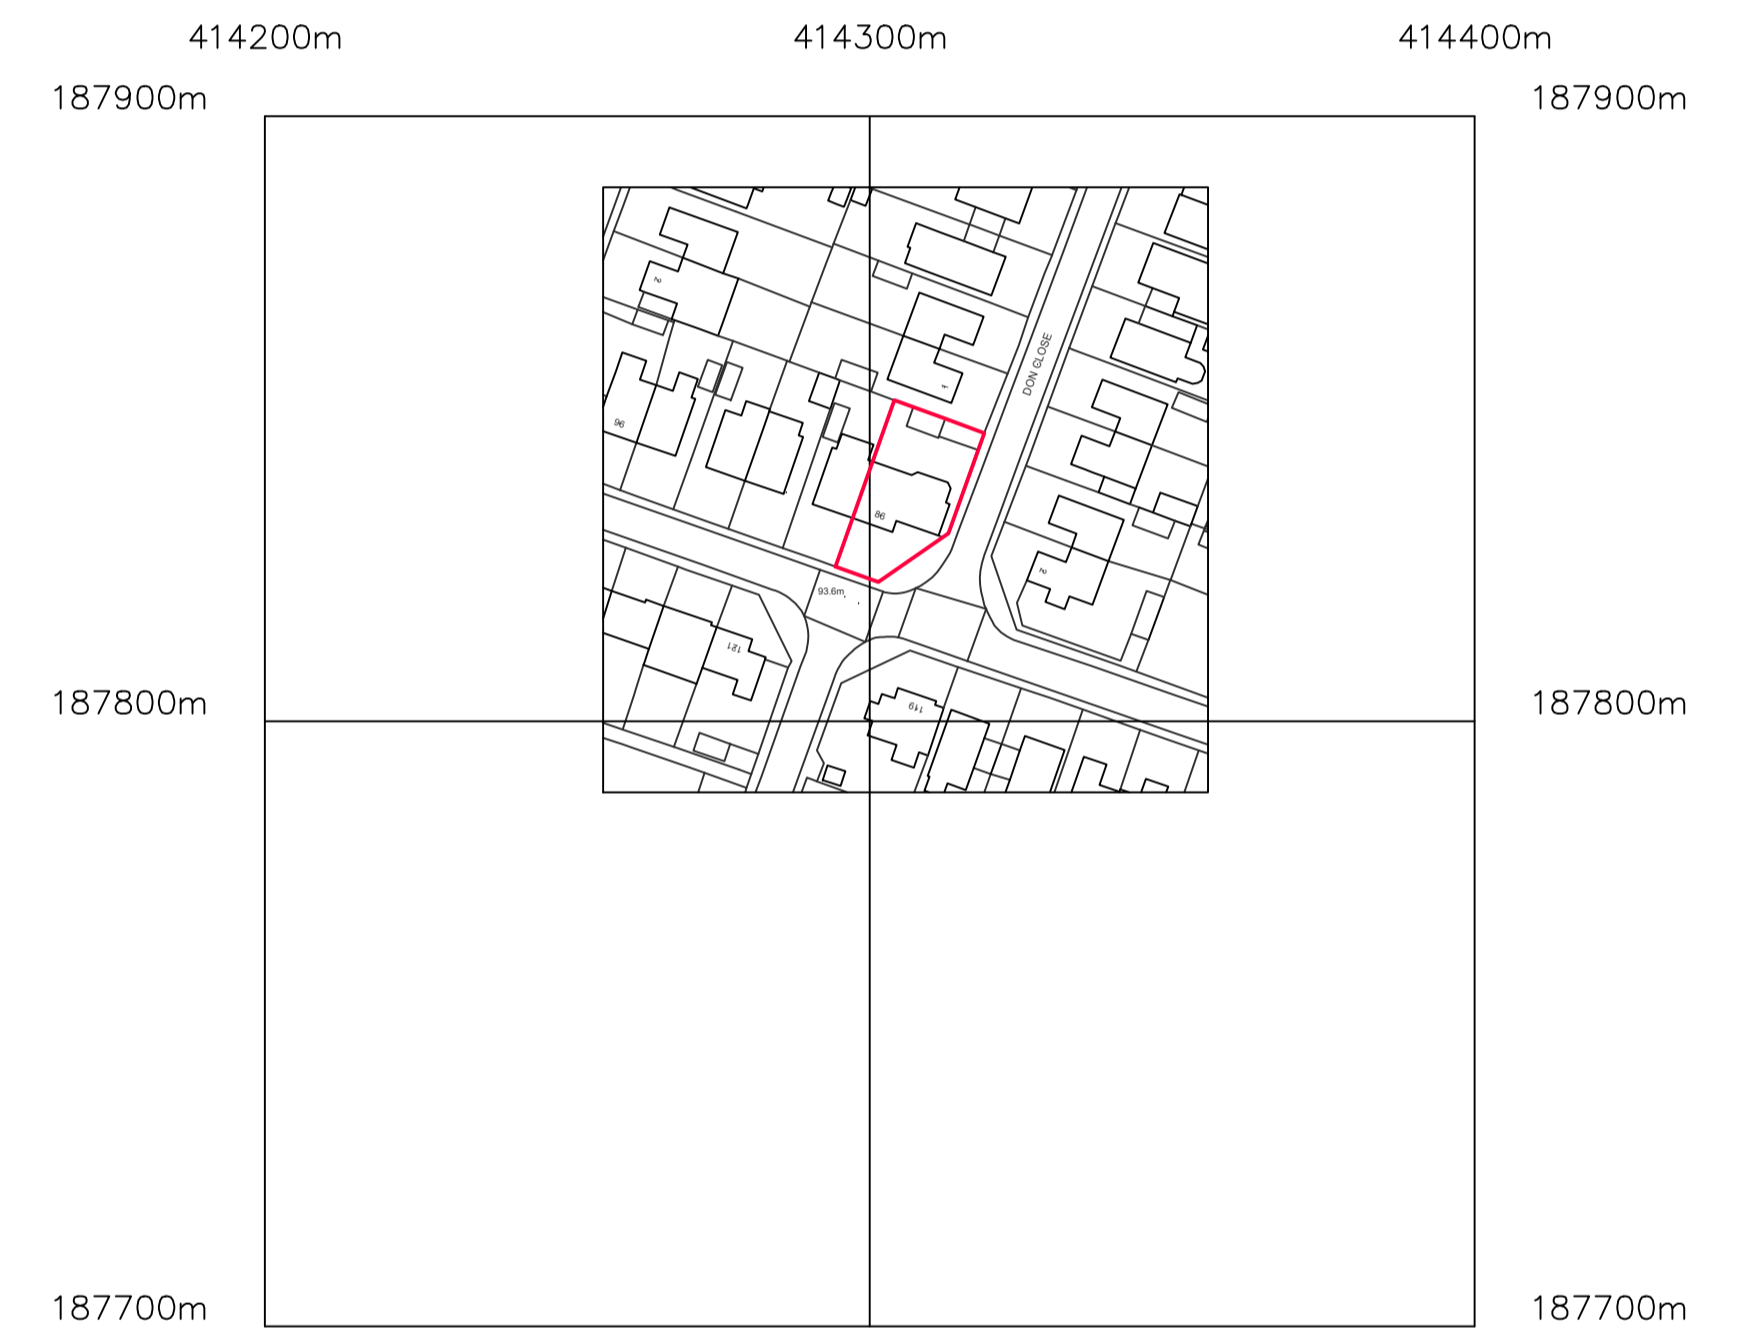

?Crown Copyright and database rights 2023 OS Licence no. 100041041

Existing Site Location Plan scale 1:1250

site location plan obtained under license by Weaver Khan Architects Limited



WEAVER KHAN architects		
Old Council Chamber, The Corn Exchange, Faringdon, SN7 7HG		
T: 01367 244971 M: 07901603629 E: calvin@wkarchitects.co.uk W: www.wkarchitects.co.uk		
Project	PROPOSED EXTENSION /ALTERATIONS TO: 86 Severn Avenue Swindon Wiltshire SN25 3ND	
Client	Mandie Pook	
Drawing Title	Plans and Elevations as Existing	
Date	Drawn	Revision
March 2024	CSW	-
Scale	Status	
AS SHOWN @ A1	Planning	
1725-PL-01		