




South Elevation scale 1:100

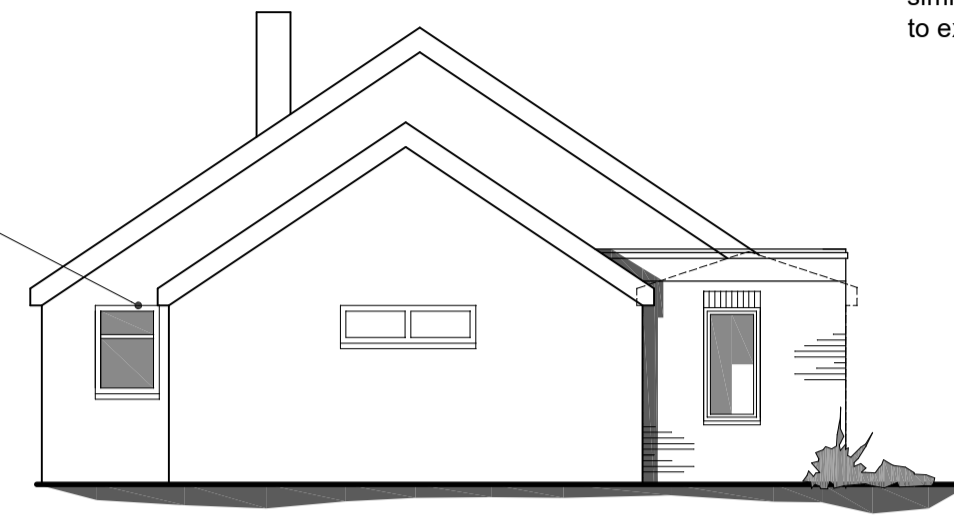


East Elevation scale 1:100

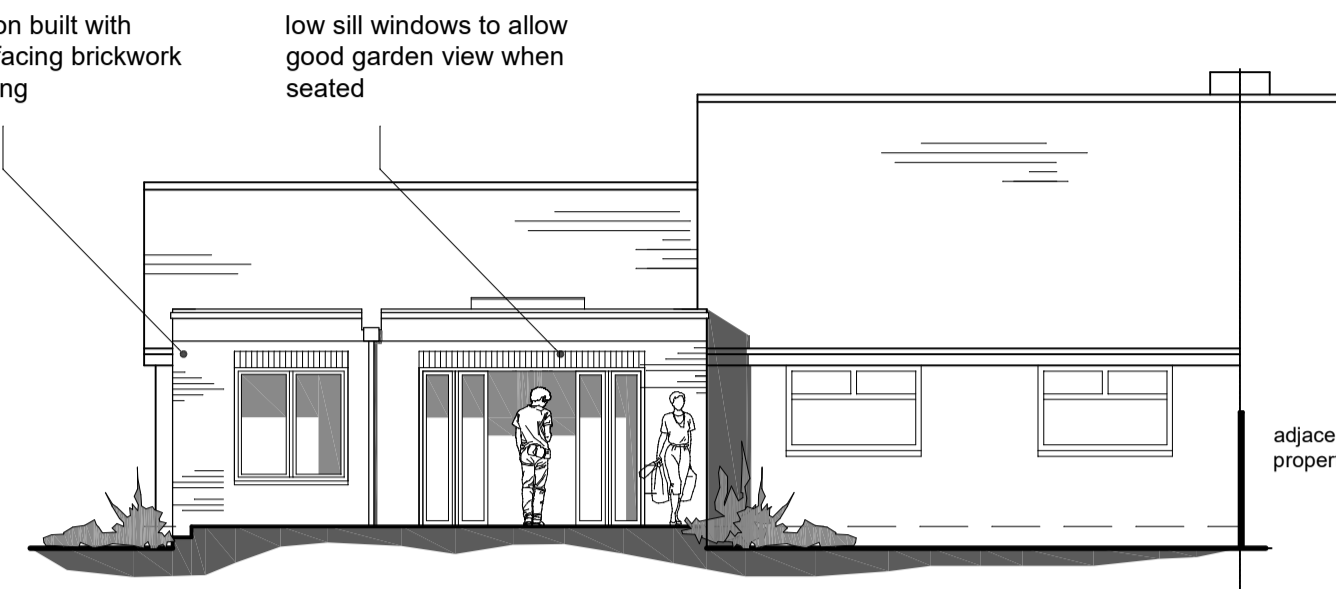



North Elevation scale 1:100

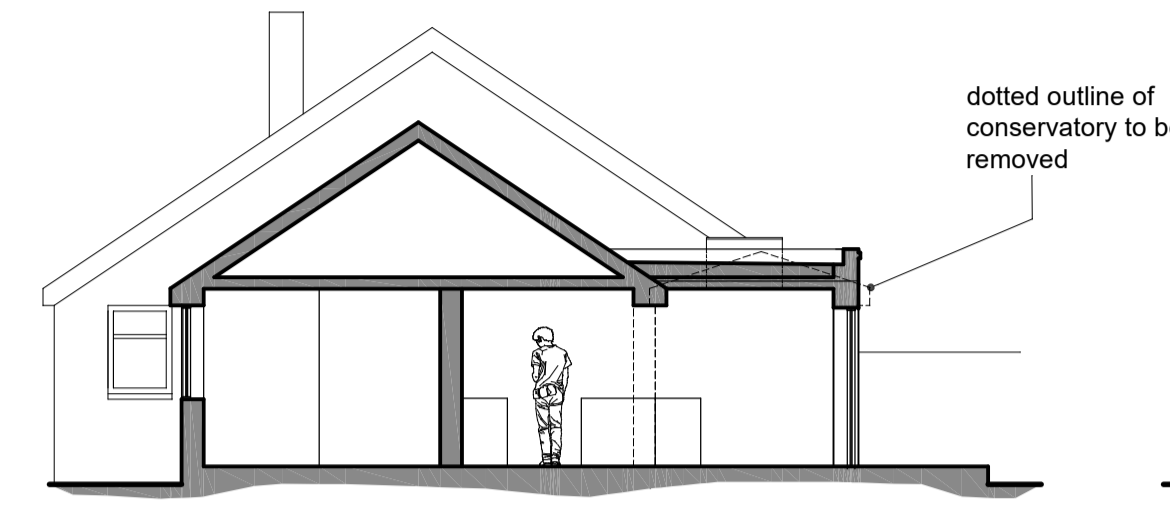


Section A-A scale 1:100

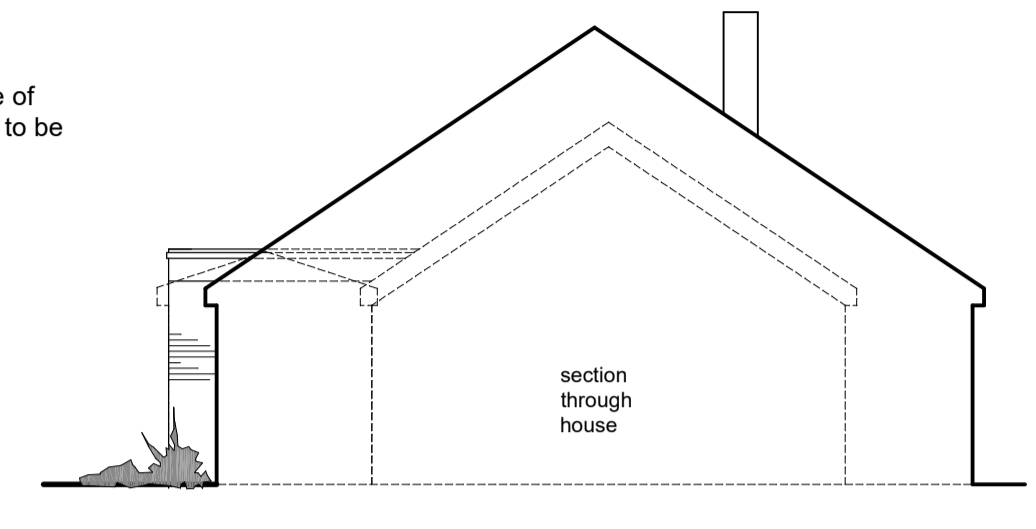

West Elevation scale 1:100

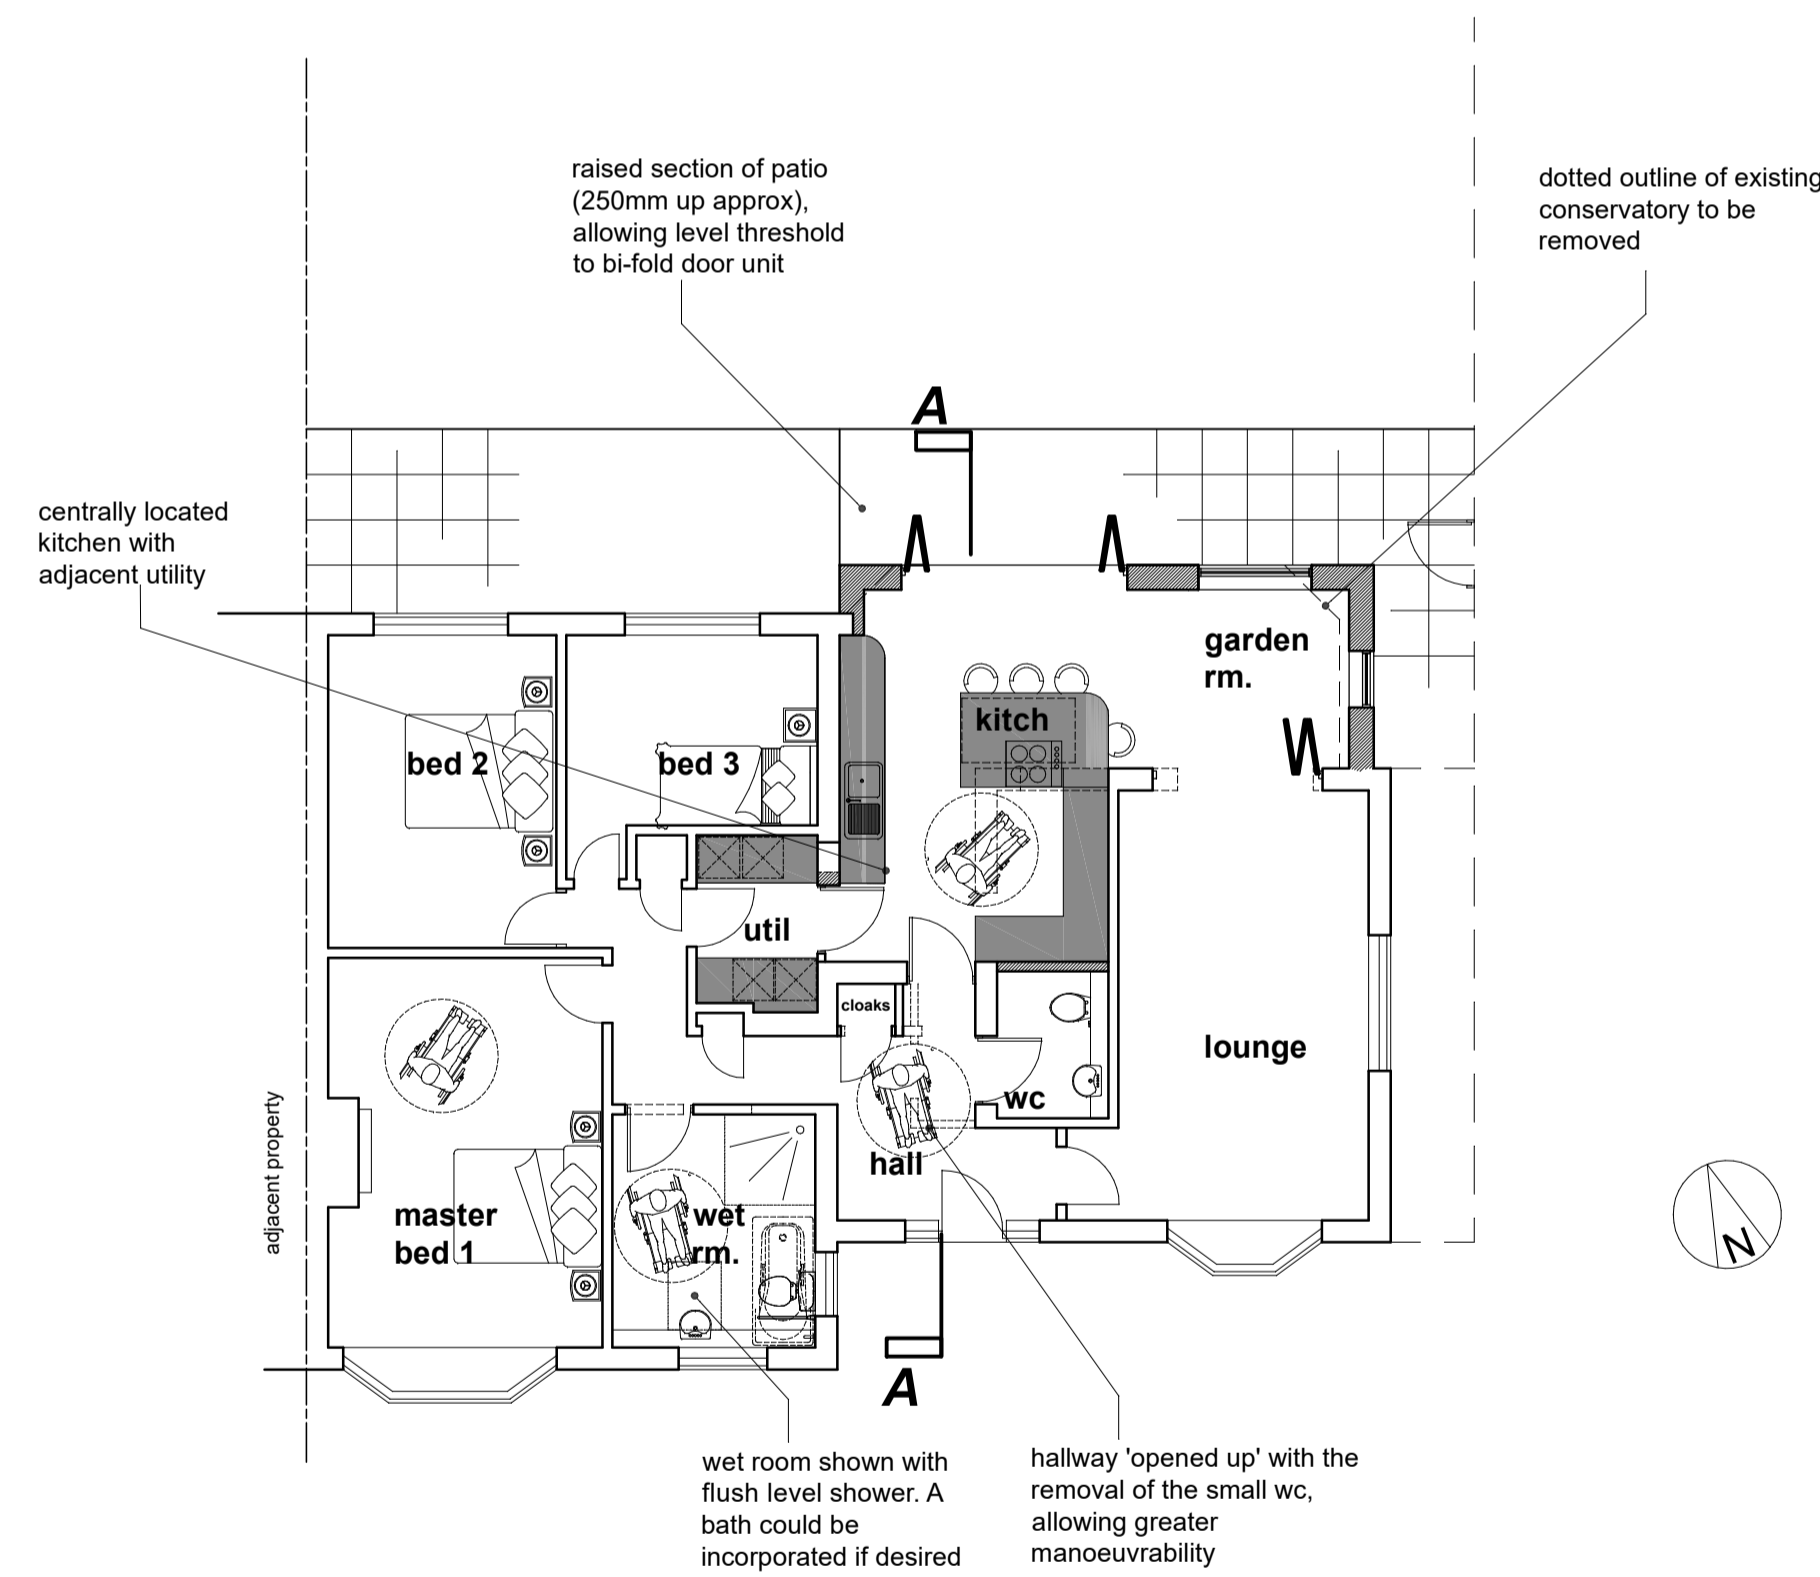 

Floor Plan scale 1:100

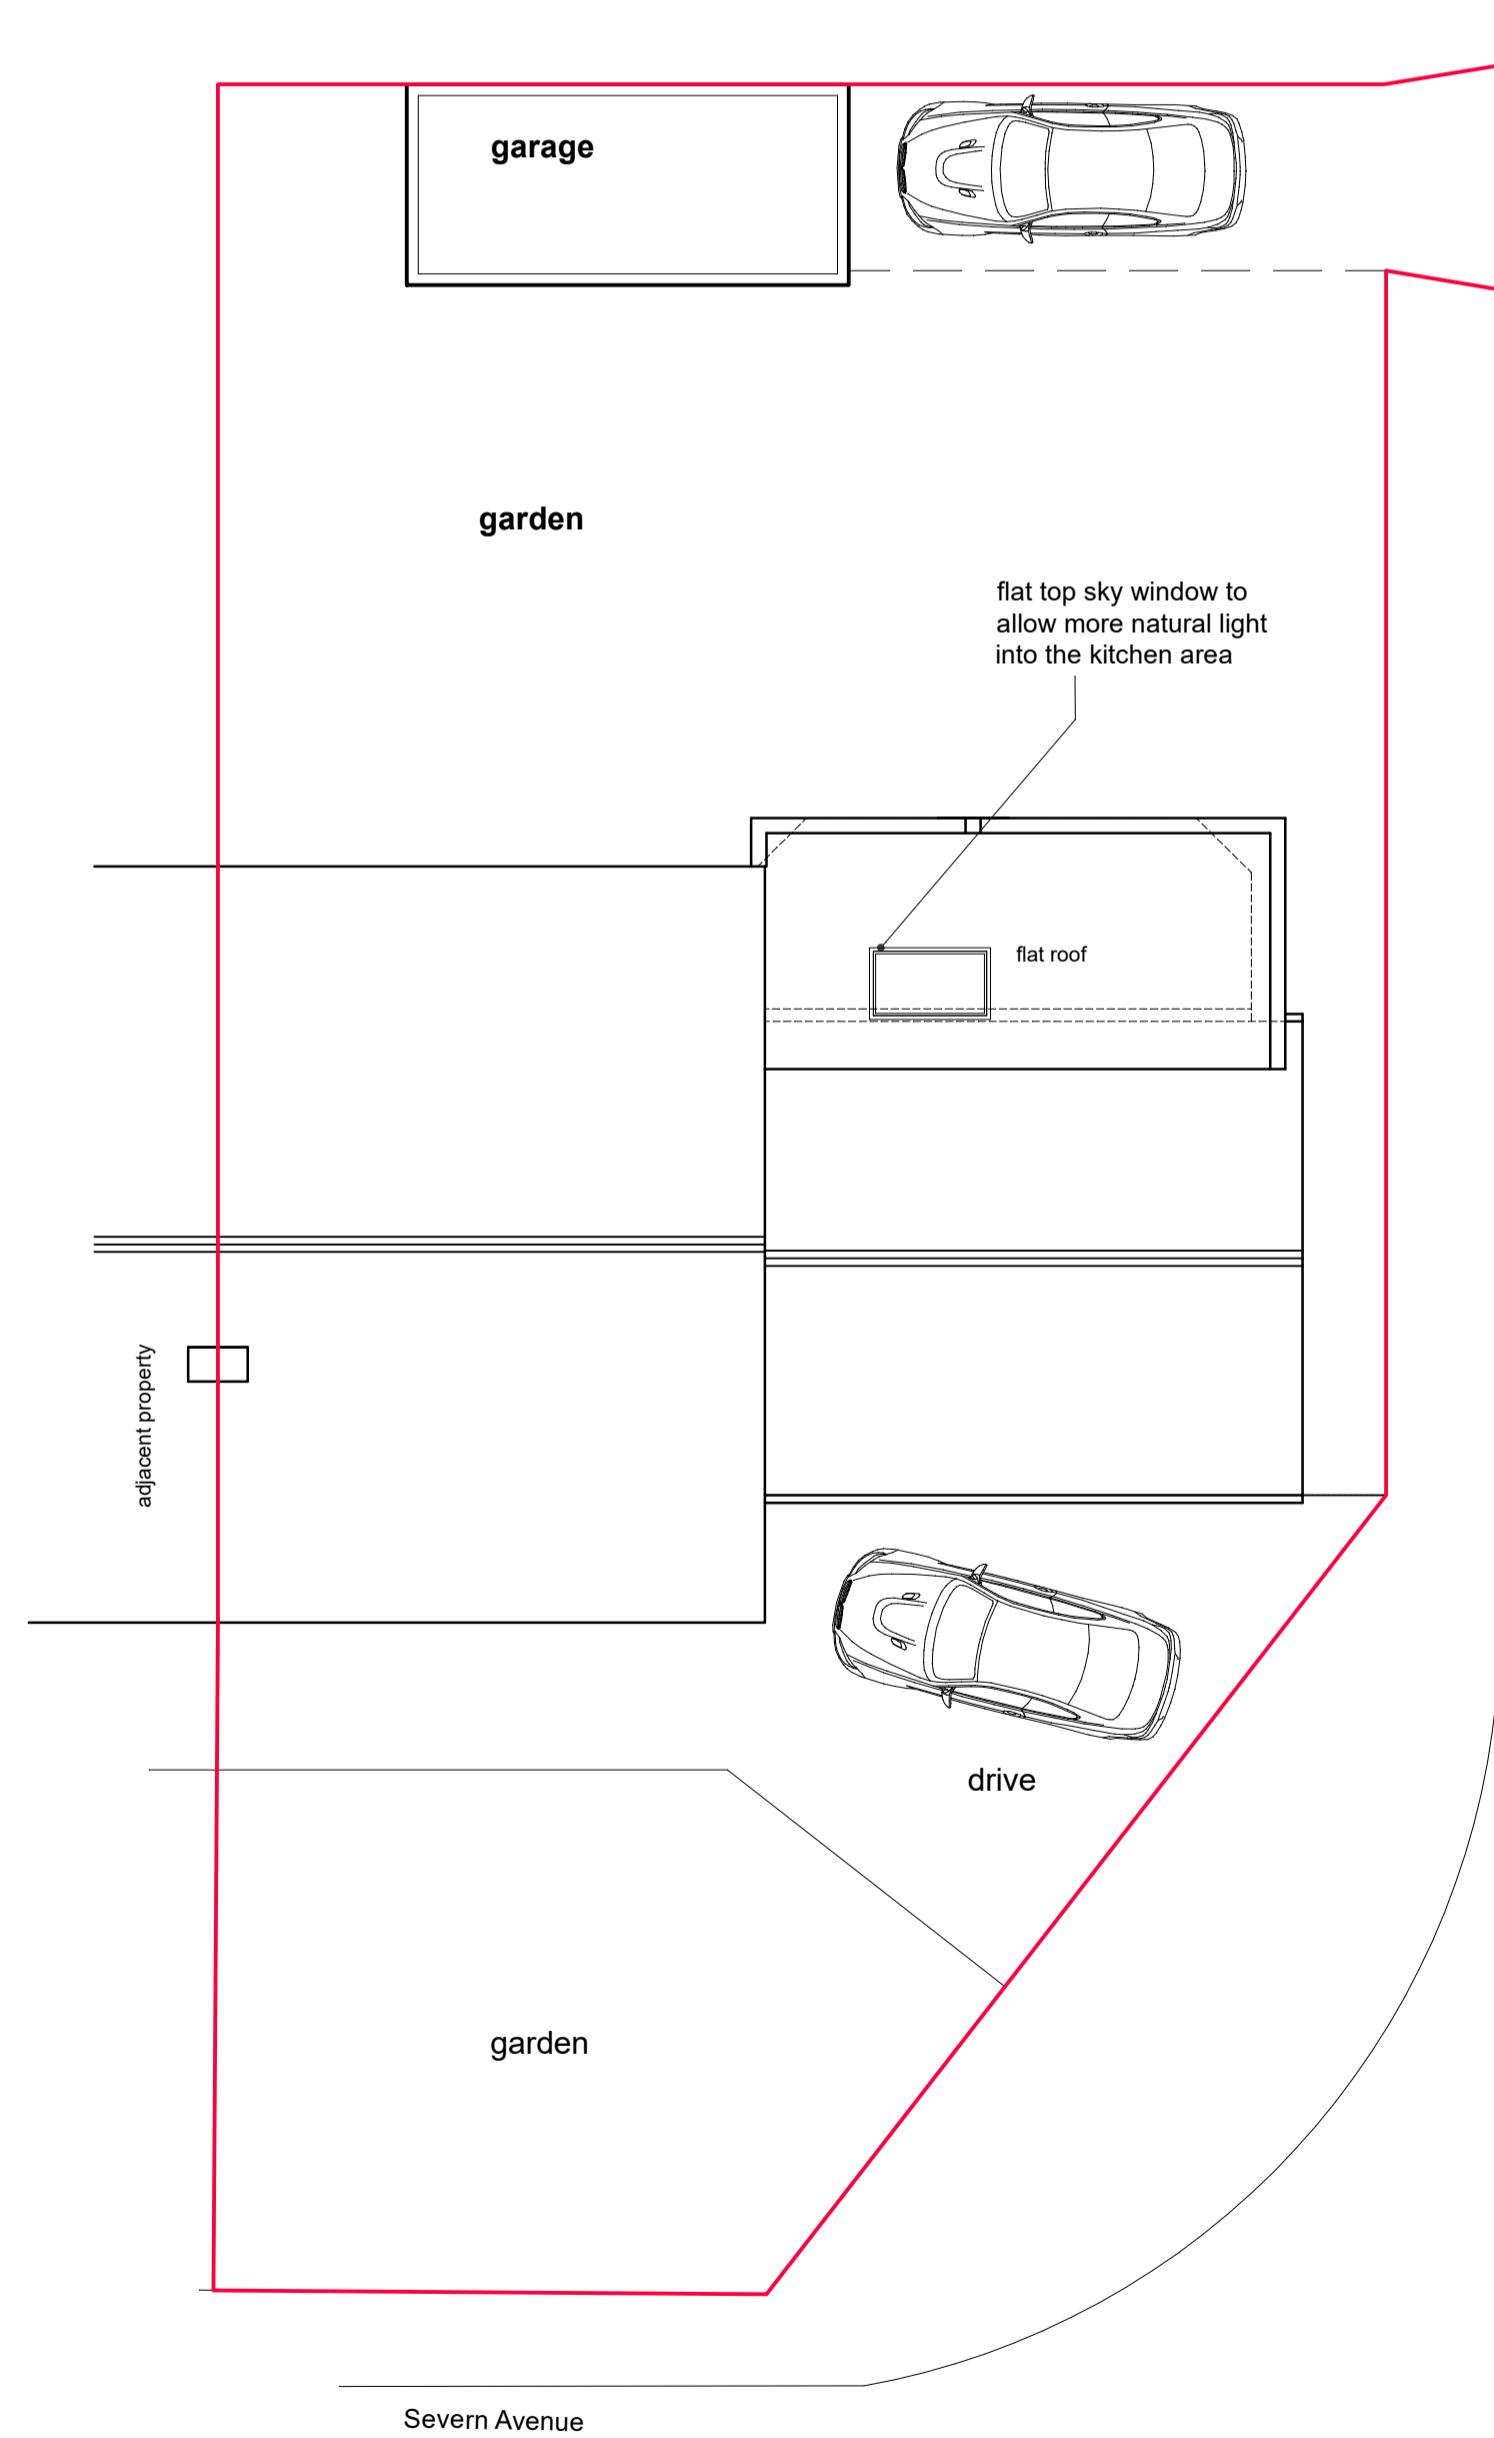

Block Plan showing Roof Plan scale 1:100



?Crown Copyright and database rights 2023 OS Licence no. 100041041


Existing Site Location Plan scale 1:1250

site location plan obtained under license by Weaver Khan Architects Limited

WEAVER KHAN architects

Old Council Chamber, The Corn Exchange,
Faringdon, SN7 7HG

T: 01367 244971
M: 07901603629
E: calvin@wkarchitects.co.uk
W: www.wkarchitects.co.uk

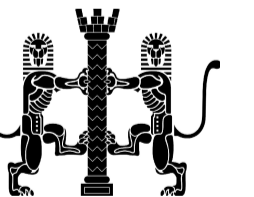

Project PROPOSED EXTENSION /ALTERATIONS TO:
86 Severn Avenue
Swindon
Wiltshire
SN25 3ND

Client Mandie Pook

Drawing Title Plans and Elevations as Proposed

Date March 2024 Drawn CSW Revision -

Scale AS SHOWN @ A1 Status Planning

1725-PL-02a