


LIAM O'LEARY
 TEL: 01793 612178
 MOB: 07713 647114
 EMAIL: liam@lol.com

CONTACT: **LIAM O'LEARY**
 Mob : 07713647114

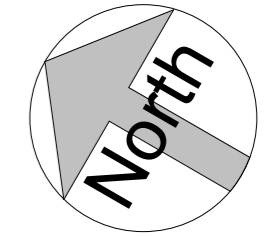

Revisions

No	Description	Date

L TOMPKINS
20 WINIFRED STREET


FLOOR PLANS - EXISTING

DRAWING NO: **A100**


DRAWN BY: **Liam O'Leary**

CHECKED BY: **Checker**

SCALE: **1 : 100** DATE: **02/04/24**

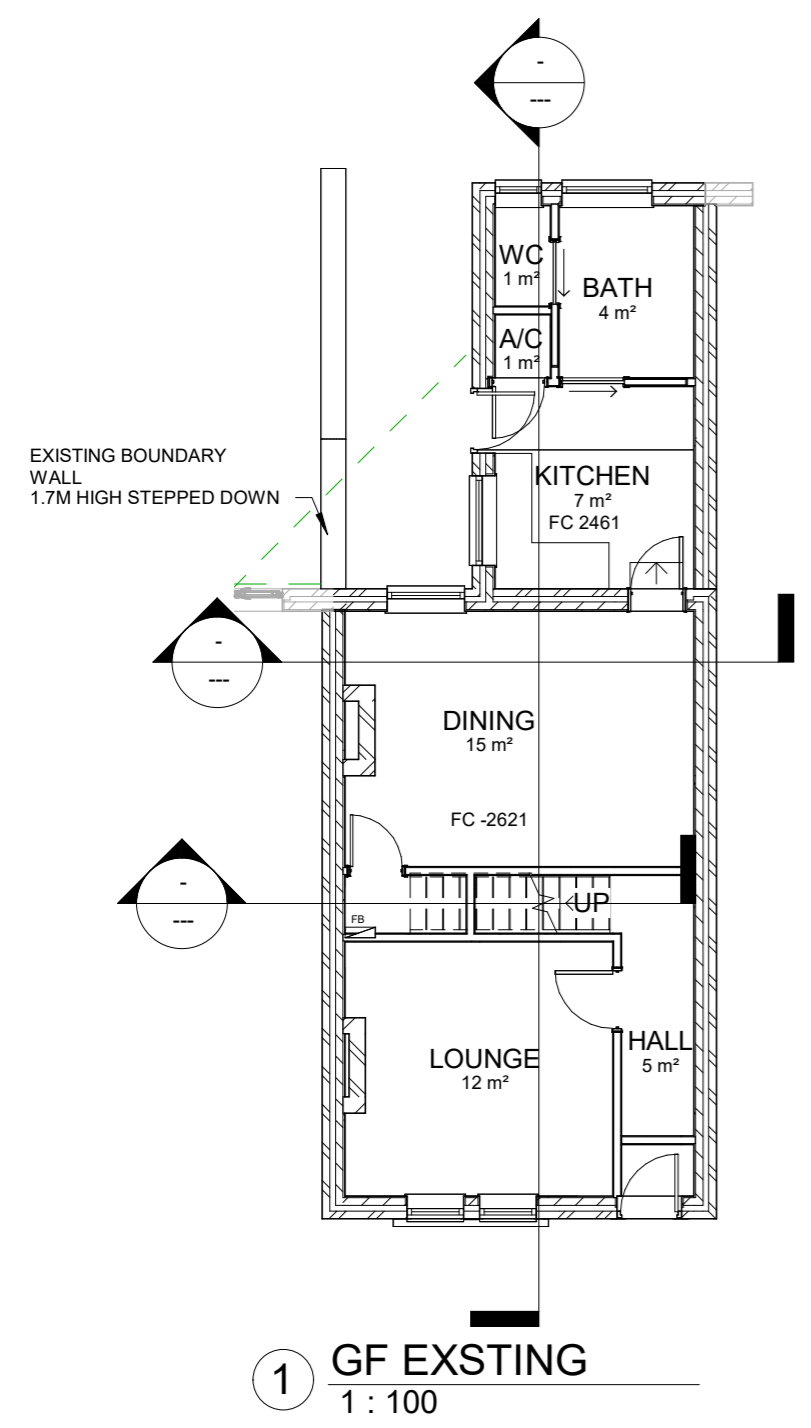

1 GF EXSTING
 1 : 100

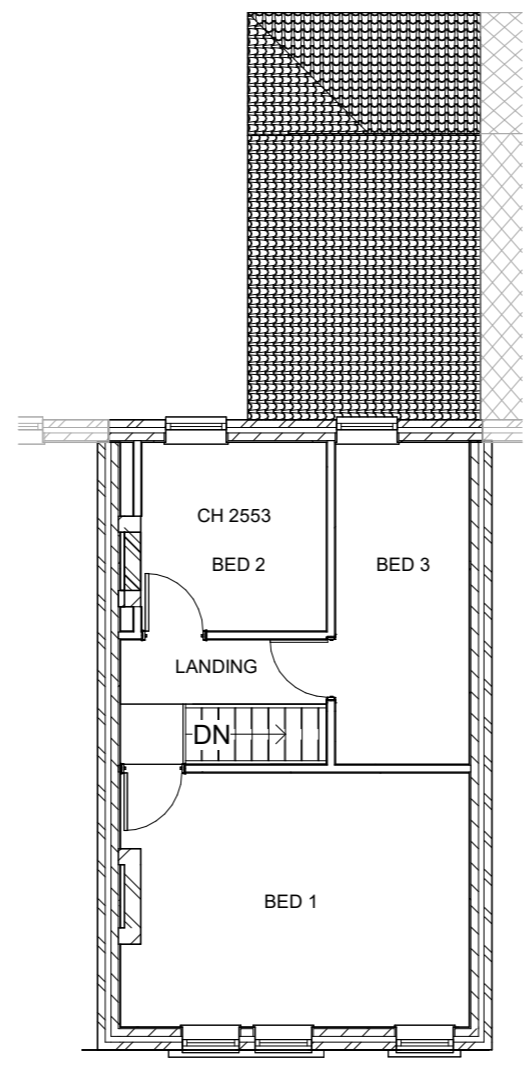

2 FF EXISTING
 1 : 100

