





PROPOSED REAR ELEVATION

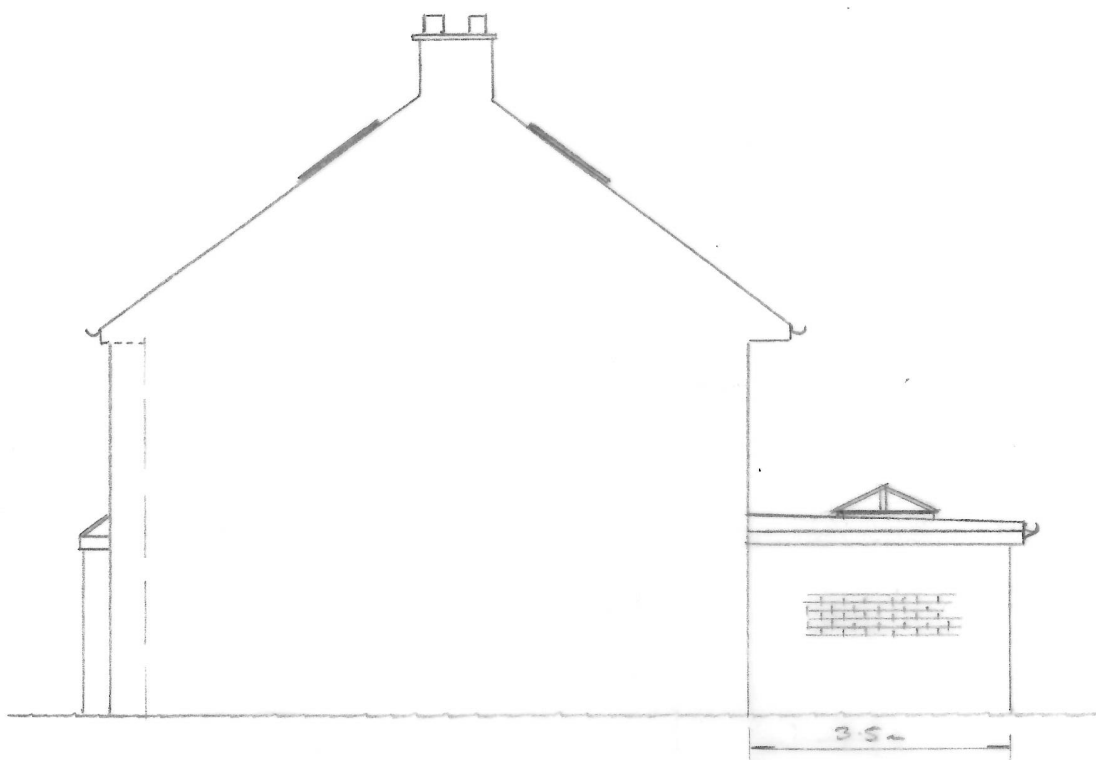

PROPOSED SIDE ELEVATION (2)

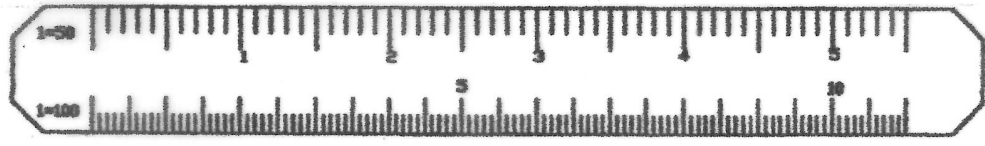

Rev:	Date:	Details:
Drawing Status: FOR PLANNING APPROVAL		
<small>© This drawing is the property and copyright of H Plans Ltd. and shall not, without written consent, be copied, reproduced or communicated to a third party.</small>		
H Plans Limited Telephone Number: 07887 - 606742 E-Mail Address: hplansltd@hotmail.co.uk		
Project: 14A HUNTON BRIDGE HILL HUNTON BRIDGE KINGS LINGLEY		
Client: MR. MARK LYTHABY		
Drawing Title: SINGLE STOREY REAR EXT PROPOSED ELEVS		
Scale: 1:100	Date: 21.3.24	
Drawing No: 24/0794/06	Rev:	