





EXISTING REAR ELEVATION

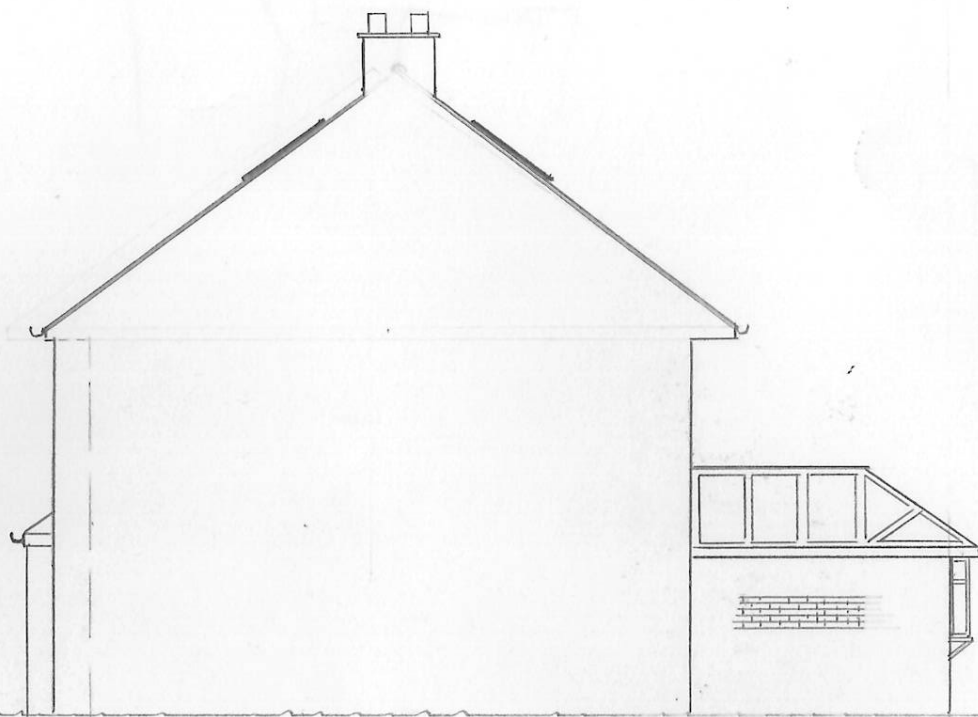

EXISTING SIDE ELEVATION (1)



EXISTING SIDE ELEVATION (2)

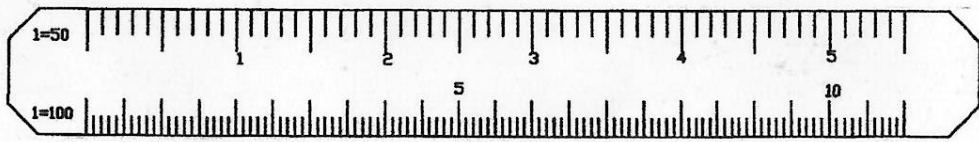

--	--	--

Rev:	Date:	Details:
------	-------	----------

Drawing Status:
FOR PLANNING APPROVAL

© This drawing is the property and copyright of H Plans Ltd. and shall not, without written consent, be copied, reproduced or communicated to a third party.

H Plans Limited
Telephone Number: 07887 - 606742
E-Mail Address: hplansltd@hotmail.co.uk

Project:
14A HUNTON BRIDGE HIGH
HUNTON BRIDGE
KINGS LANGLEY

Client:
MR. MARK LYTHADY

Drawing Title:
SINGLE STOREY REAR EXT
EXISTING ELEVS

Scale: 1:100	Date: 20.3.24
--------------	---------------

Drawing No: 24/0734/05	Rev:
------------------------	------