


EXISTING GROUND FLOOR PLAN

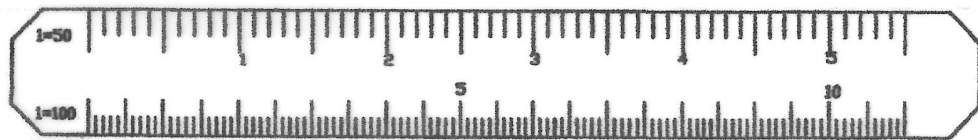

--	--	--

Rev:	Date:	Details:
------	-------	----------

Drawing Status:
FOR PLANNING APPROVAL

© This drawing is the property and copyright of H Plans Ltd. and shall not, without written consent, be copied, reproduced or communicated to a third party.

H Plans Limited
Telephone Number: 07887 - 606742
E-Mail Address: hplansltd@hotmail.co.uk

Project:
14A HUNTON BRIDGE HILL
HUNTON BRIDGE
KINGS LANGLEY

Client:
MR. MARK LUTMAY

Drawing Title:
SINGLE STREET REAR EXT

EXISTING GROUND FLOOR

Scale: 1:50	Date: 20.3.24
-------------	---------------

Drawing No: 24/0754/03	Rev:
------------------------	------