



SCALE 1:500

0 10 20 30 40 50 [m]

 


SCALE 1:1250

0 25 50 75 100 125

 


A4

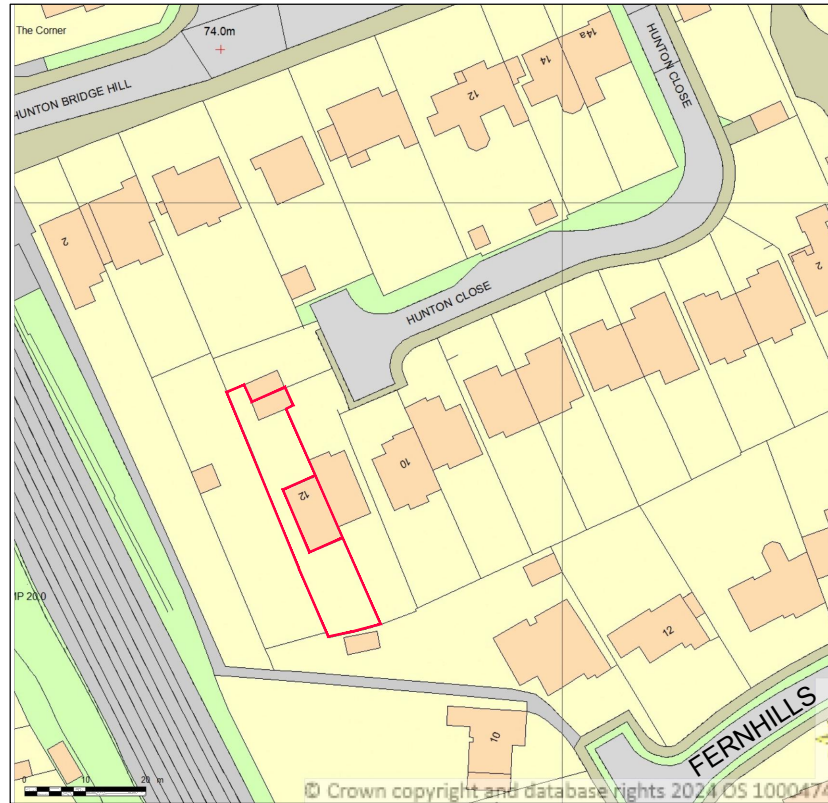

SITE LOCATION PLAN

SCALE 1:1250

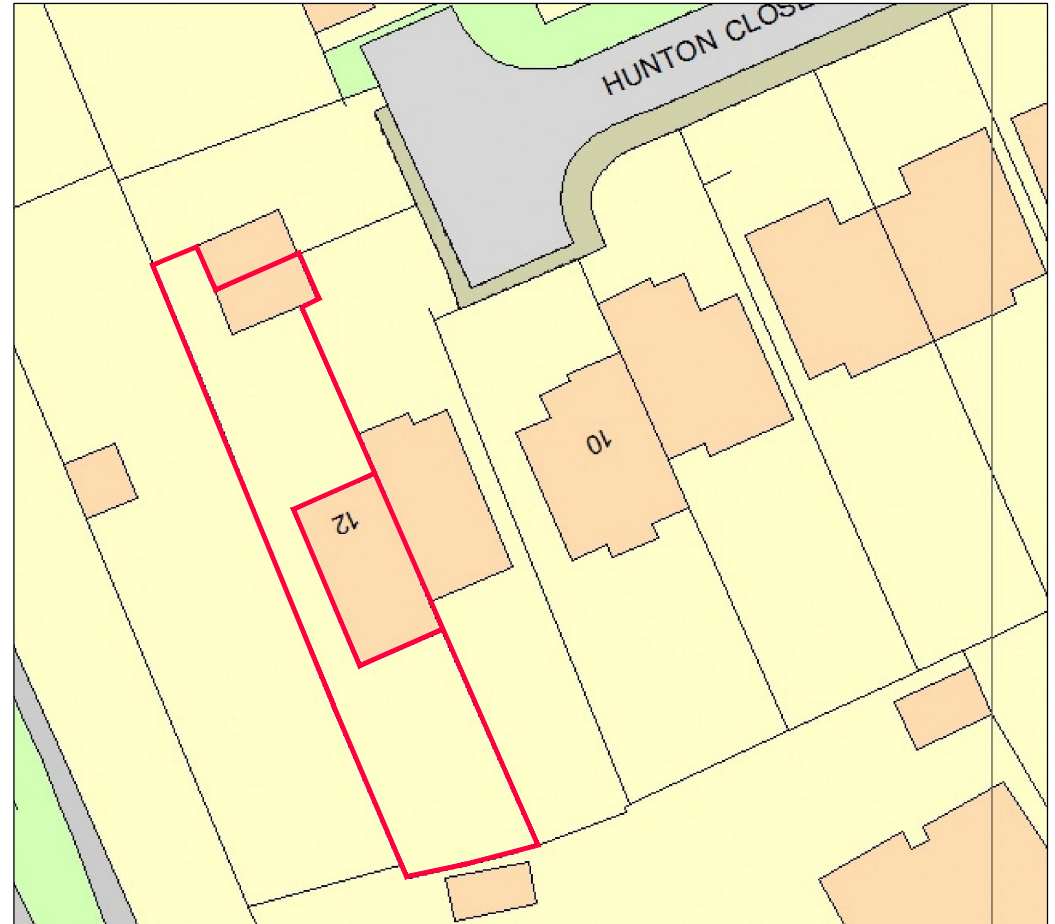

SITE PLAN

SCALE 1:500



CLIENT MR & MRS PAVEY
12 HUNTON CLOSE
HUNTON BRIDGE
KINGS LANGLEY, HERTS,
WD4 8FT

PROJECT
LOFT EXTENSION WITH HIP TO GABLE ROOF

TITLE
SITE PLAN

DRAWING No.
0324_01

REVISION
-