


Notes:


All dimensions should be checked with a site survey.

Drawings are subject to statutory authority approval and are to be used for the purpose of planning.


Structural calculations and drawings to be supplied by a structural engineer.

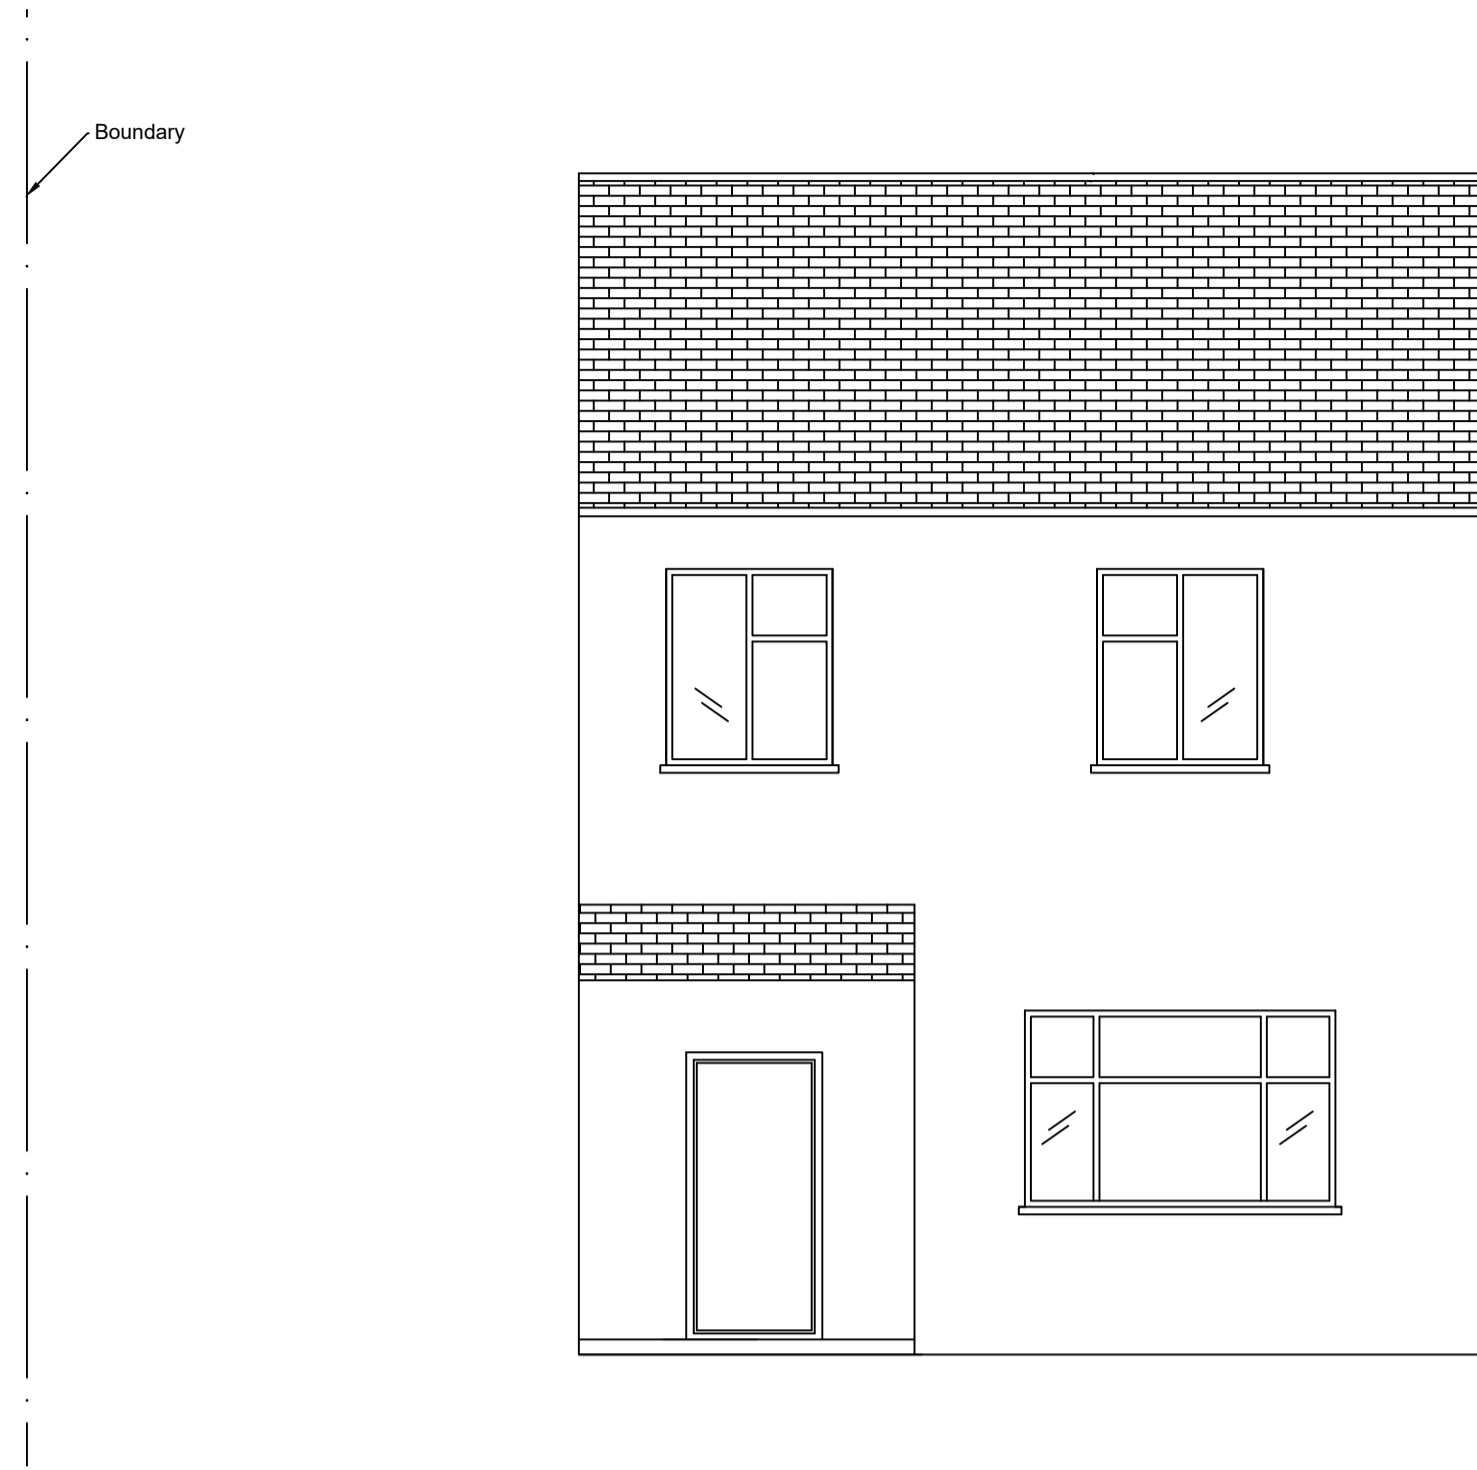


Front Elevation

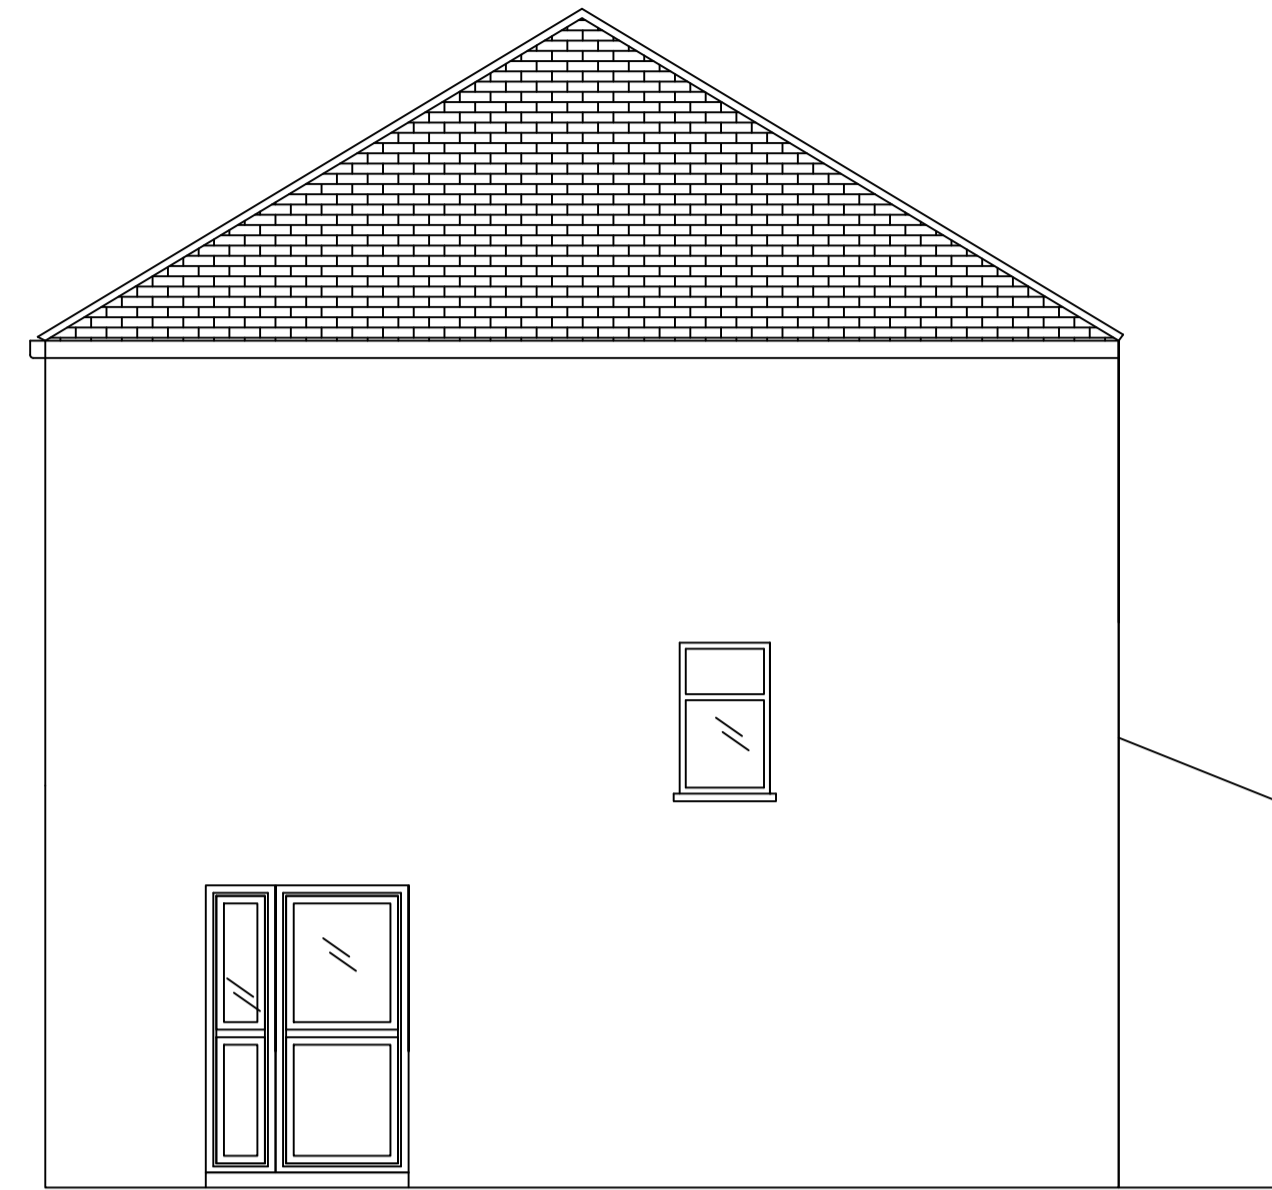


Side Elevation

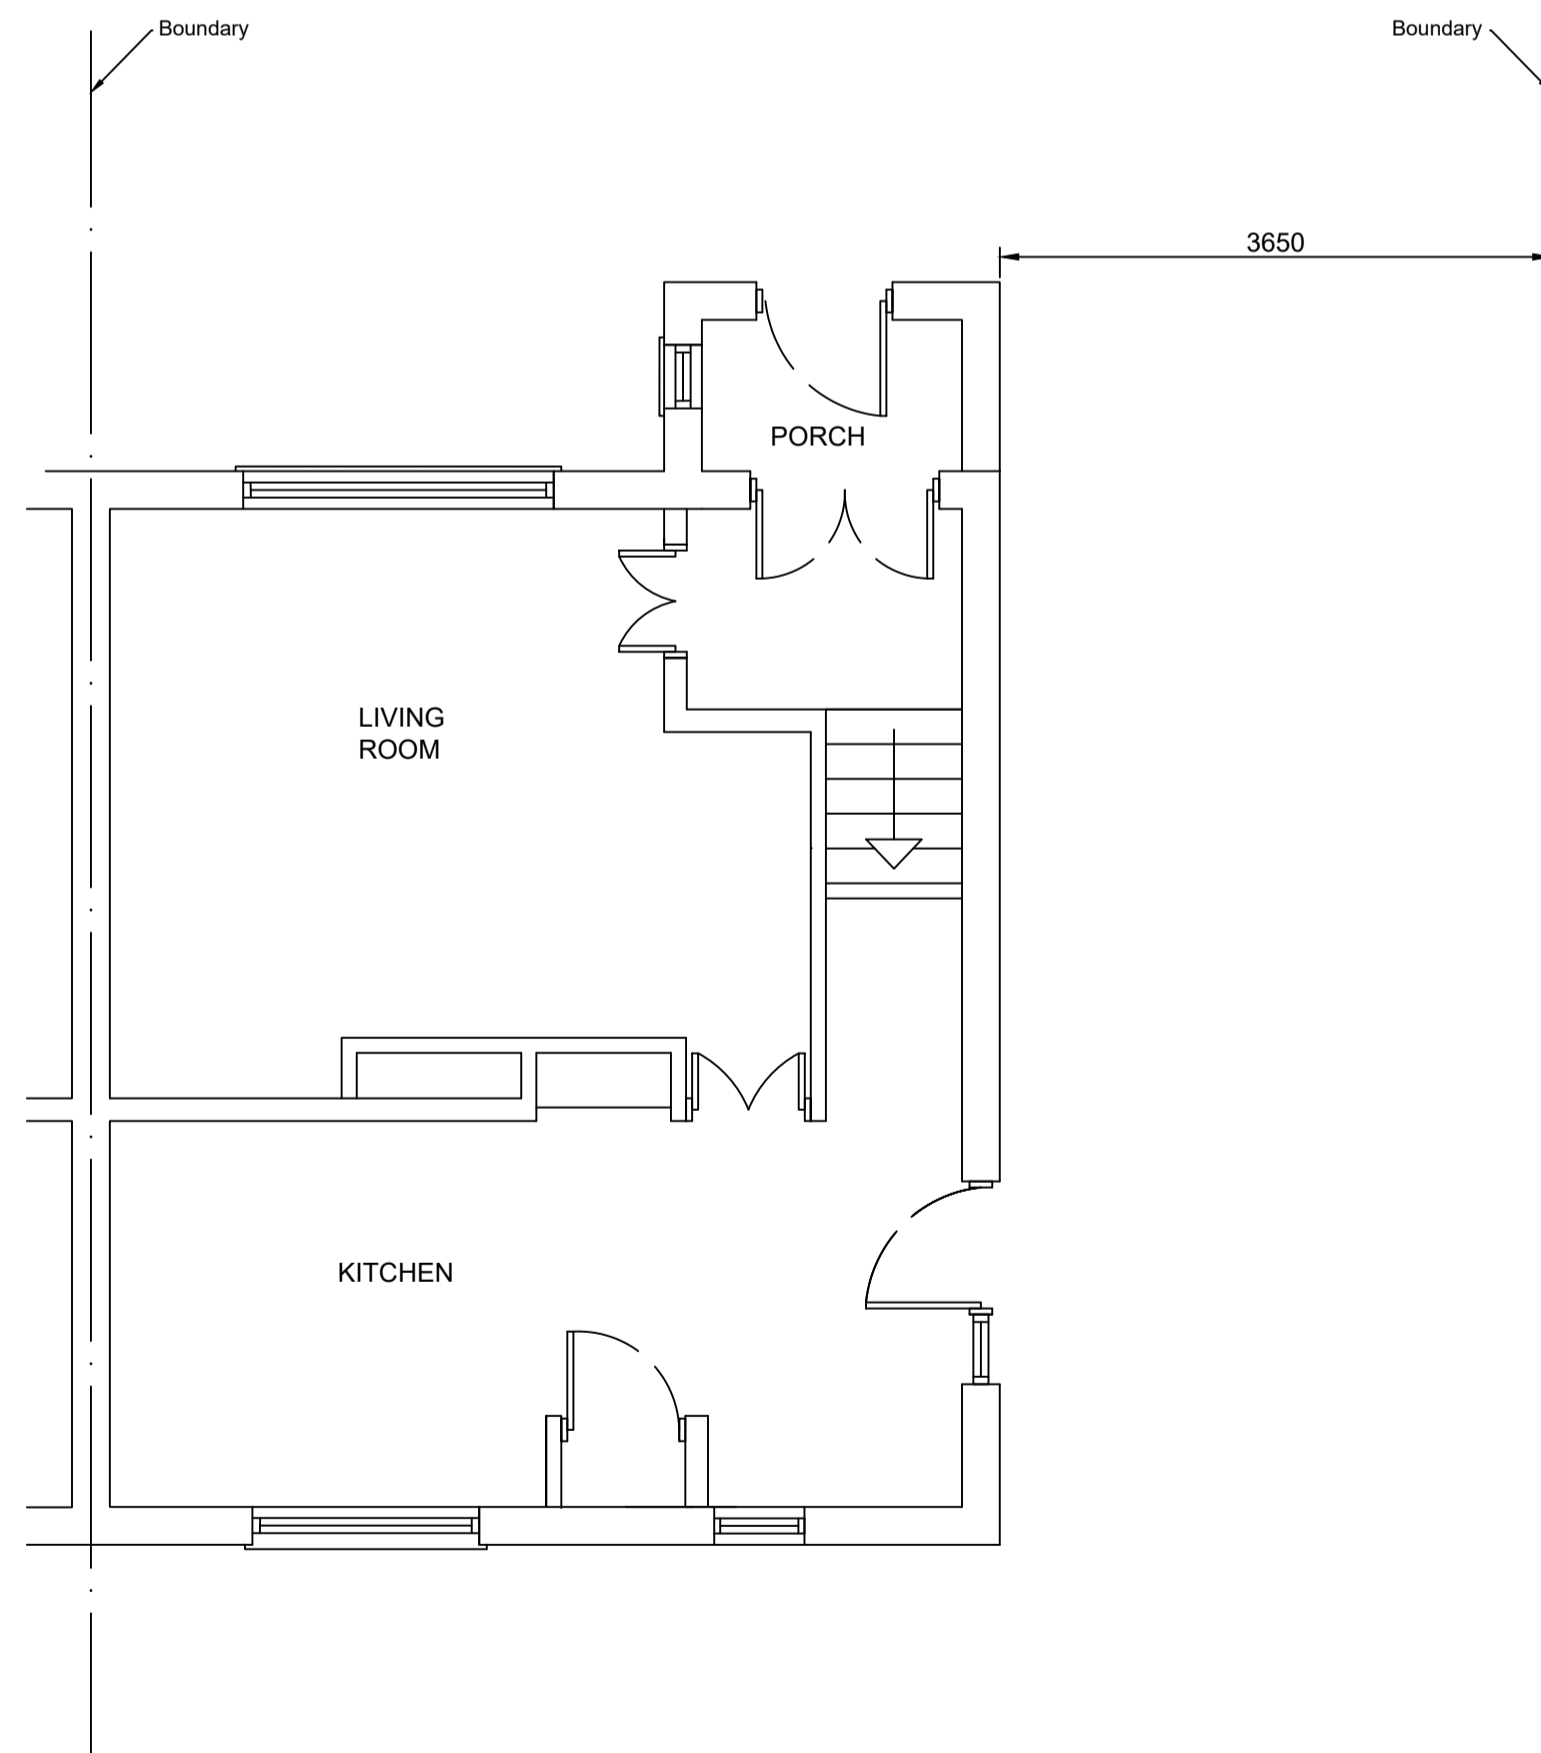

Ground floor plan

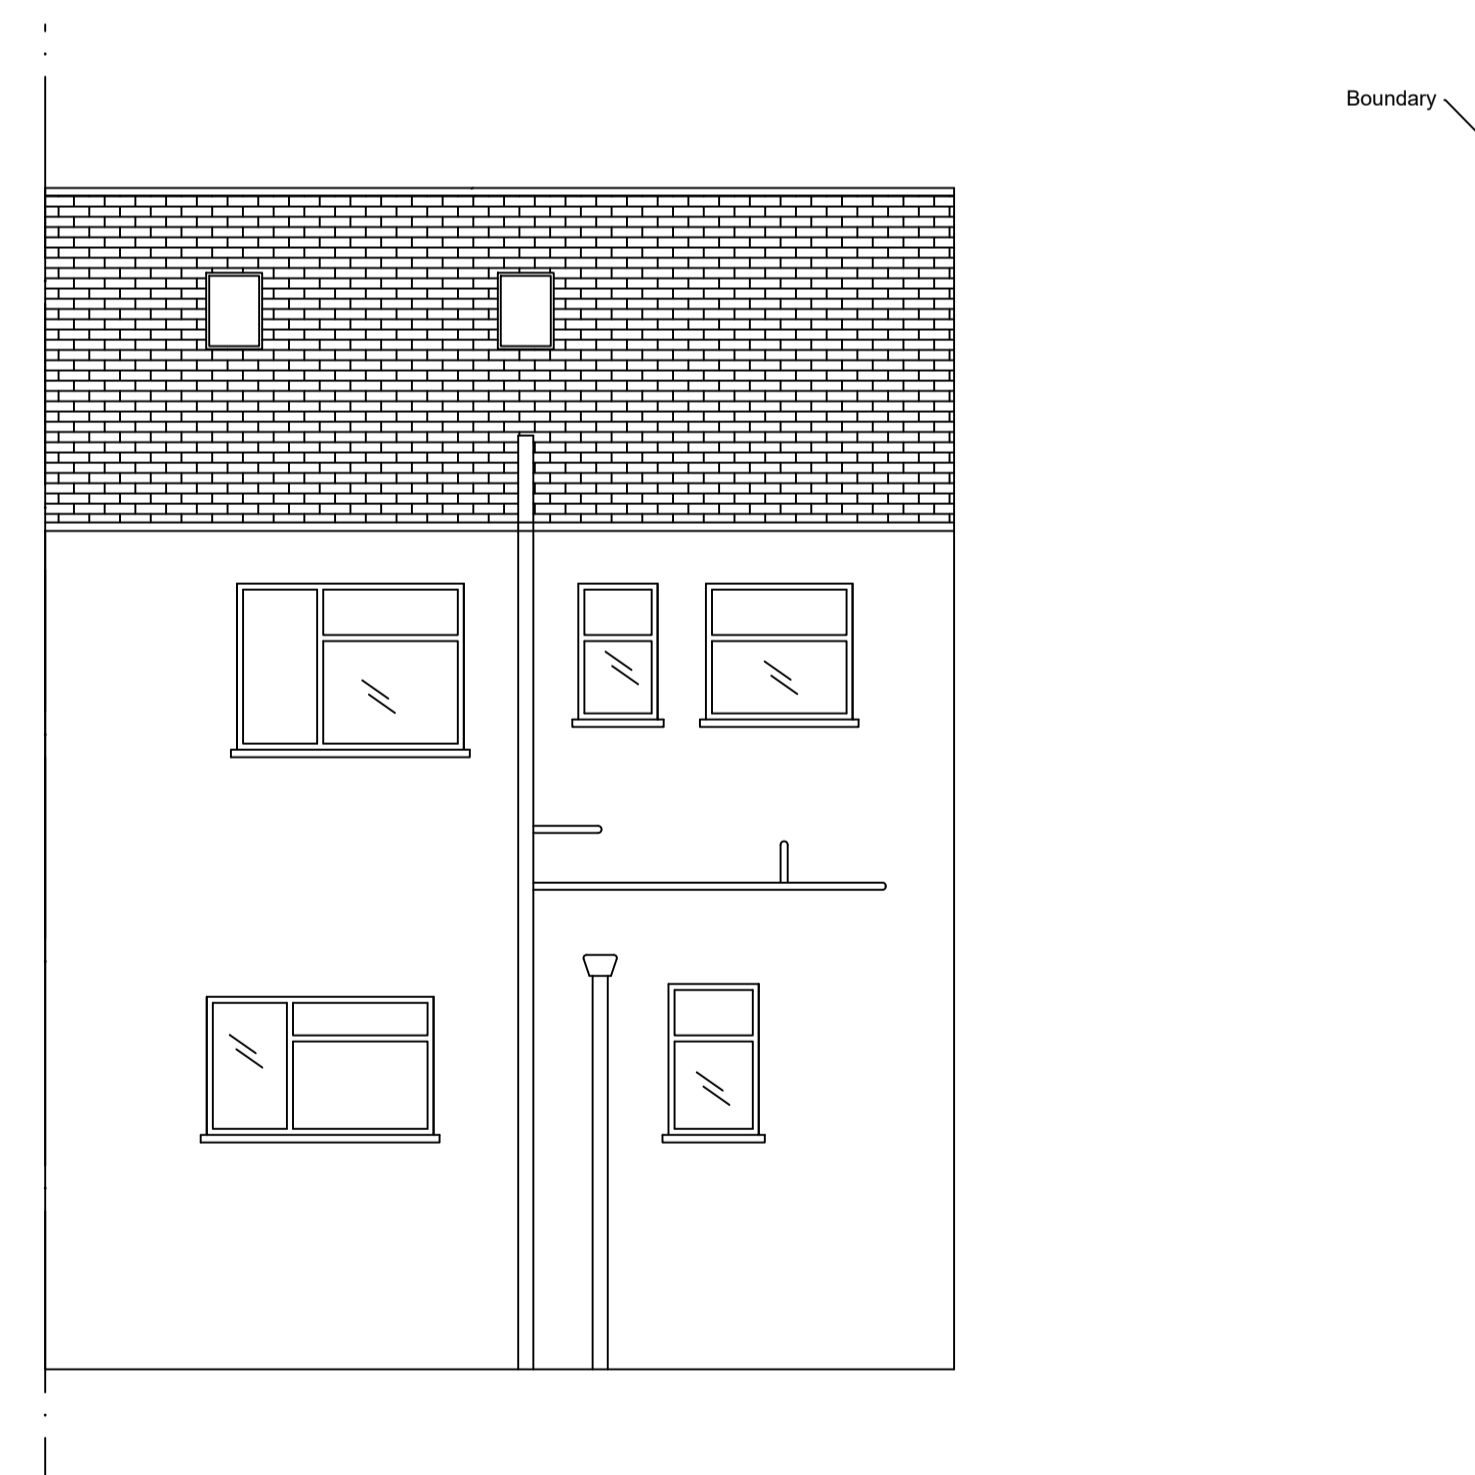

Rear Elevation

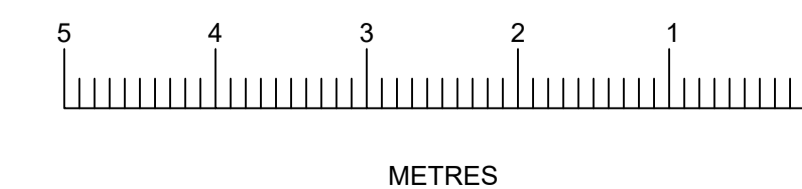

Client :
MR & MRS ROBINSON
10 CROWBOROUGH
PATH
SOUTH OXHEY
WD19 6EH

Drawing Title:
EXISTING PLANS

SCALE: 1:50 @ A1
Drawn by: ML
Drawing no: 100
Date: March 2024