


Notes:


All dimensions should be checked with a site survey.

Drawings are subject to statutory authority approval and are to be used for the purpose of planning.


Structural calculations and drawings to be supplied by a structural engineer.

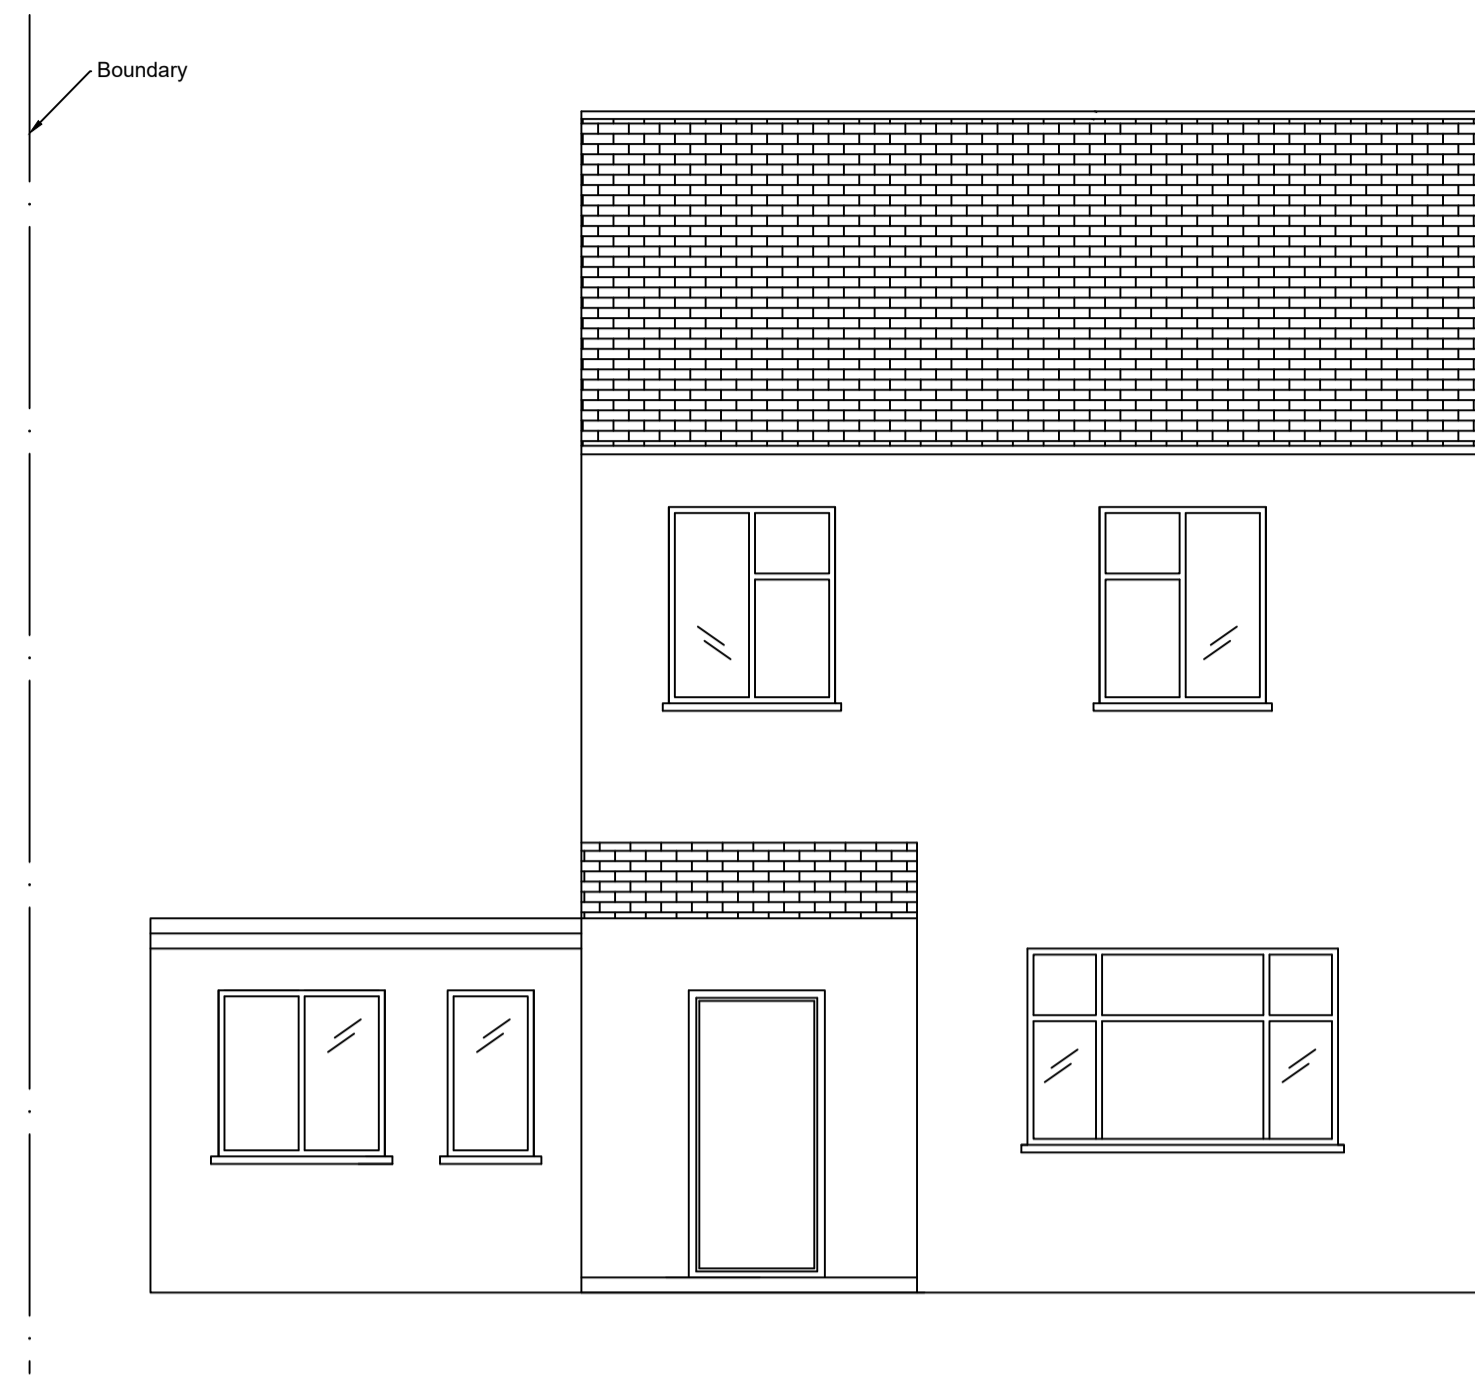


Front Elevation

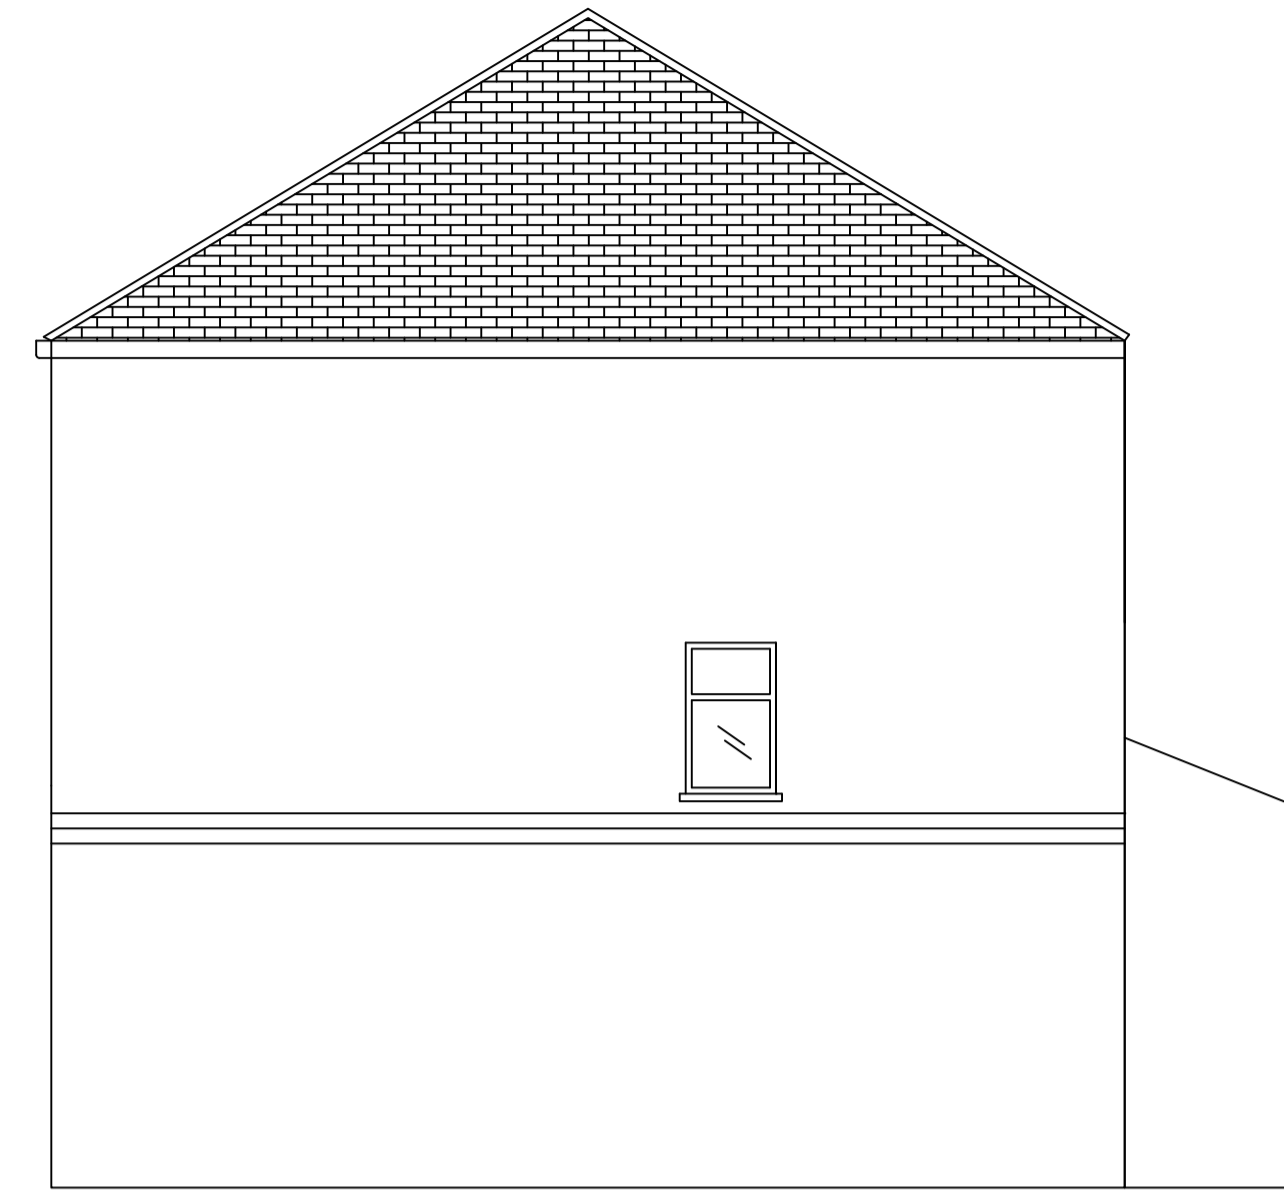


Side Elevation

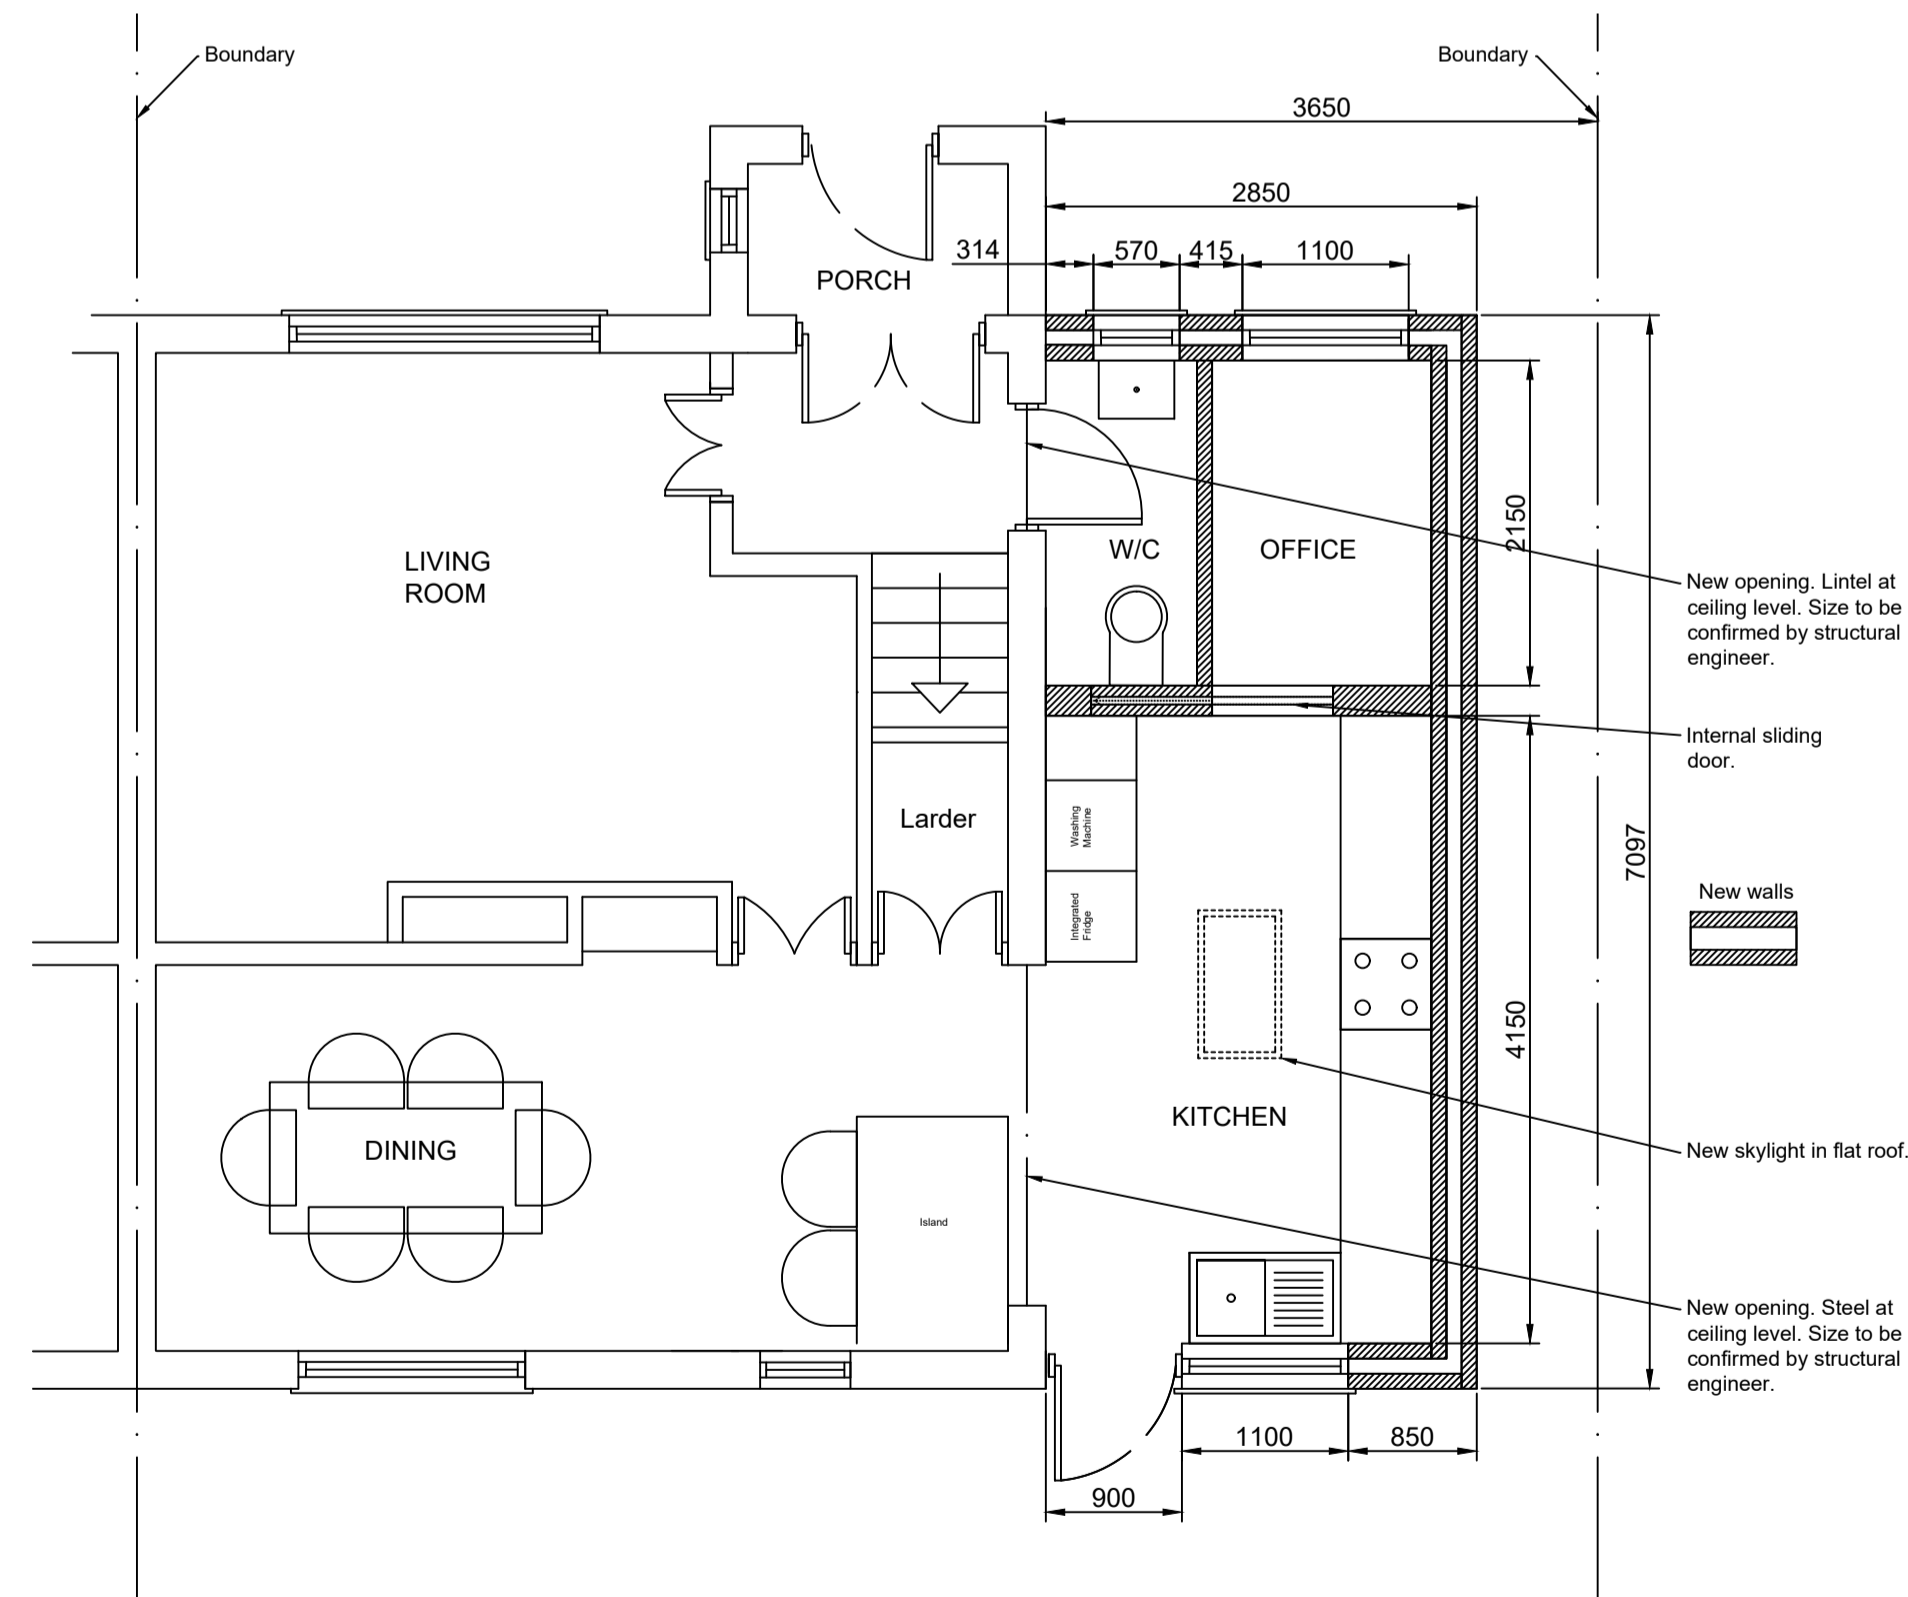

Ground floor plan

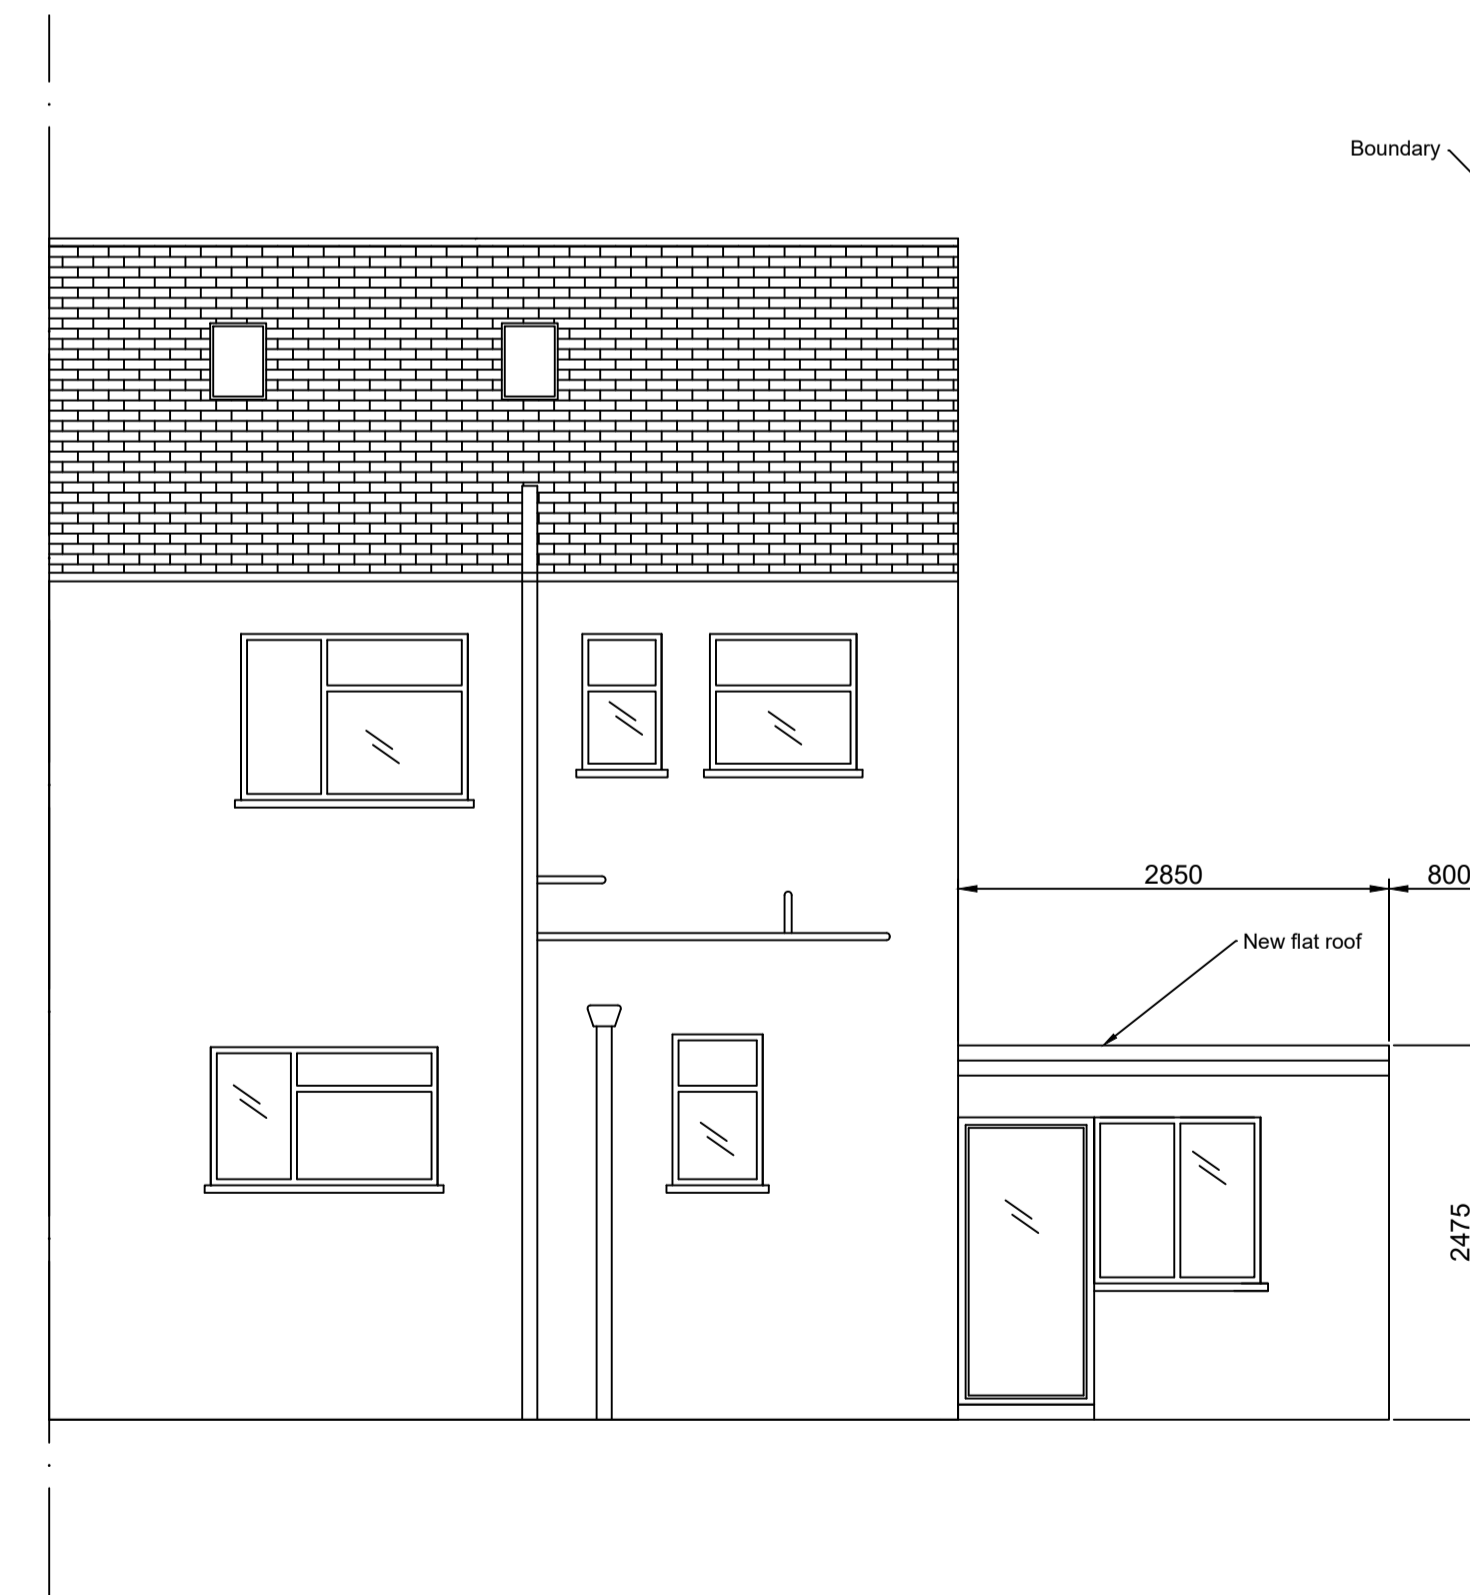

Rear Elevation

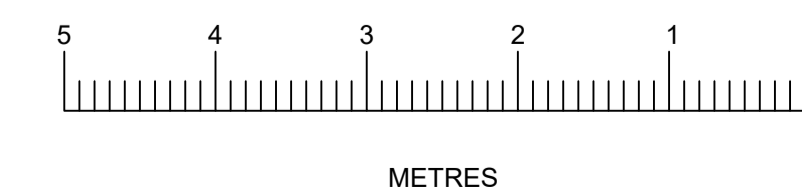

Client :  
MR & MRS ROBINSON  
10 CROWBOROUGH  
PATH  
SOUTH OXHEY  
WD19 6EH

Drawing Title:  
PROPOSED PLANS

SCALE: 1:50 @ A1  
Drawn by: ML  
Drawing no: 101  
Date: March 2024