




**Ground Floor Plan** 



 


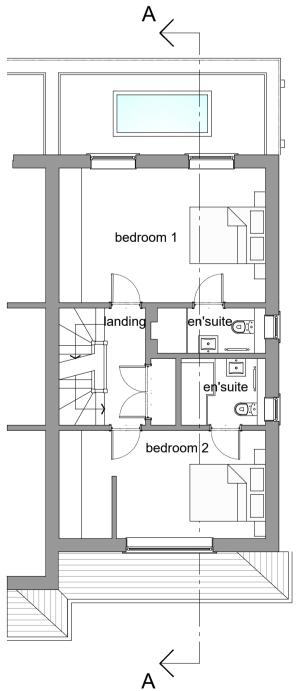


First Floor Plan

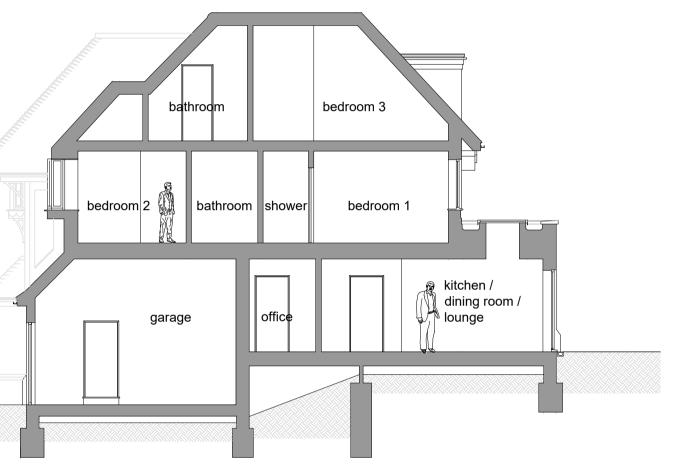

Section AA

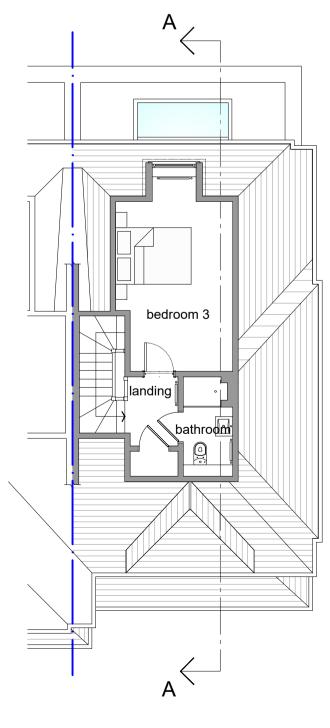

Loft Plan

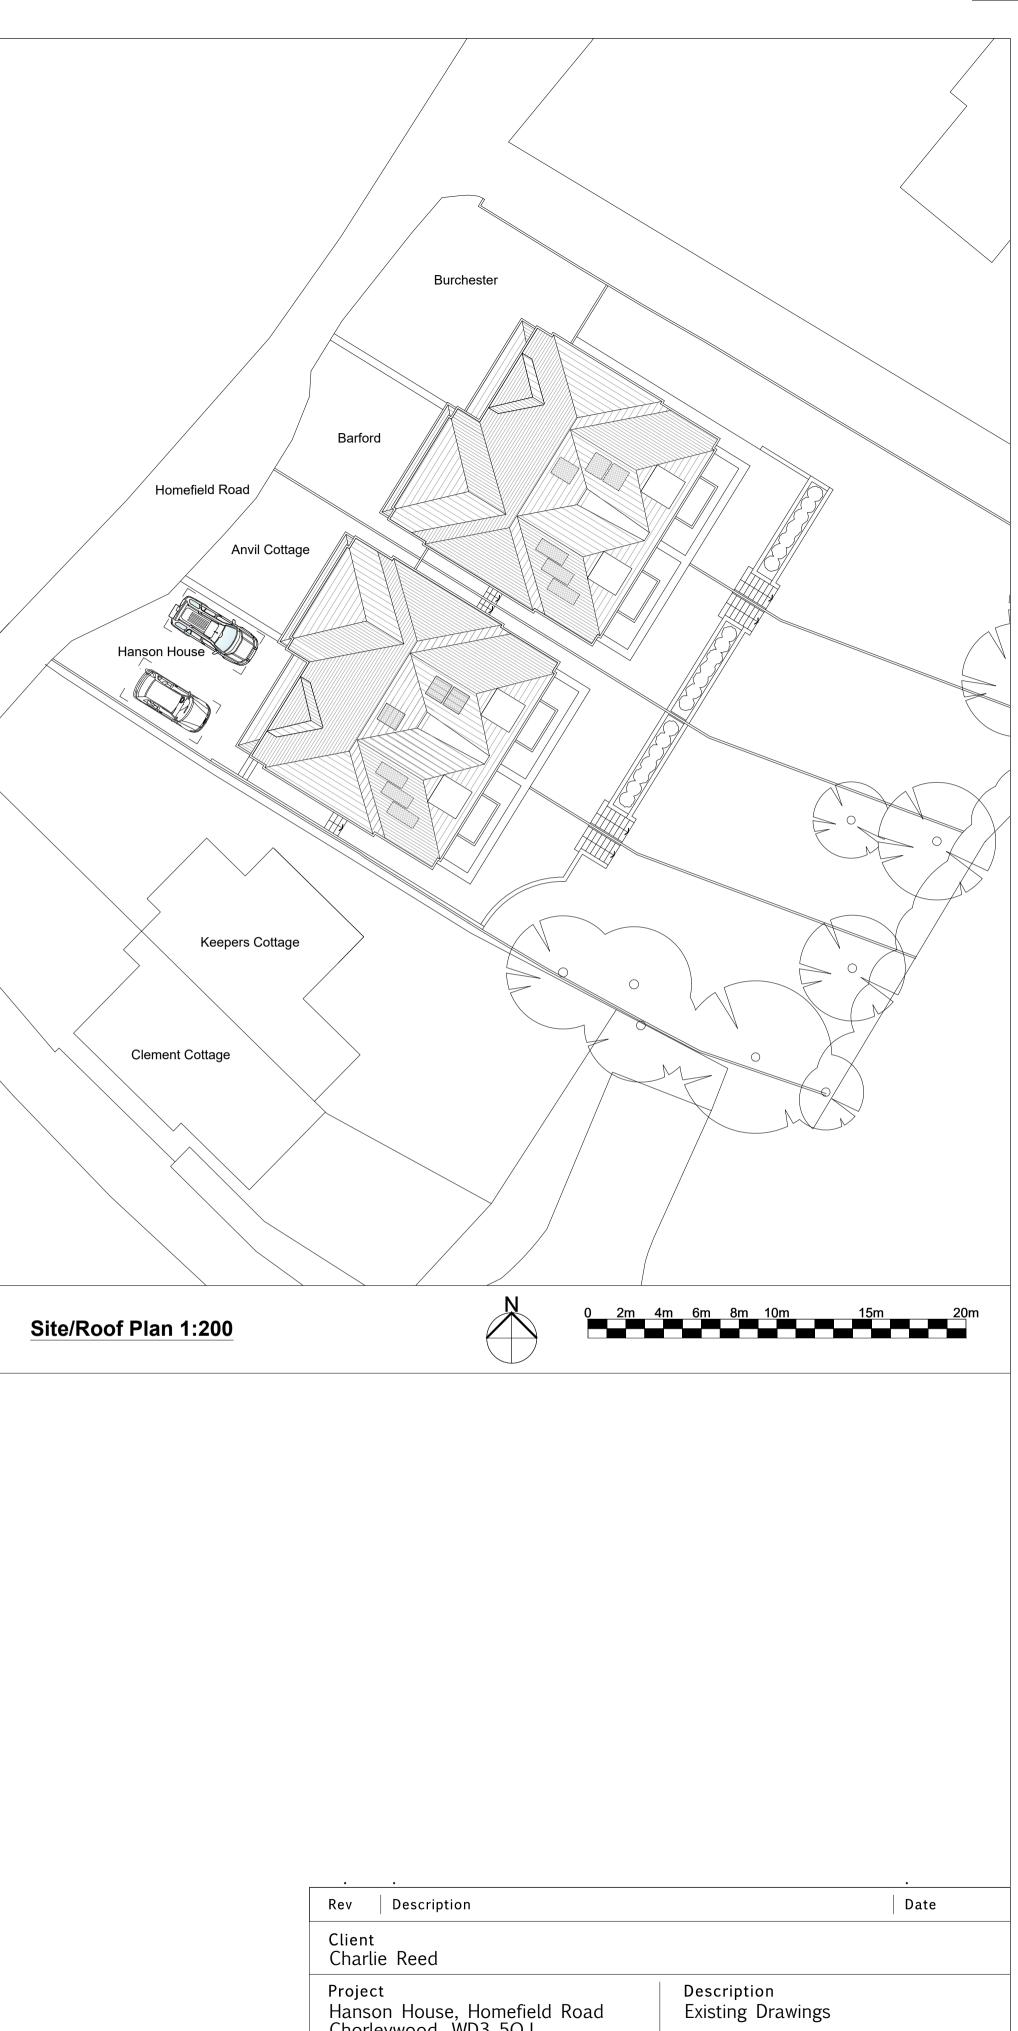

Chorleywood, WD3 5QJ					
Do not scale from this drawing			Copyright Noades Architects Limited ${\mathbb O}$		
Scale@A1 1:100; 1:200	Drawn JG	Date 09/04/2024	Job No. 4293	Drawing No. P-002	Rev
NOADES architects				Registered Partie-kutolitis stame	拼

1 The Sportsman, Station Approach, Chorleywood, Hertfordshire. WD3 5NA 01923 634867 www.noadesarchitects.com