




North elevation : Scale 1:100

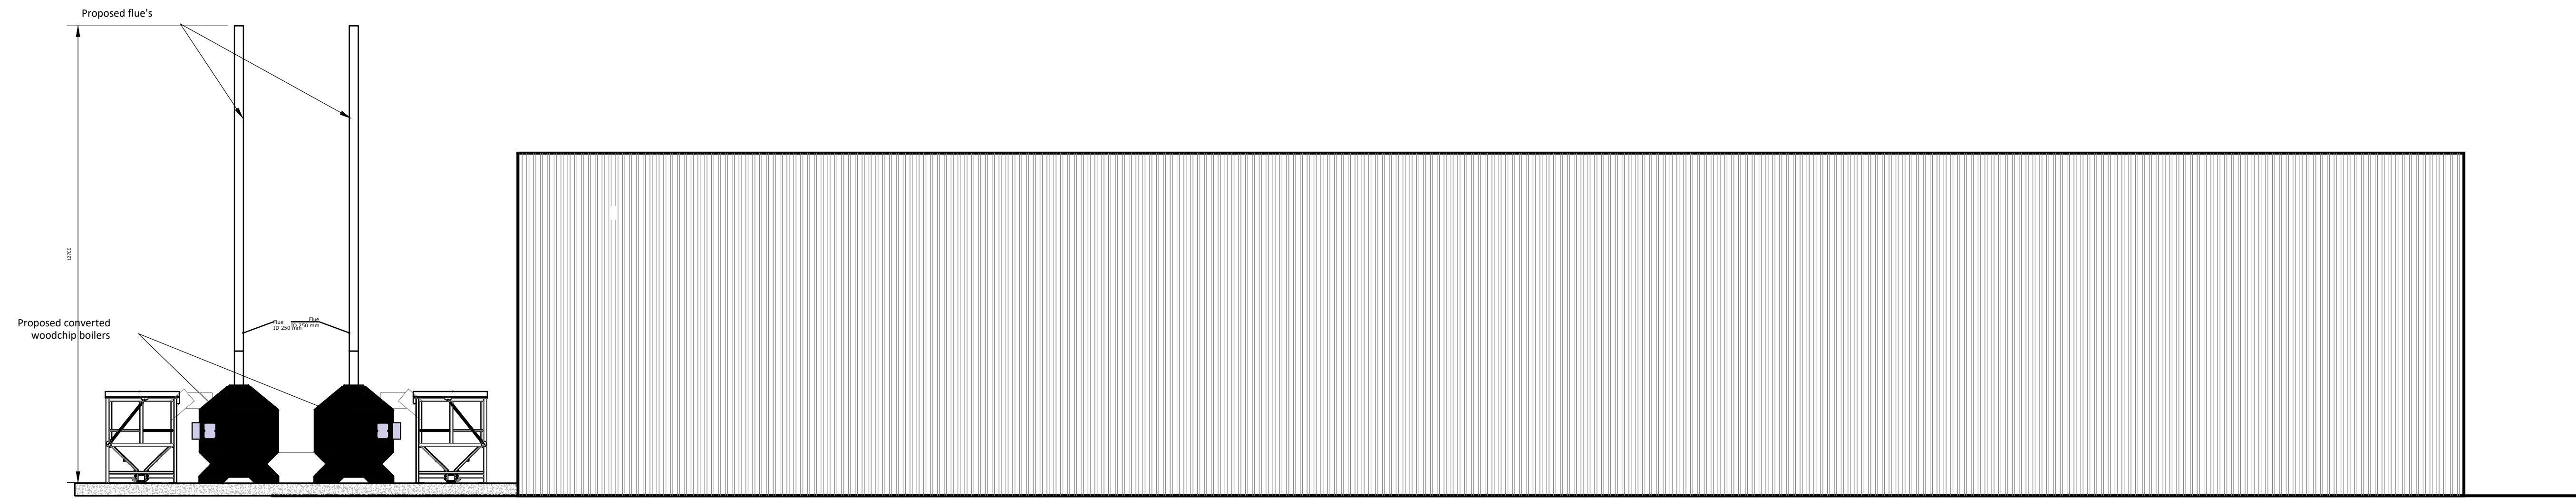


South elevation : Scale 1:100

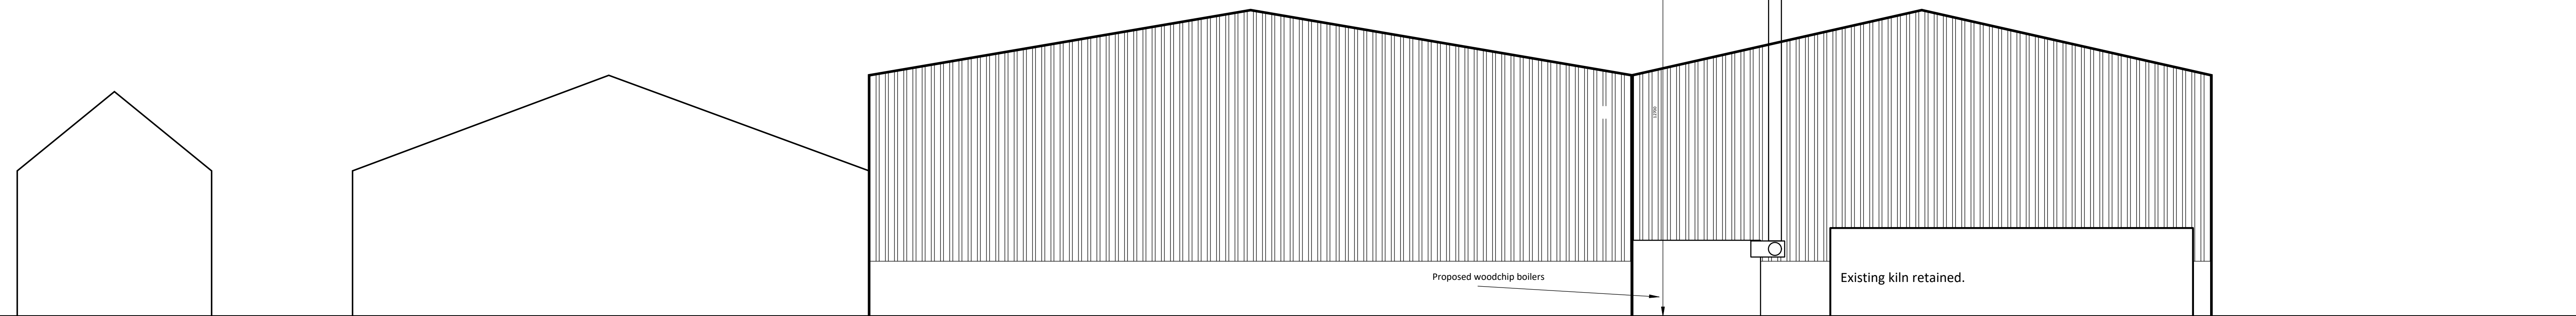

West elevation : Scale 1:100

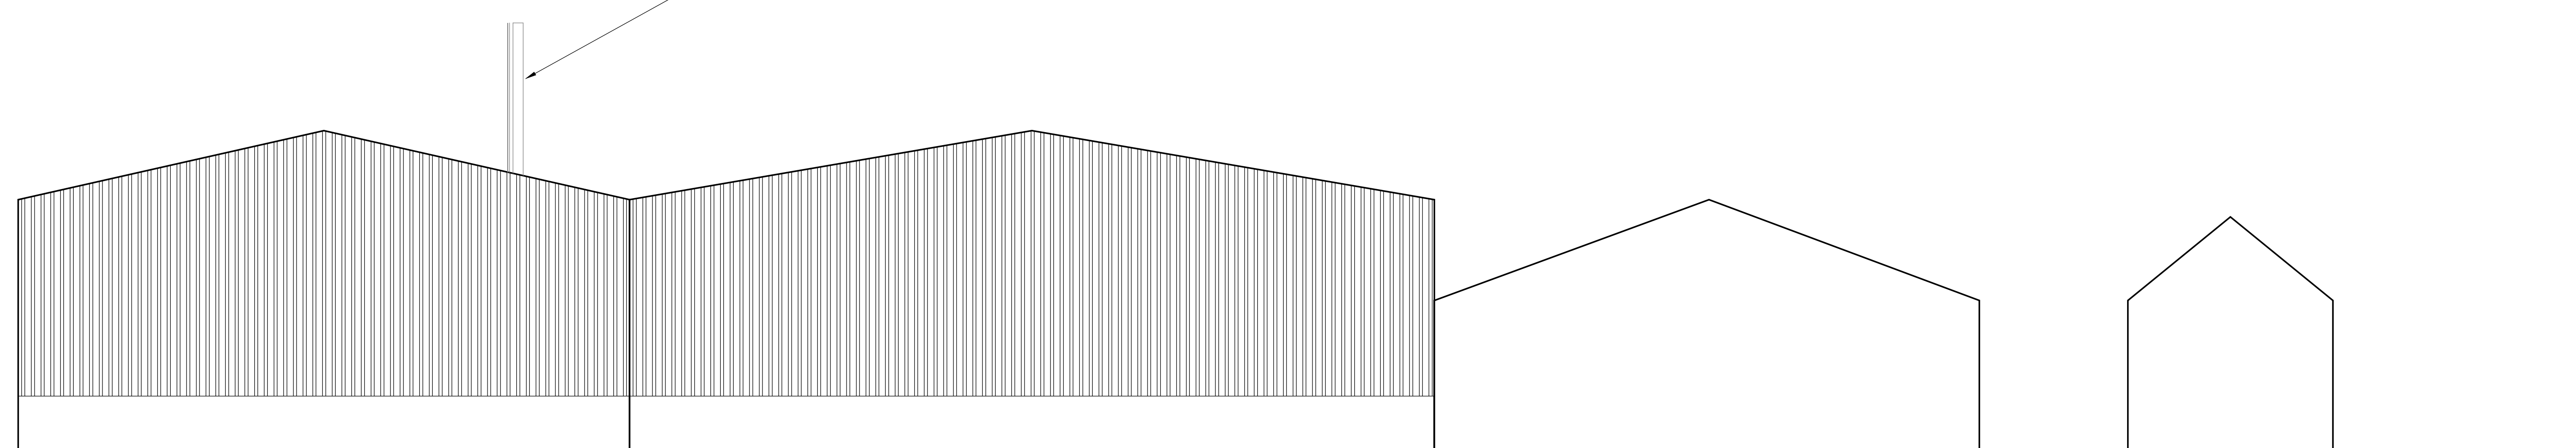

East elevation : Scale 1:100

 

AM	DESCRIPTION	DATE



PROJECT
Installation of 2 no. Woodchip biomass boiler's, external flue and associated equipment

ADDRESS
Meikle Whiterashes, Turriff,
Aberdeenshire, AB53 5RA

CLIENT
AJ & AR Benzie

Hilton park, Hilton, Banff, AB45 3AP
Tel. 07715467299
E. douglas@sbdlimited.co.uk
W. www.sbdlimited.co.uk

Drawing Title
Elevation's

Date	Scale	Drawn By	Project Ref
4.4.24	As plan	DWS	2410-03