
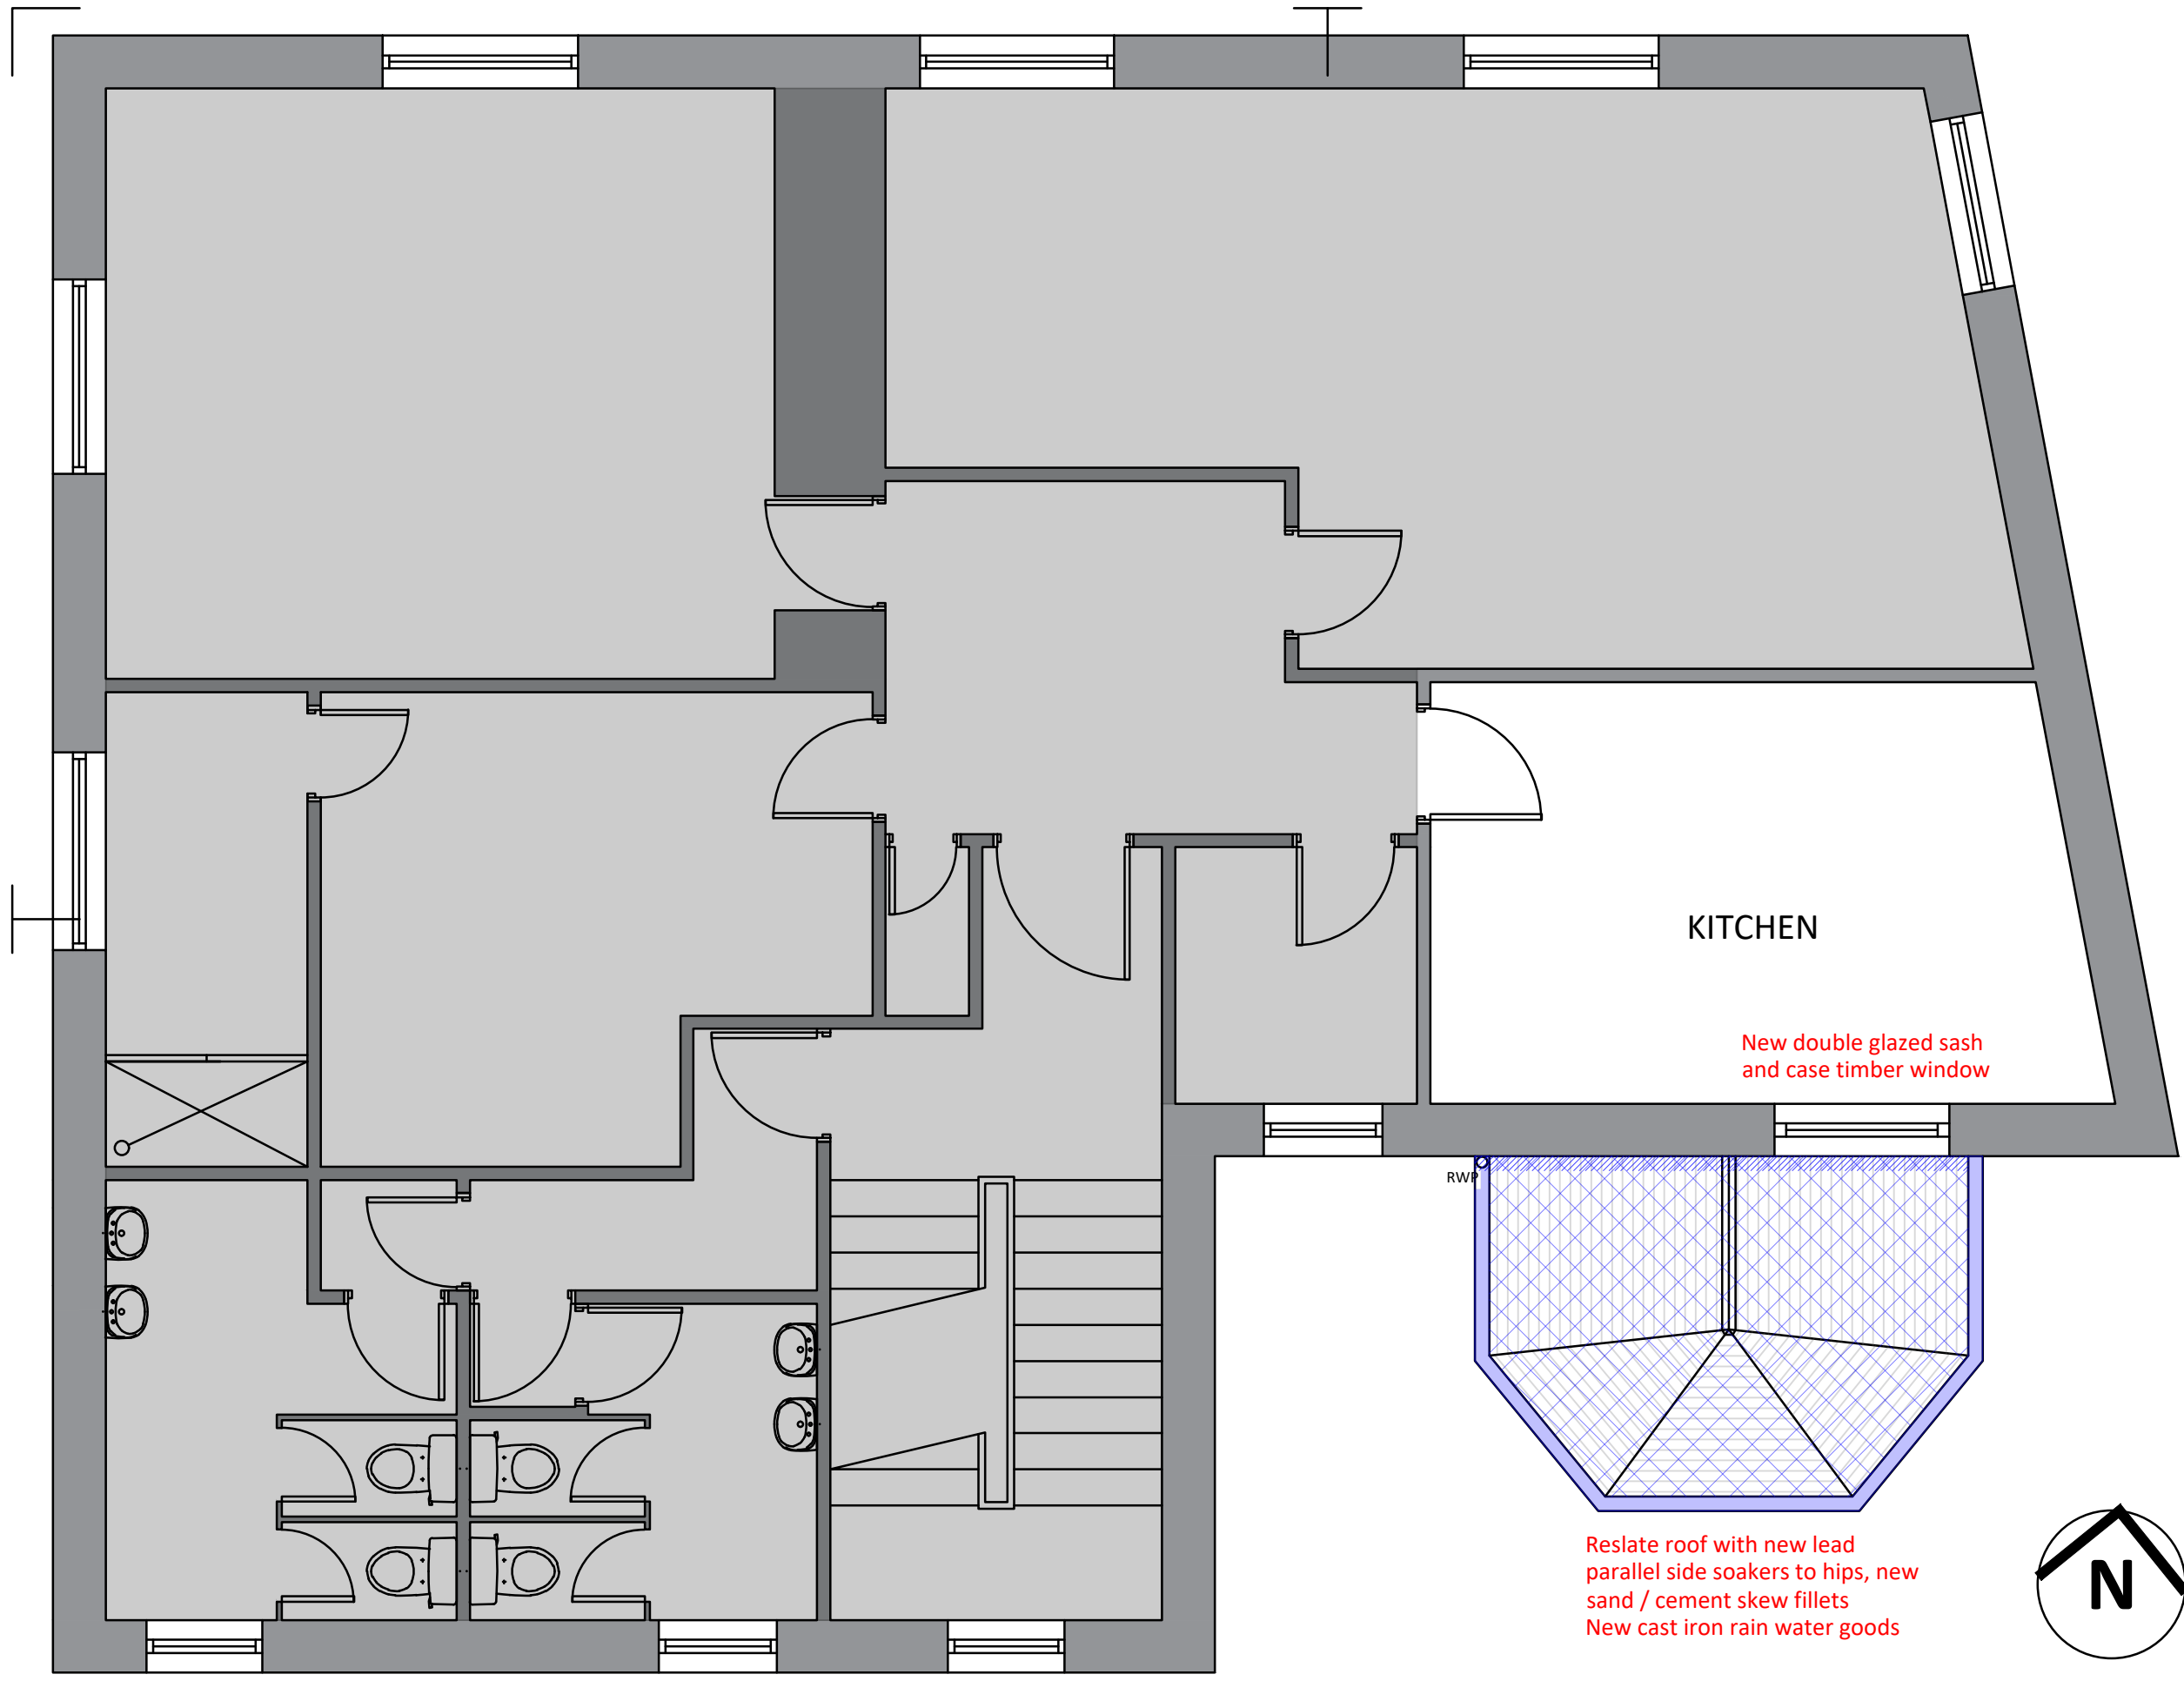
 


NOTES:
 FIGURED DIMENSIONS TO BE TAKEN IN PREFERENCE TO SCALED DIMENSIONS.
 ALL DIMENSIONS TO BE CHECKED ON SITE.

 Area not included in works



Proposed First Floor Plan
 1:50



Revision: * Date: dd/mm/yyyy Description: Description....



233 St Vincent Street, Glasgow G2 5QY
 Telephone 0141 332 1194 Fax 0141 332 5914
 Website: www.g-s.co.uk Email: cad@g-s.co.uk

Client
 SCRA

Project
 Repair Works

Address
 SCRA,
 10 Commerce Street, Fraserburgh,
 AB43 9AQ

Drawing Title
 Proposed First Floor Plan

Department No. GB_14163	Dwg No. L(20)102	Revision *	Sheet Size 1:50@A3
----------------------------	---------------------	---------------	-----------------------

Aims. No. GLA/2024/02/0258	Drawing Status LBA
-------------------------------	-----------------------

Drawn By GW	Checked By TH	Date 04/03/2024
----------------	------------------	--------------------

PREPARED BY GRAHAM + SIBBALD TECHNICAL SERVICES LLP