



Site Location Plan

Scale 1:1250

 


Site Plan

Scale 1:500

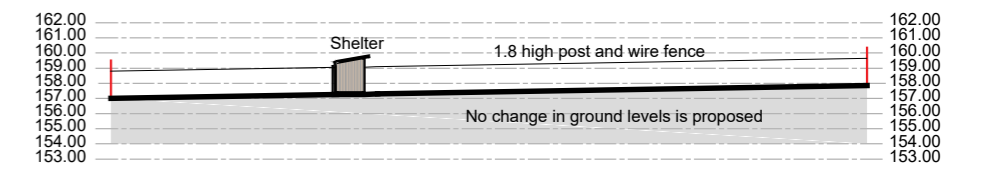


Site Section B-B

Scale 1:500

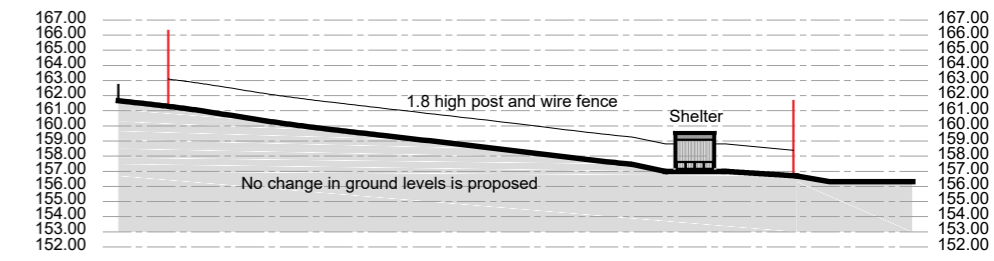


Site Section C-C

Scale 1:500

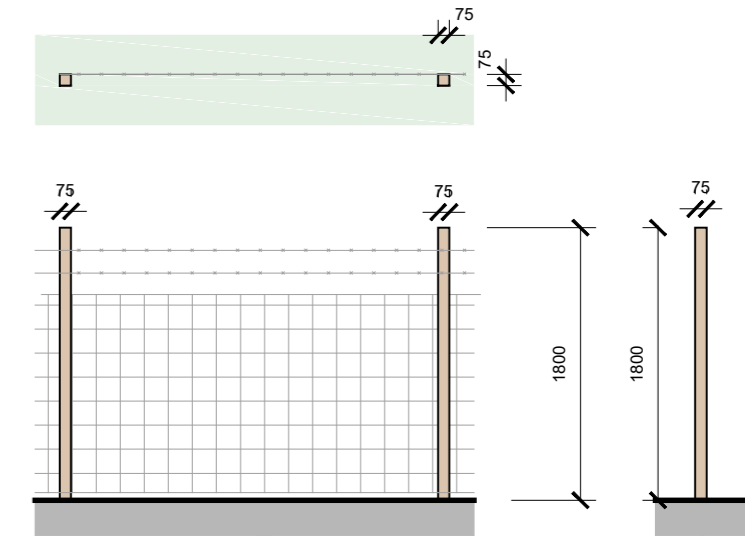

Post and Wire Fence Details

Scale 1:50

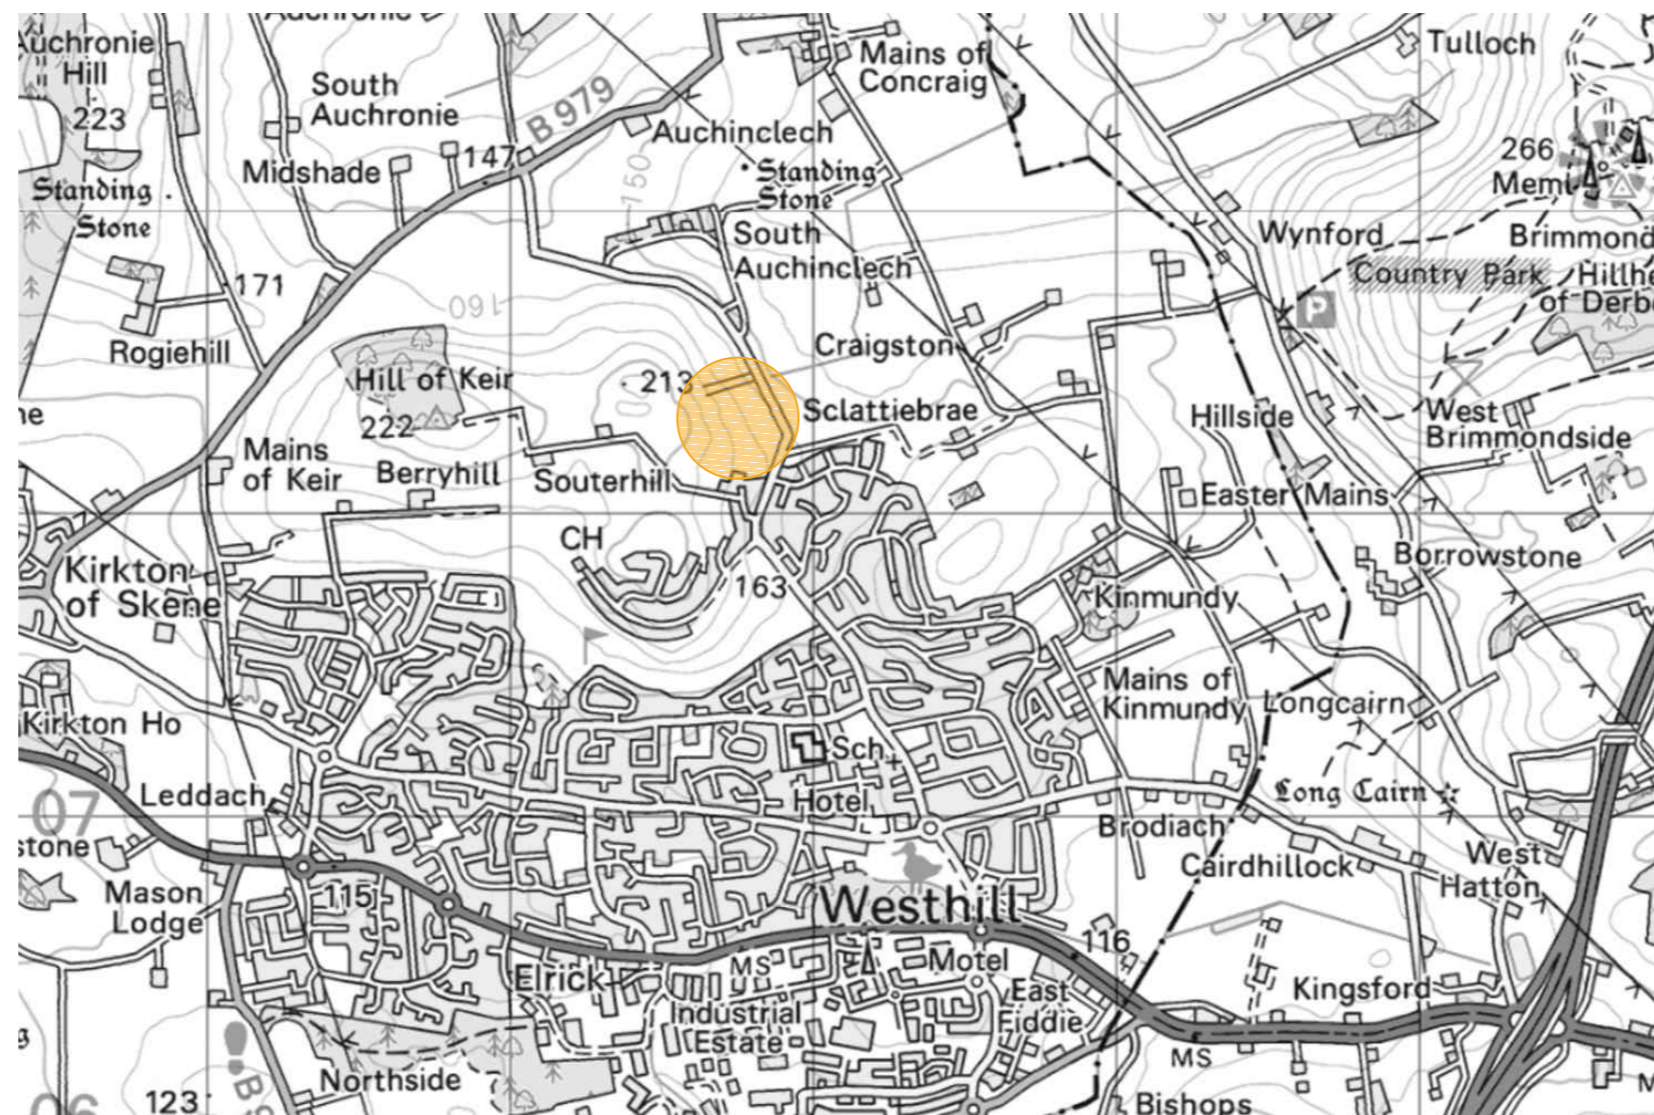

OS Map

Scale 1:25000

Rev:	Details:	Date:	By:
A	Client Amendments - Site Reduced to 0.2 Hectares	April 24	KH
B	Planning Comments	April 24	KH

Project Proposed Dog Park	
At: Site Adjacent to Westhill Drive, Westhill, Aberdeenshire, AB32 6EB	
For: Marshall's Farm Shop	
Drawing Site Plan, Site Location and OS Map	
Scale As noted @ A2	Date April 2024
Revision B	Dwg No 3134-020
t-01464 841113 e-office@johnwinkdesign.co.uk Midtown of Foudland Glens of Foudland Huntly Aberdeenshire AB54 6AR	
<small>Note Dimensions must not be scaled from this drawing. If in any doubt - ask! All dimensions to be checked prior to work commencing or prior to any components being manufactured. Any discrepancy to be reported. All work and material to comply fully with all current British Standards Codes of Practice, building regulations, IEE regulations and all HSE acts.</small>	
<small>This drawing is copyright of John Wink Design. ©</small>	

**JOHN WINK
DESIGN**