



South Elevation

Scale 1:50

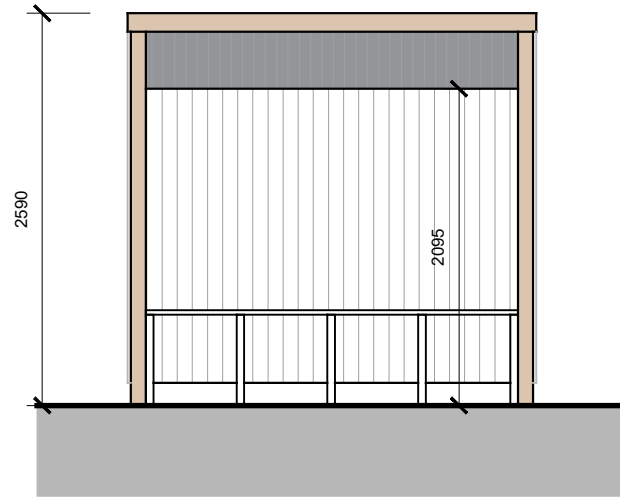

West Elevation

Scale 1:50

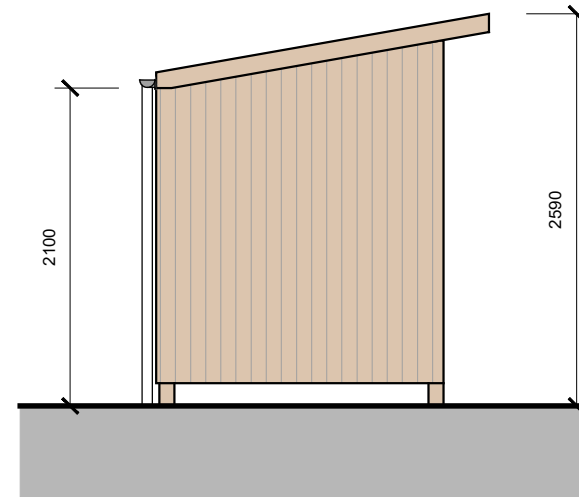


North Elevation

Scale 1:50


MATERIALS		
Wall finish -	Natural timber cladding	
Roof finish -	Grey metal profile sheeting	
Window and door finish -	N/A	
Rainwater goods -	Dark grey uPVC	

Rev.	Details:	Date:	By:

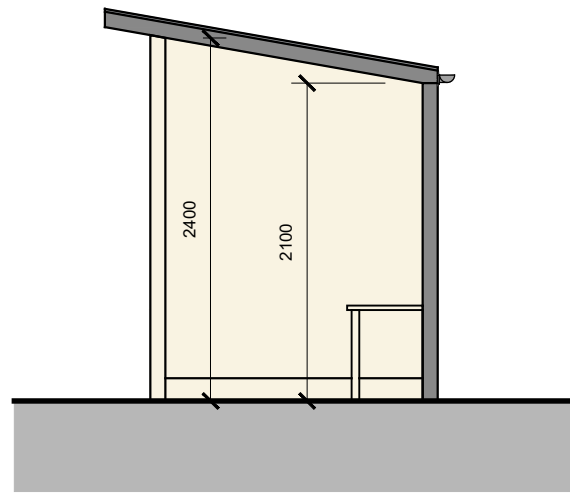


Section A-A

Scale 1:50

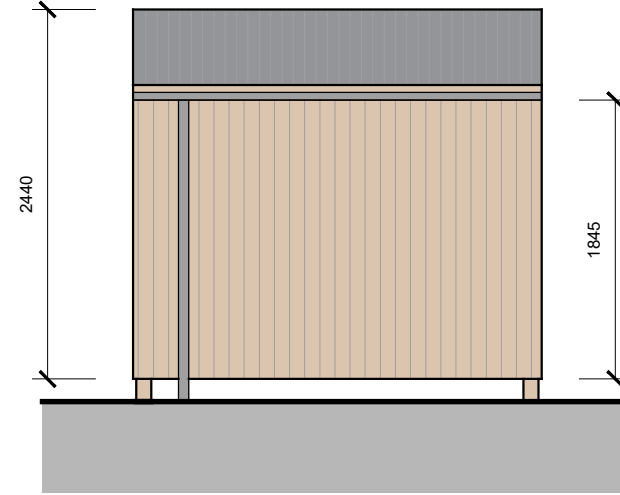

West Elevation

Scale 1:50

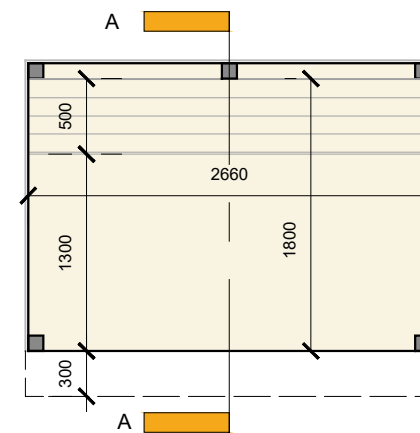

Floor Plan

Scale 1:50



Project Proposed Dog Park		 JOHN WINK DESIGN
At: Site Adjacent to Westhill Drive, Westhill, Aberdeenshire, AB32 6EB		
For: Marshall's Farm Shop		 CIAT Registered Practice  CHARTERED PRACTICE
Drawing Dog Park Shelters		
Scale As noted @ A3	Date April 2024	
Revision -	Drg No 3134-021	
t-01464 841113 e-office@johnwinkdesign.co.uk Midtown of Foudland Glens of Foudland Huntly Aberdeenshire AB54 6AR		
Note Dimensions must not be scaled from this drawing. If in any doubt - ask! All dimensions to be checked prior to work commencing or prior to any components being manufactured. Any discrepancy to be reported. All work and material to comply fully with all current British Standards Codes of Practice, building regulations, IEE regulations and all HSE acts.		
This drawing is copyright of John Wink Design. ©		