



This drawing is copyright of Annie Kenyon Architects Ltd. This drawing is to be read in conjunction with all related drawings. Do not scale from this drawing. All dimensions must be checked and verified on site before commencing any work or producing shop drawings. The originator should be notified immediately of any discrepancy.

Site Boundary

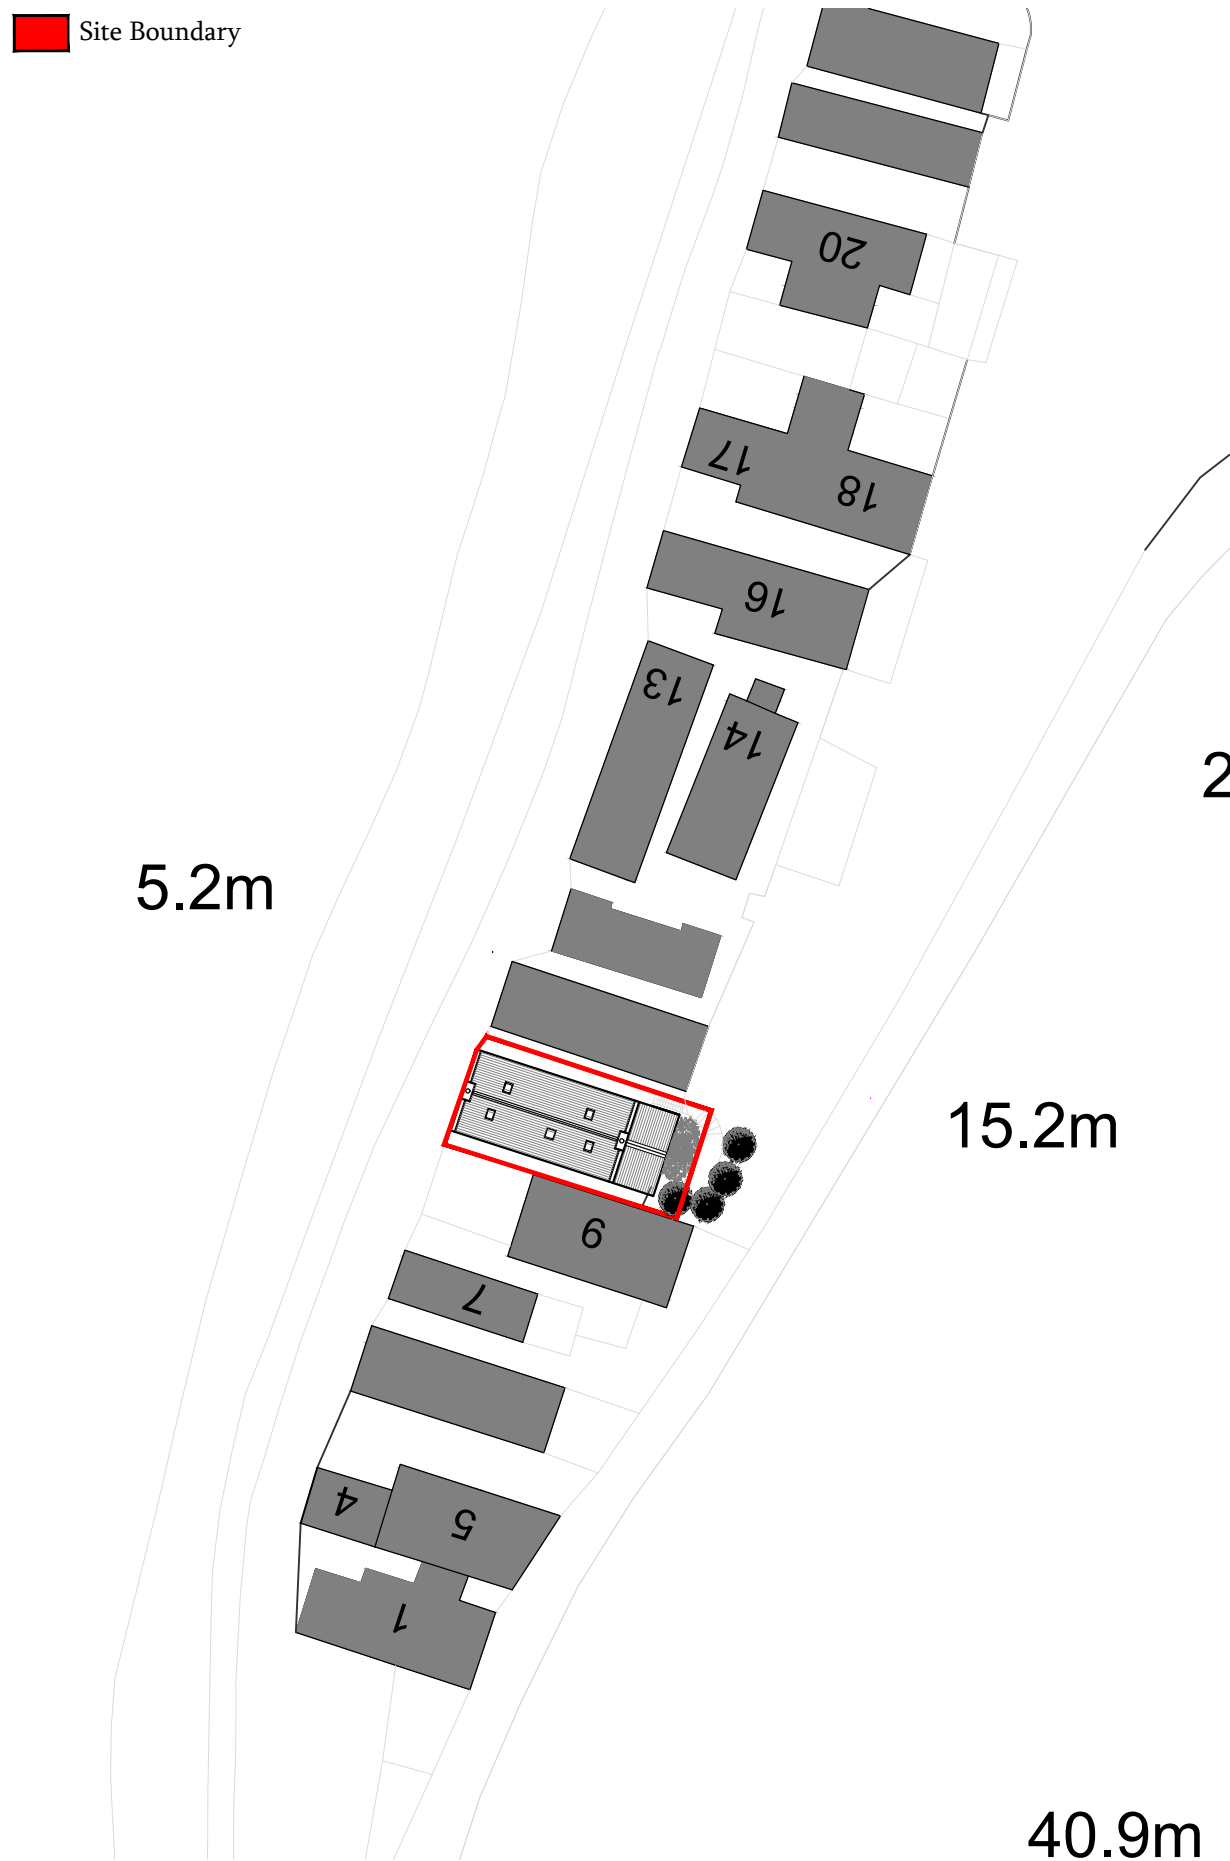

Existing Site Plan 1:500

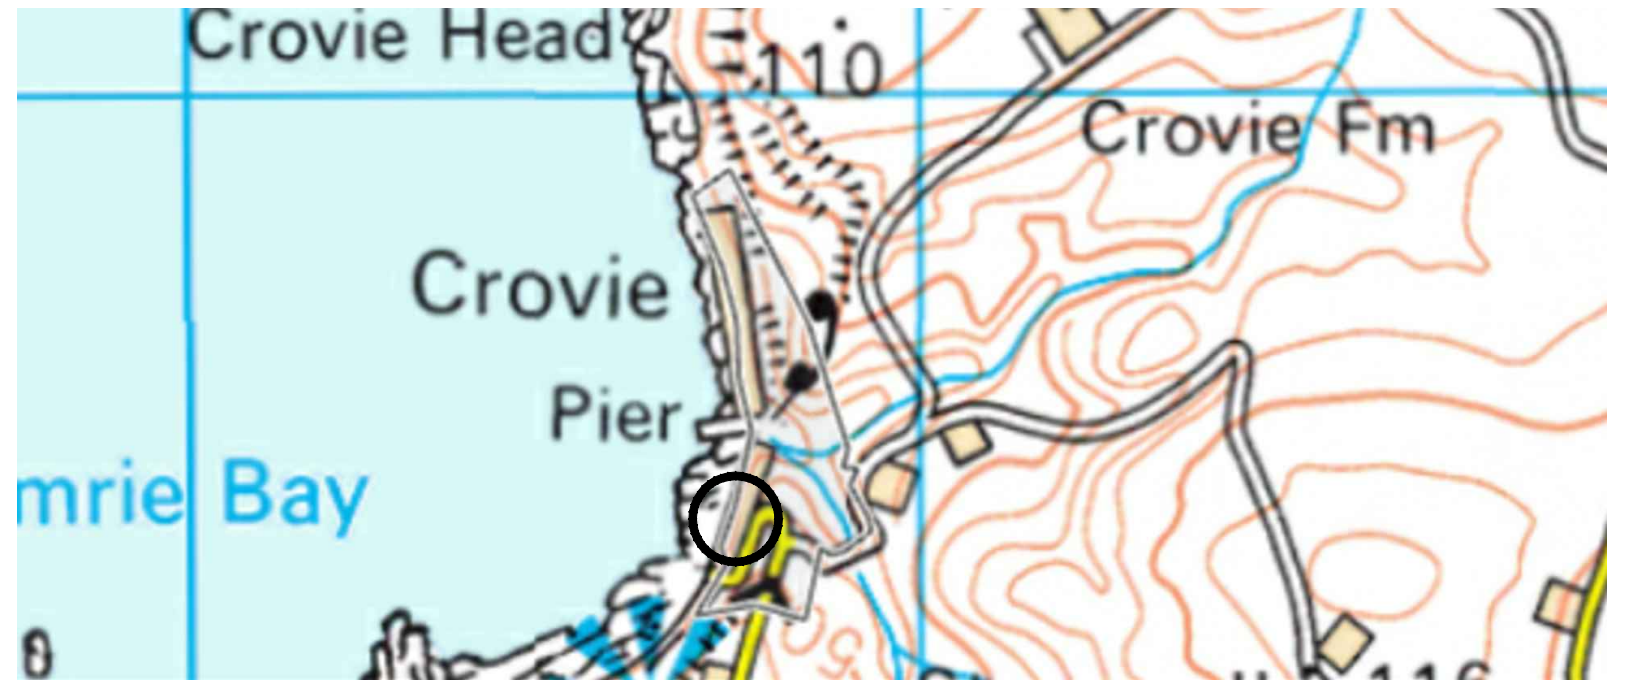

Existing Location Plan 1:10000

PLANNING

aka
Annie Kenyon Architects Ltd

North Gate Lodge
Haddo, Inverkeithny
Huntly, Aberdeenshire
AB54 7XB
tel/fax: 01464 851 621
www.akenyonarchitects.com
info@akenyonarchitects.com

Client
Alastair Price, Crovie Ltd.

Job Title
No.10 Crovie
Aberdeenshire

Drawing Title
As Existing
Location and Site Plan

CAD Reference

Scale at A3 Various	Drawn AW	Chk	Date SEP 23
------------------------	-------------	-----	----------------

Job No. 790	Drawing No. P-01	Revision No.
----------------	---------------------	--------------

