




Ground Floor Plan 1:100

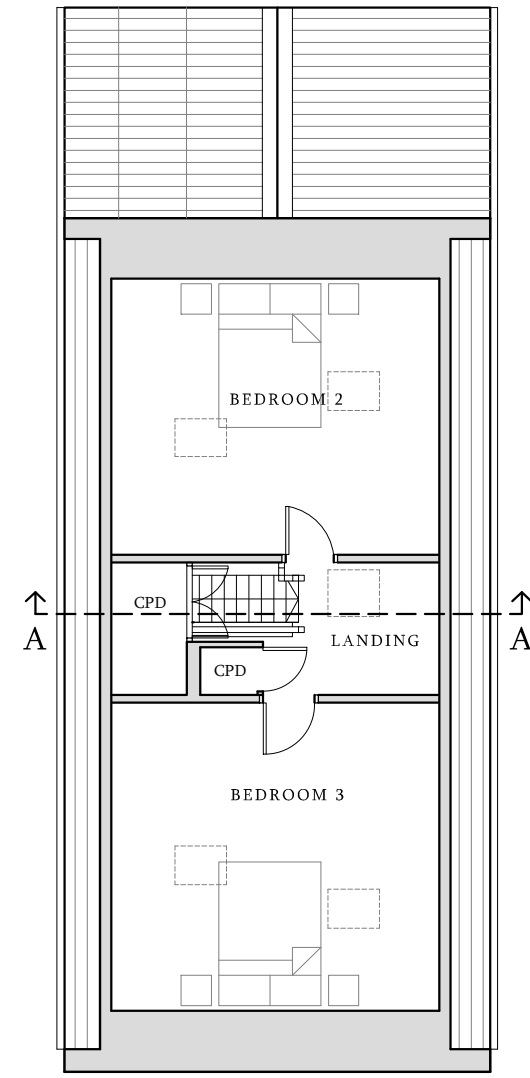


First Floor Plan 1:100

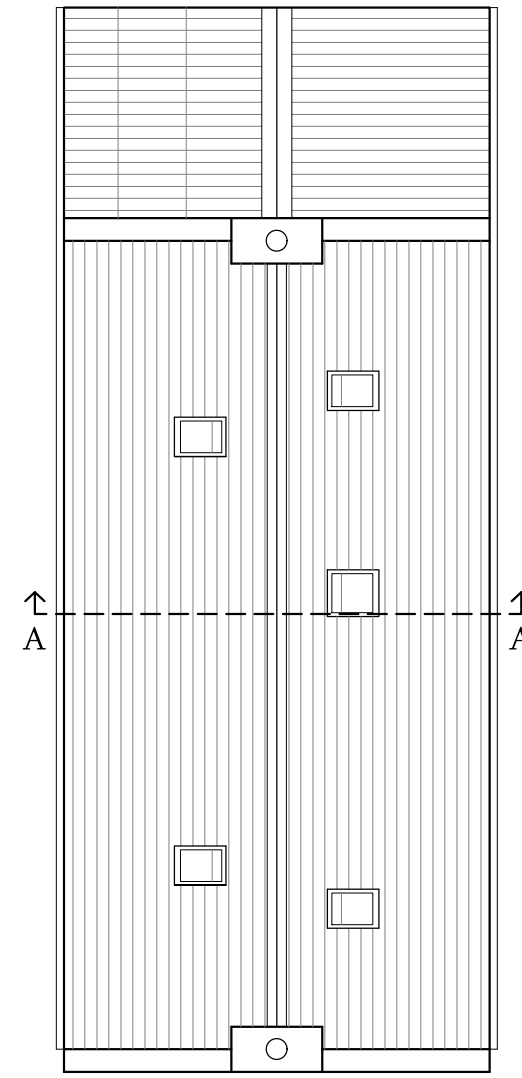


Roof Plan 1:100

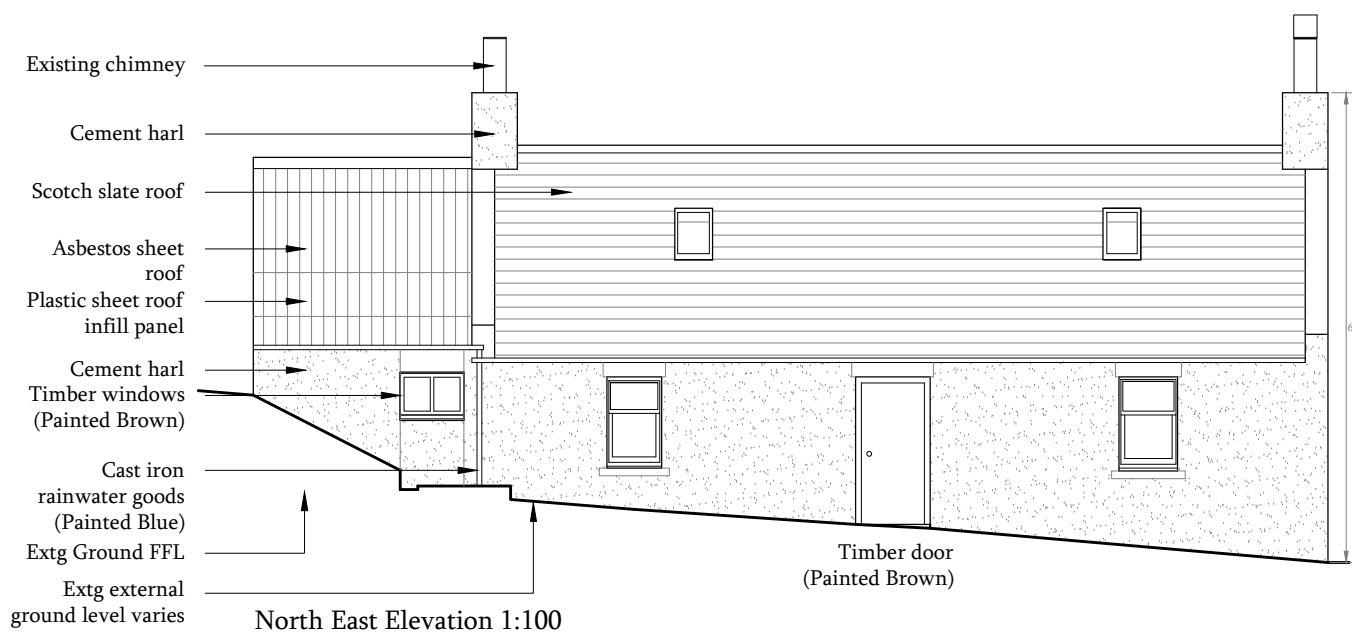


North East Elevation 1:100

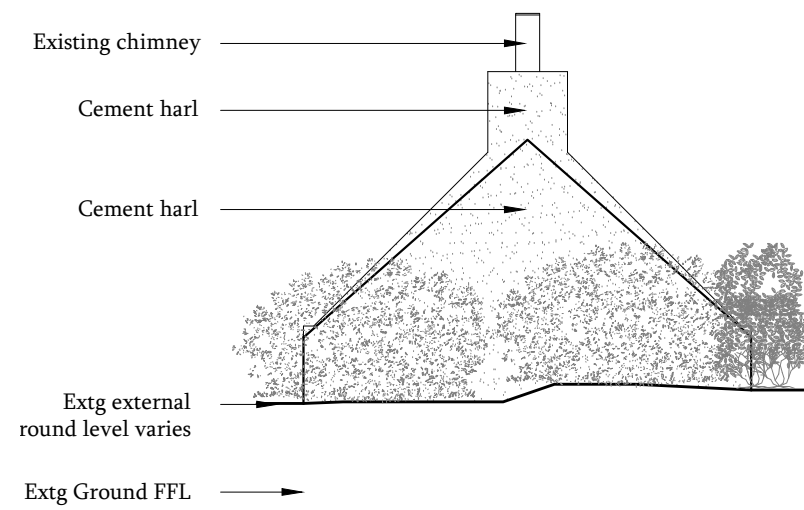


South East Elevation 1:100

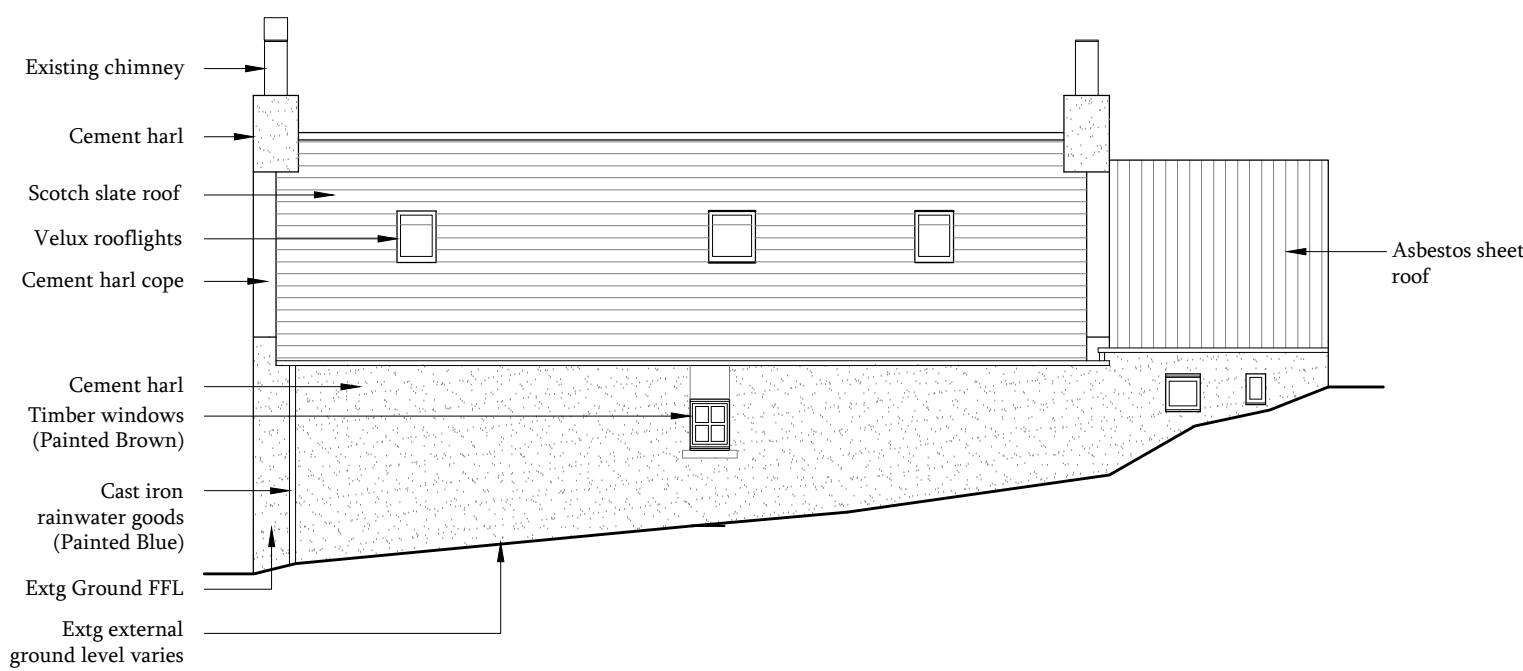


South West Elevation 1:100

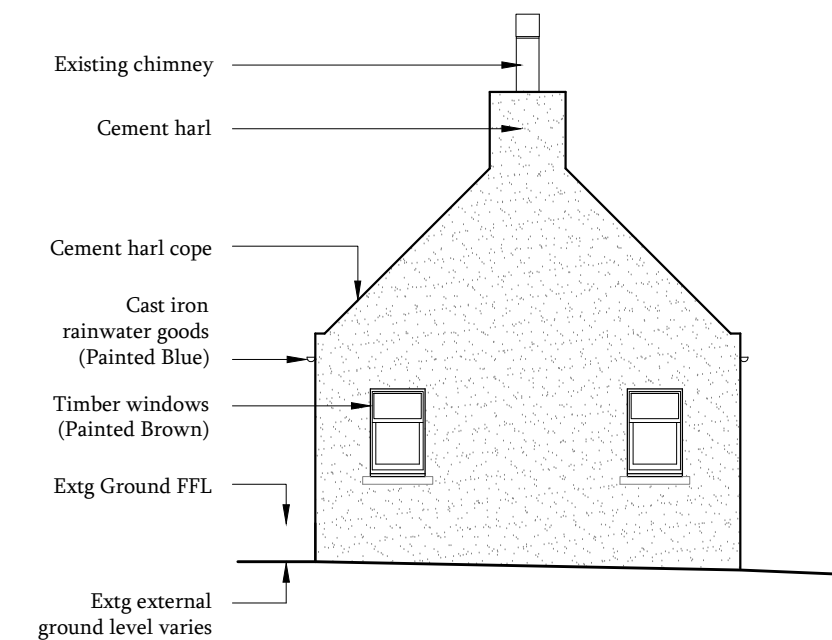

North West Elevation 1:100

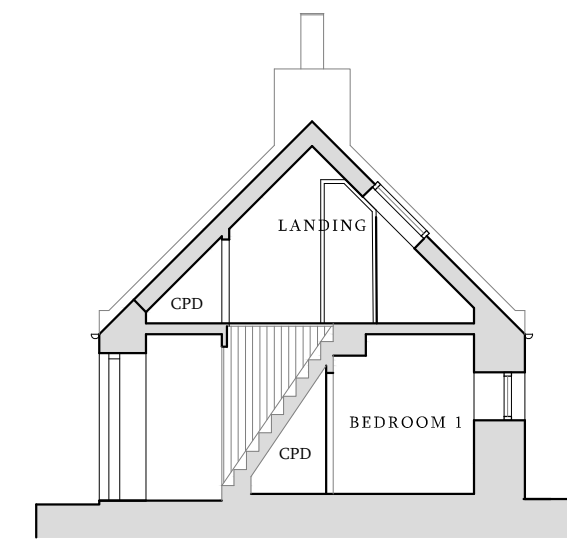

Site Section A-A 1:100

 

**PLANNING**

**aka**  
Annie Kenyon Architects Ltd

North Gate Lodge  
Haddo, Inverkeithny  
Huntly, Aberdeenshire  
AB54 7XB  
tel/fax: 01464 851 621  
www.akenyonarchitects.com  
info@akenyonarchitects.com

Client  
Alastair Price, Crovie Ltd.

Job Title  
No.10 Crovie  
Aberdeenshire

Drawing Title  
As Existing  
Plans, Section, & Elevations

CAD Reference

Scale at A2 1:100	Drawn AW	Chk	Date SEP 23
Job No. 790	Drawing No. P-03	Revision No.	