




 Site Boundary

5.2m

15.2m

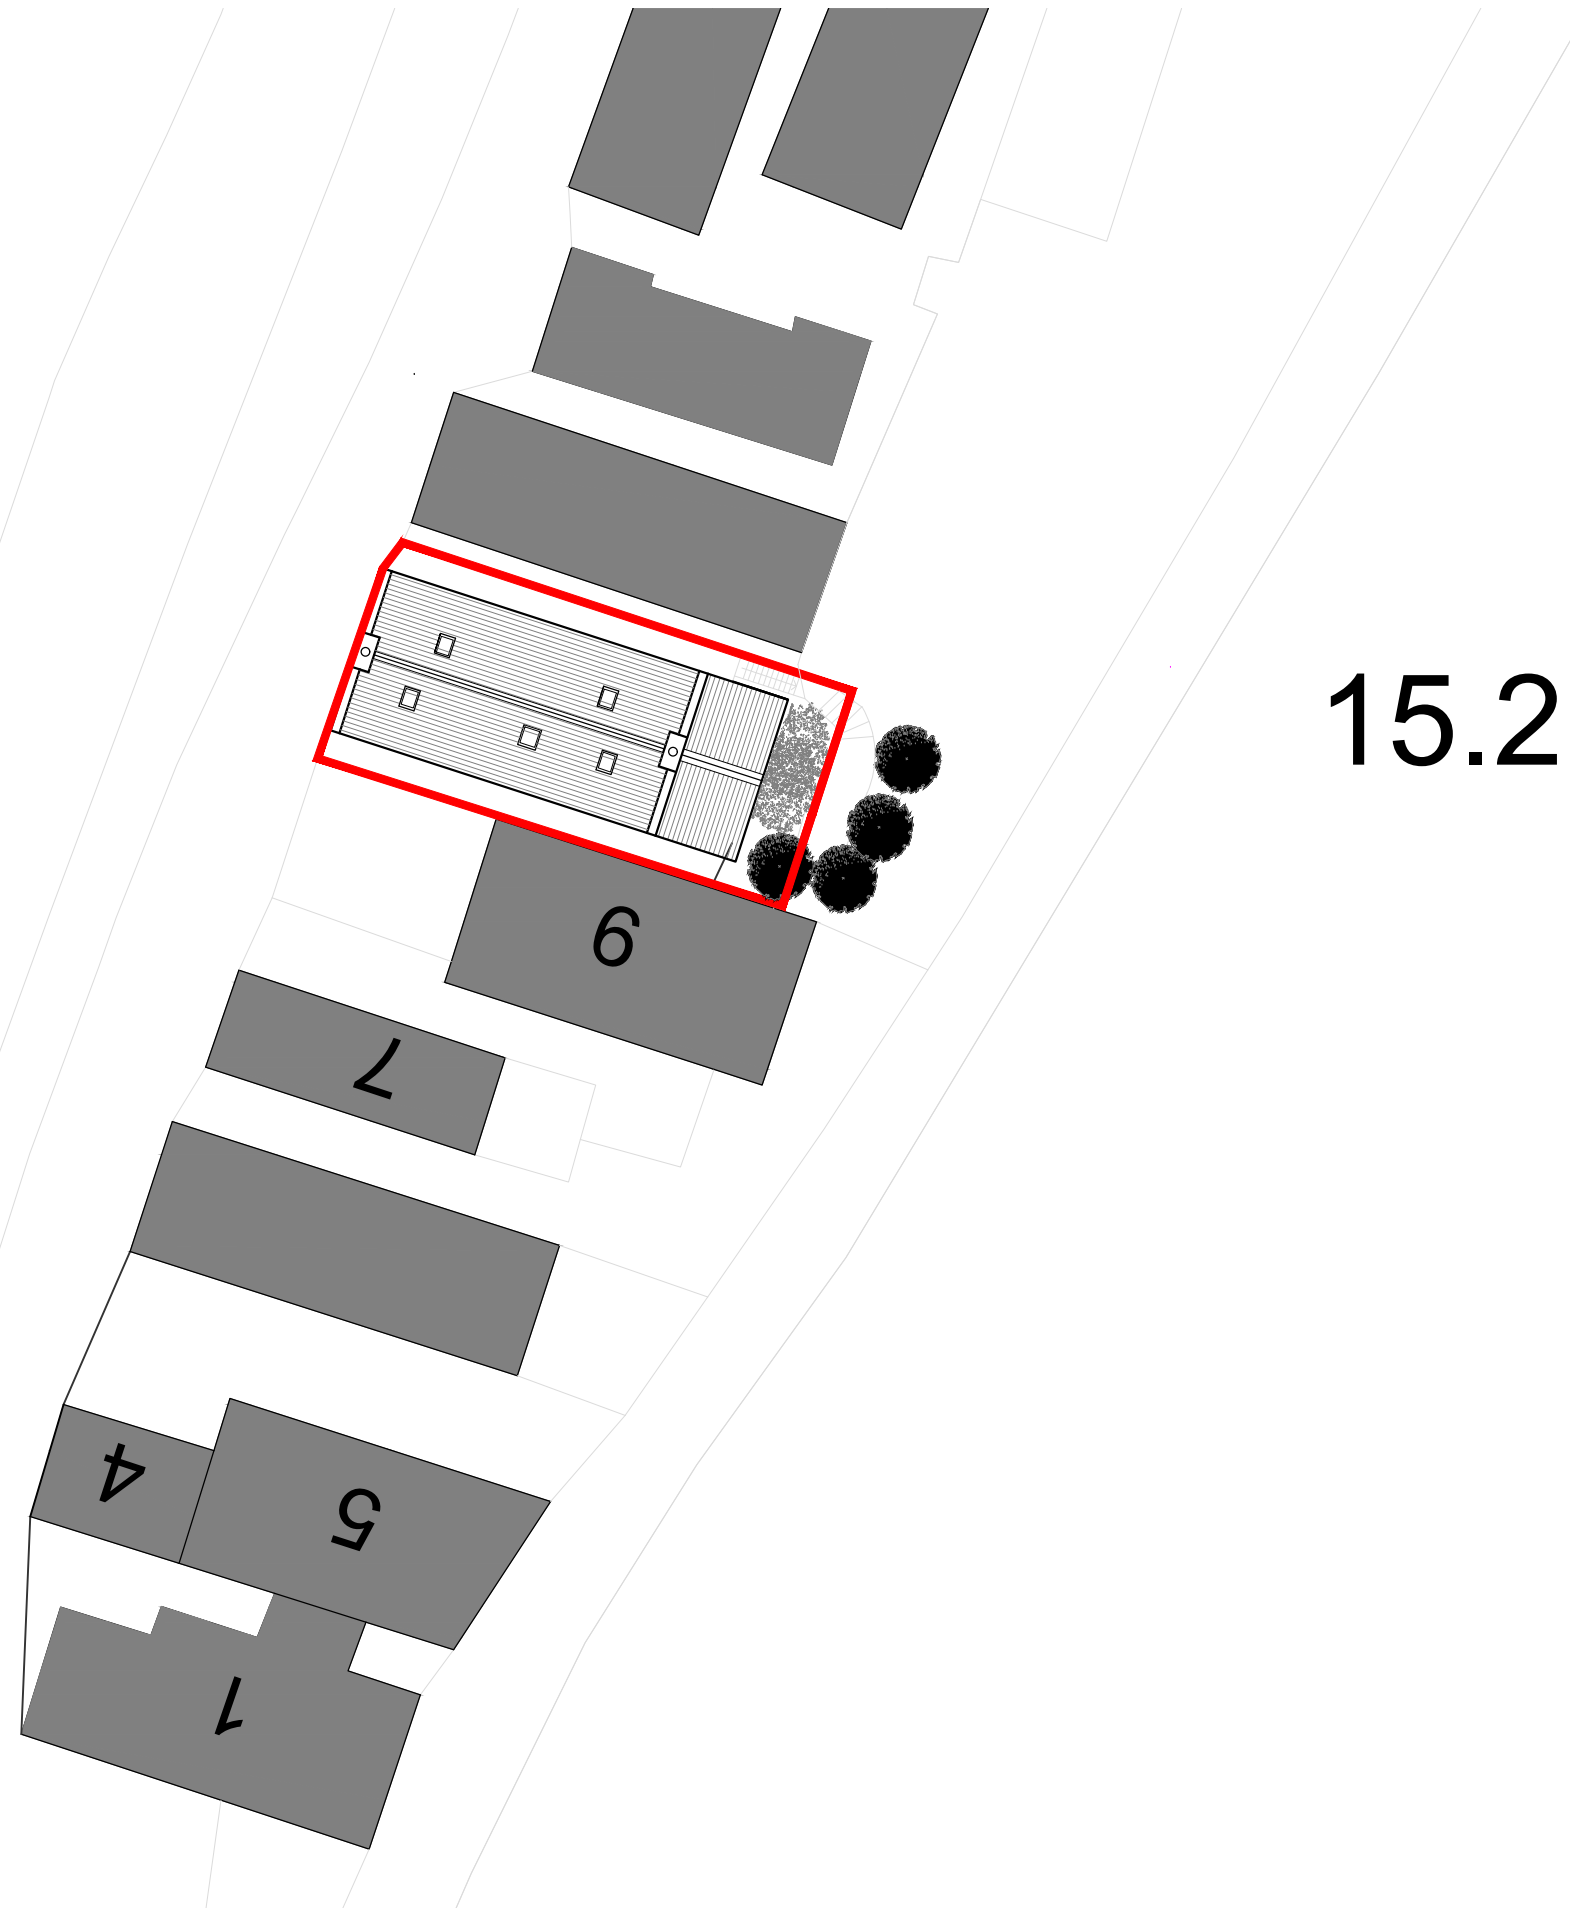

Existing Site Plan 1:250

  

**PLANNING**

**aka**  
Annie Kenyon Architects Ltd

North Gate Lodge  
Haddo, Inverkeithny  
Huntly, Aberdeenshire  
AB54 7XB  
tel/fax: 01464 851 621  
www.akenyonarchitects.com  
info@akenyonarchitects.com

Client  
Alastair Price, Crovie Ltd.

Job Title  
No.10 Crovie  
Aberdeenshire

Drawing Title  
As Existing  
Site Plan

CAD Reference

Scale at A3 1:250	Drawn AW	Chk	Date SEP 23
----------------------	-------------	-----	----------------

Job No. 790	Drawing No. P-02	Revision No.
----------------	---------------------	--------------