


Site Boundary

5.2m

15.2m

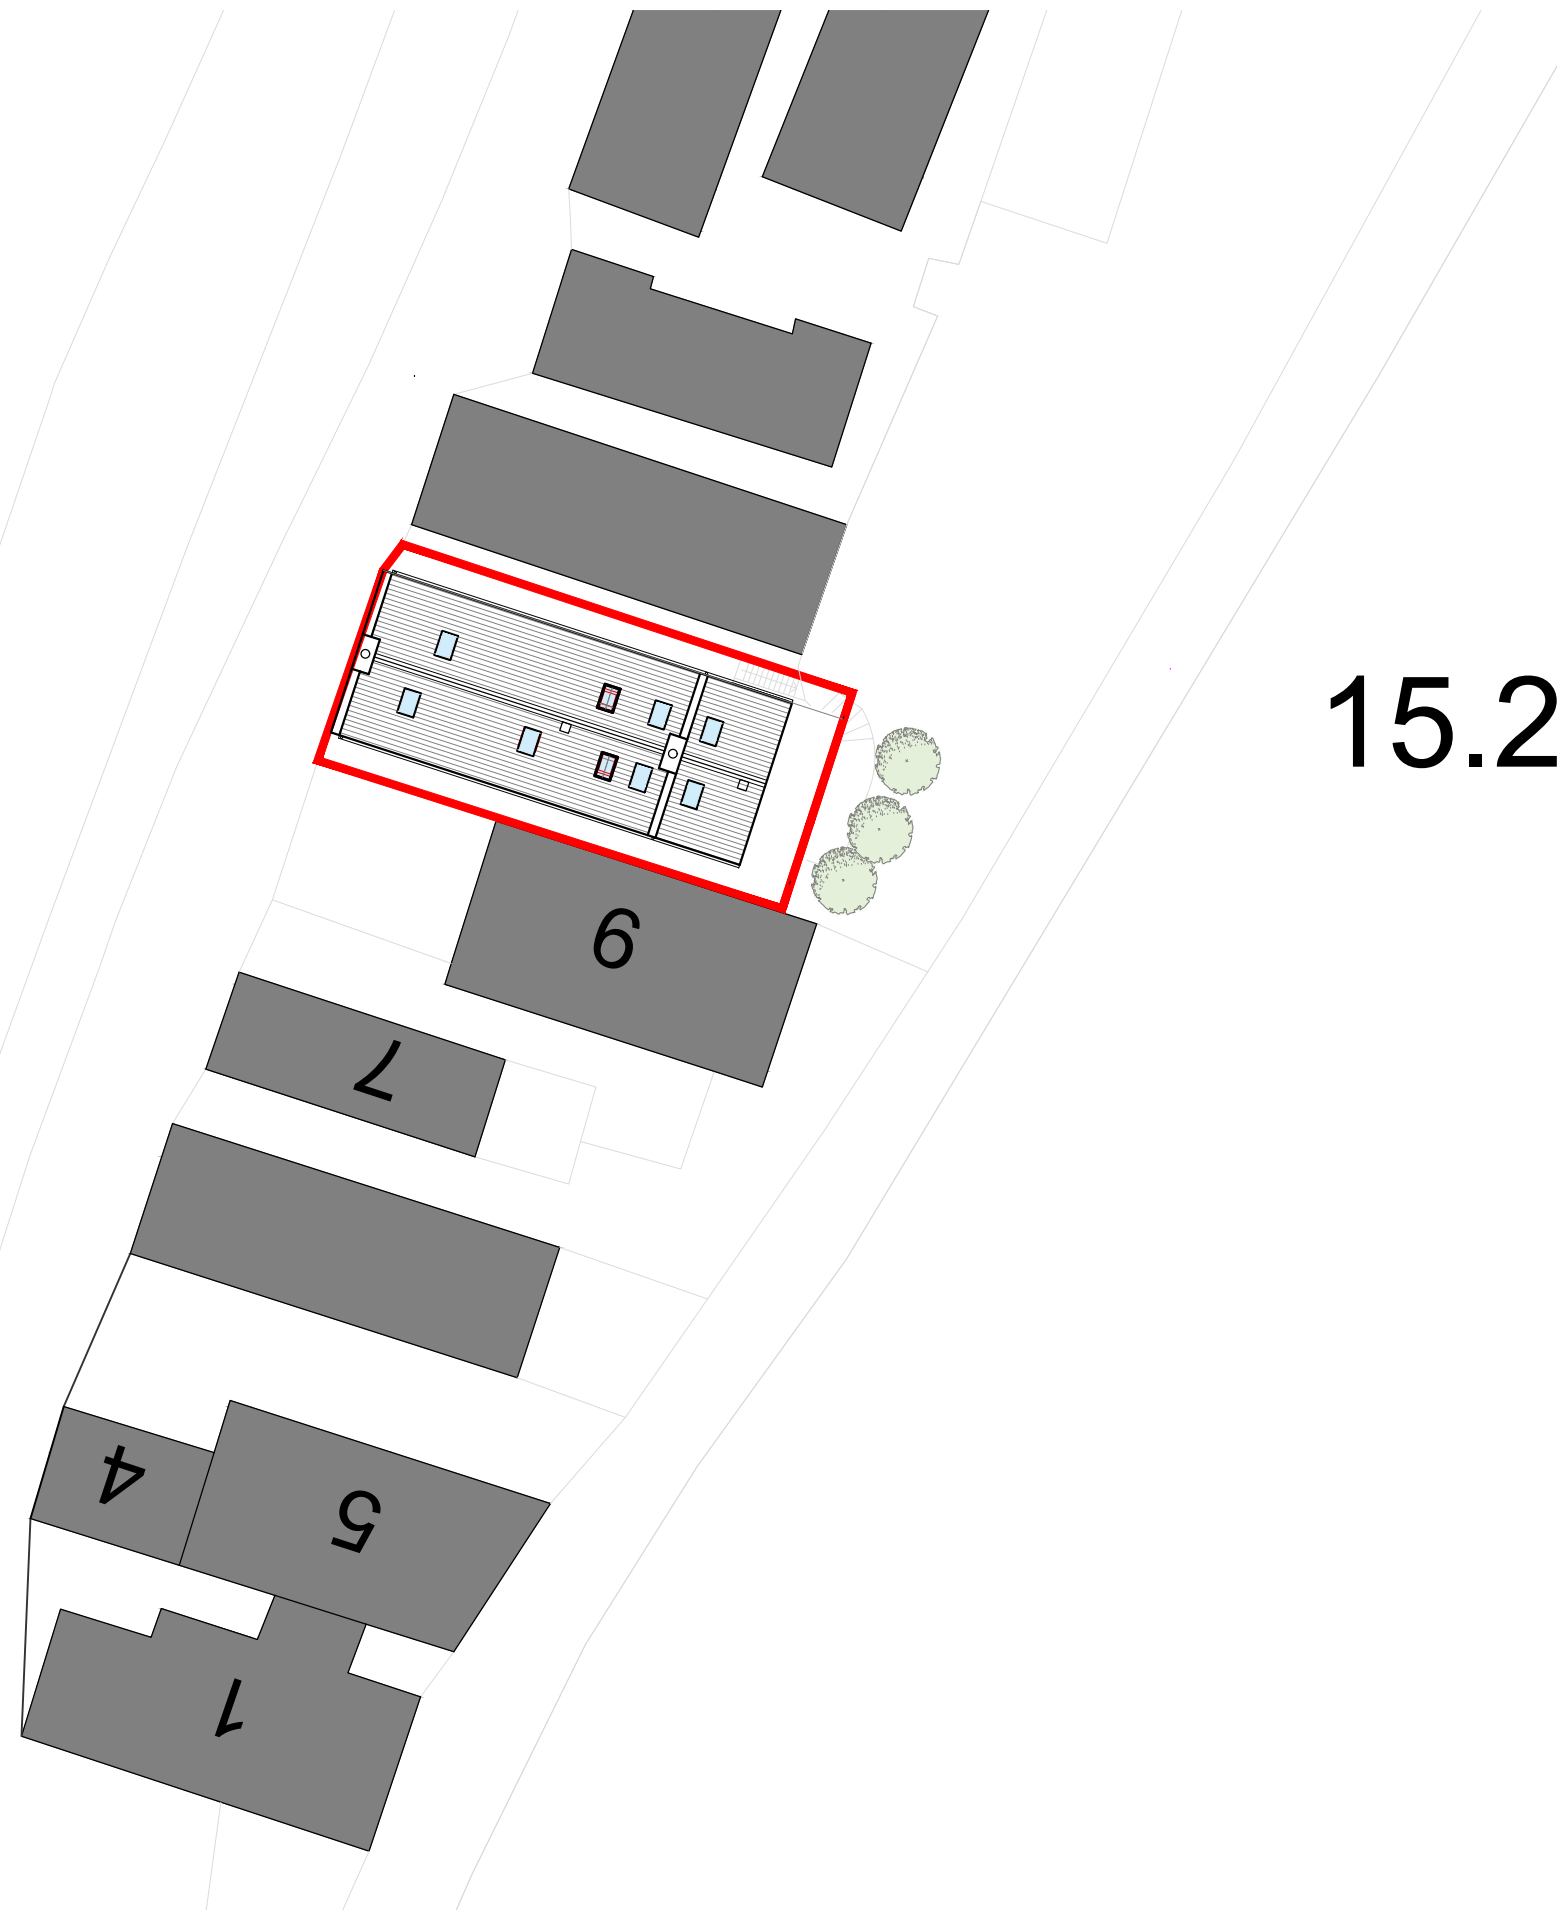

PLANNING

Rev	Description	Date
-----	-------------	------

 aka Annie Kenyon Architects Ltd	
North Gate Lodge Haddo, Inverkeithny Huntly, Aberdeenshire AB54 7XB tel/fax: 01464 851 621 www.akenyonarchitects.com info@akenyonarchitects.com	

Client
Alastair Price, Crovie Ltd.

Job Title
No.10 Crovie
Aberdeenshire

Drawing Title
As Proposed
Site Plan

CAD Reference

Scale at A3 1:250	Drawn AW	Chk	Date APR 24
----------------------	-------------	-----	----------------

Job No. 790	Drawing No. P-04	Revision No. (-)
----------------	---------------------	---------------------

Proposed Site Plan 1:250

