



**Attic Floor Plan**  
Scale 1:50

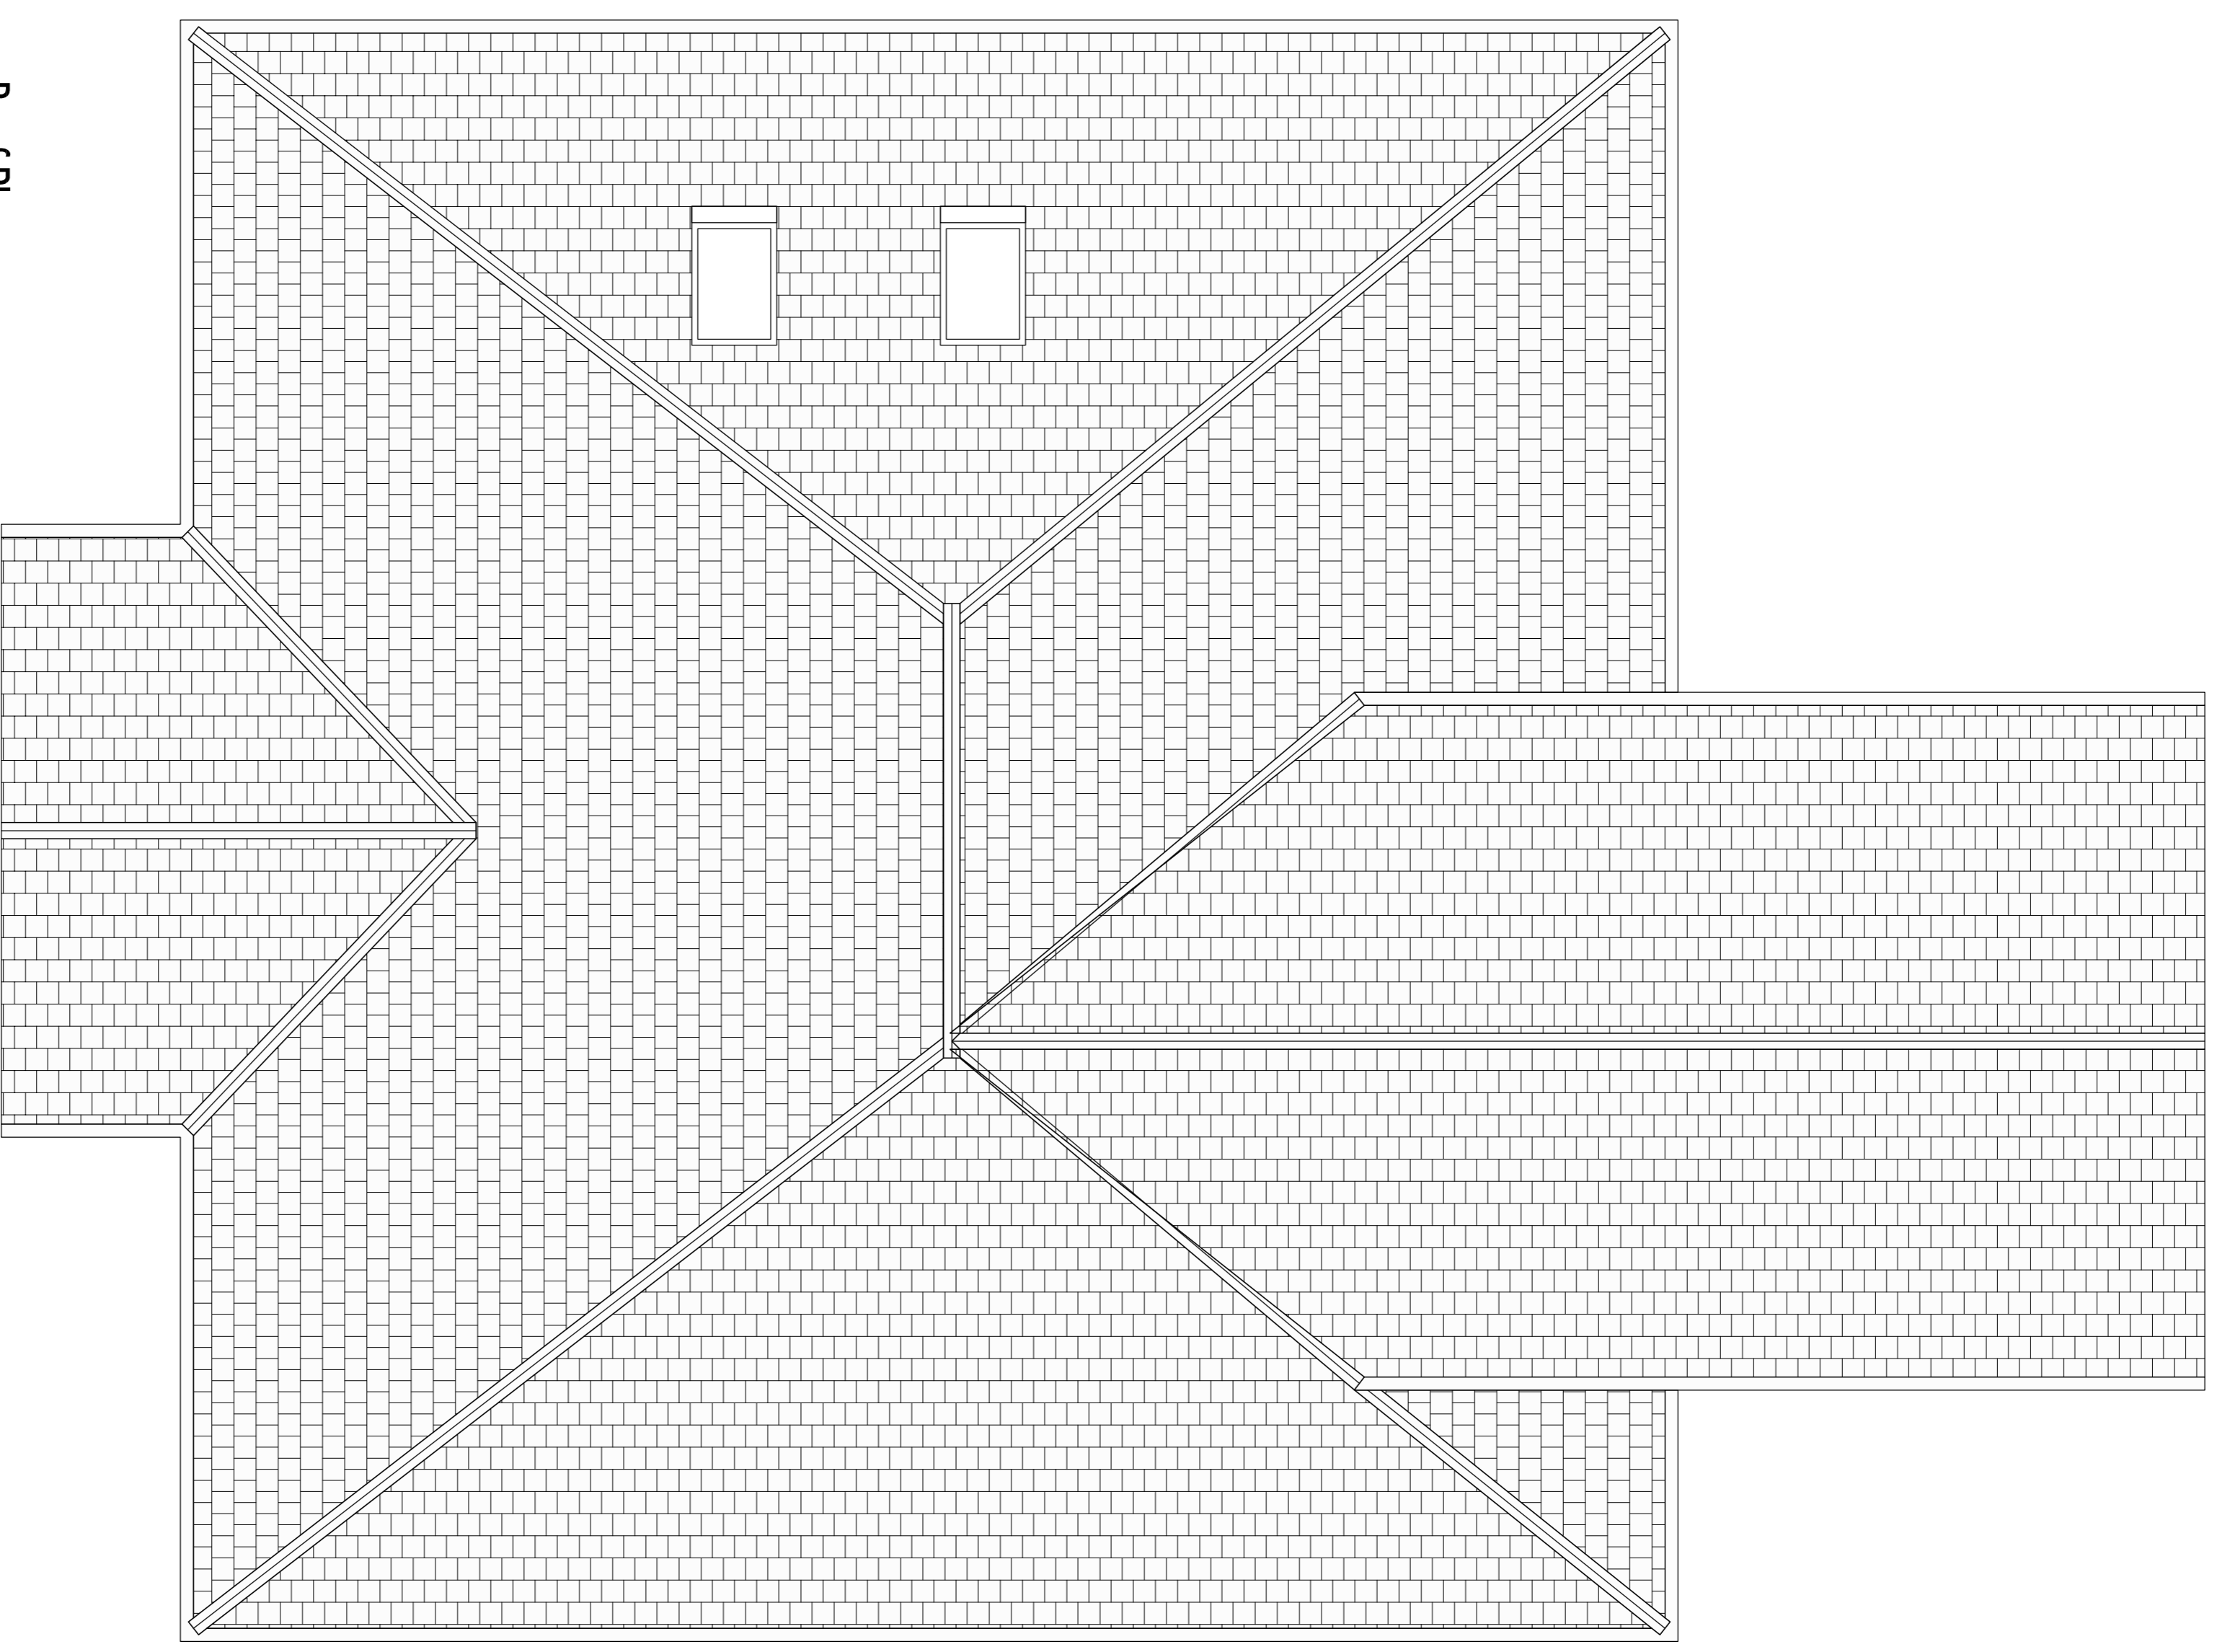

**Roof Plan**  
Scale 1:50

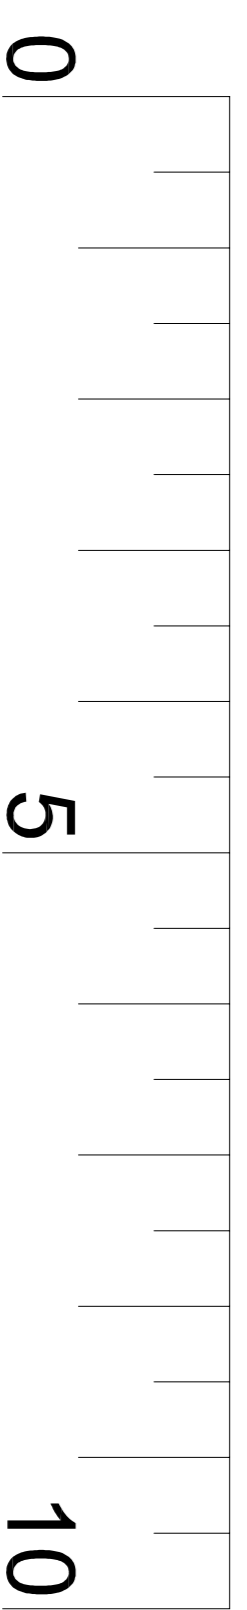

**DATE OF ISSUE**  
15 Mar 24

Do not scale from this drawing.  
If in doubt, ask.  
This drawing is the property of th-dm and must not be copied, reproduced or disclosed without written permission.  
revisions:

All Dimensions shown are approximate and may be subject to alteration on site.  
No furniture, fittings or finishes should be ordered until accurate site sizes can be taken on site

Project title:  
**Residential Development  
North and South Road  
Belisle**

Drawing title:  
**Plot 7 - Attic and Roof  
Plans**

Issue stage:  
**Planning**

Date: **Feb 24**  
Drawn: **DGF**  
Scale: **As Noted**

Drawing number:  
**23-234-AL(10)301**

Revision:  
**C**