
All Dimensions shown are approximate and may be subject to alteration on site.


No furniture, fittings or finishes should be ordered until accurate site sizes can be taken on site

6575 Area Ground Floor First Floor 62m2 43m2 105.m2 Garden Room 6050 6590

Scale 1:50 Garage -**Ground Floor Plan**

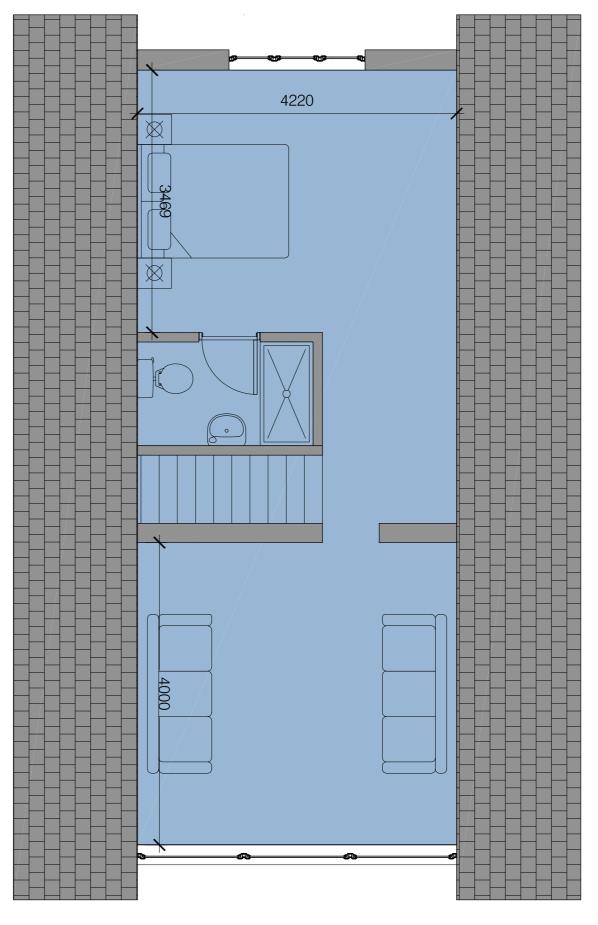


Garage - First Floor Plan Scale 1:50

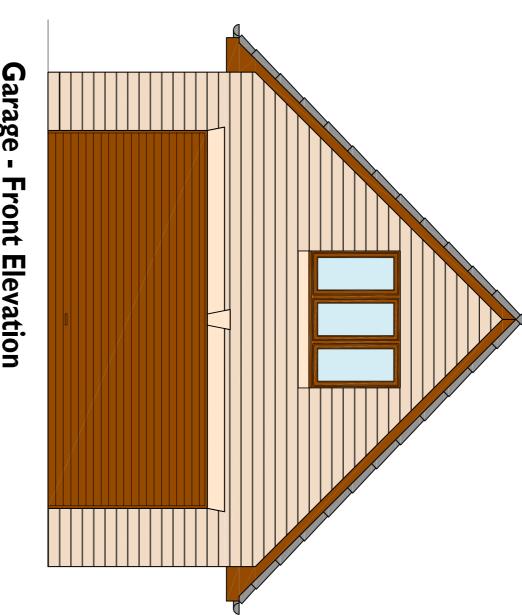


Garage - Side I Scale 1:50


Elevation

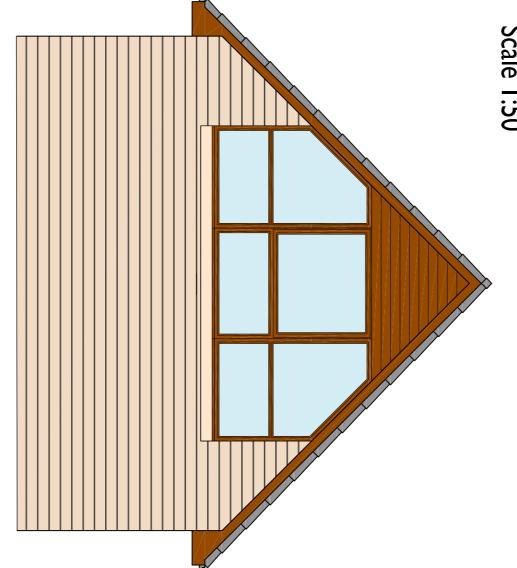

Scale 1:50 Garage - Rear Elevation

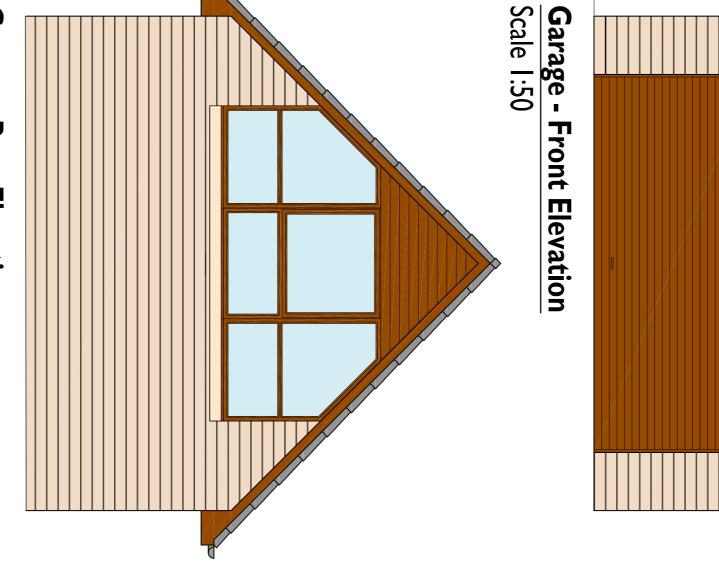

Garage - Garden ElevationScale 1:50

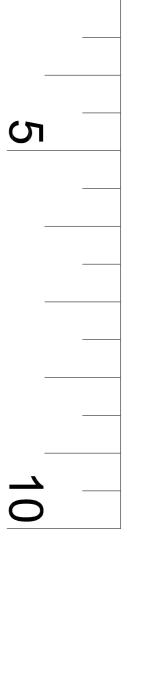

23-234-AL(G)300 Feb 24 issue stage: Planning drawn: scale @ A1: As Noted



DATE OF ISSUE

4 Mar 24

Project title:
Residential Development
North and South Road
Bellside

/ Day Room