




Ground Floor Plan
Scale 1:50

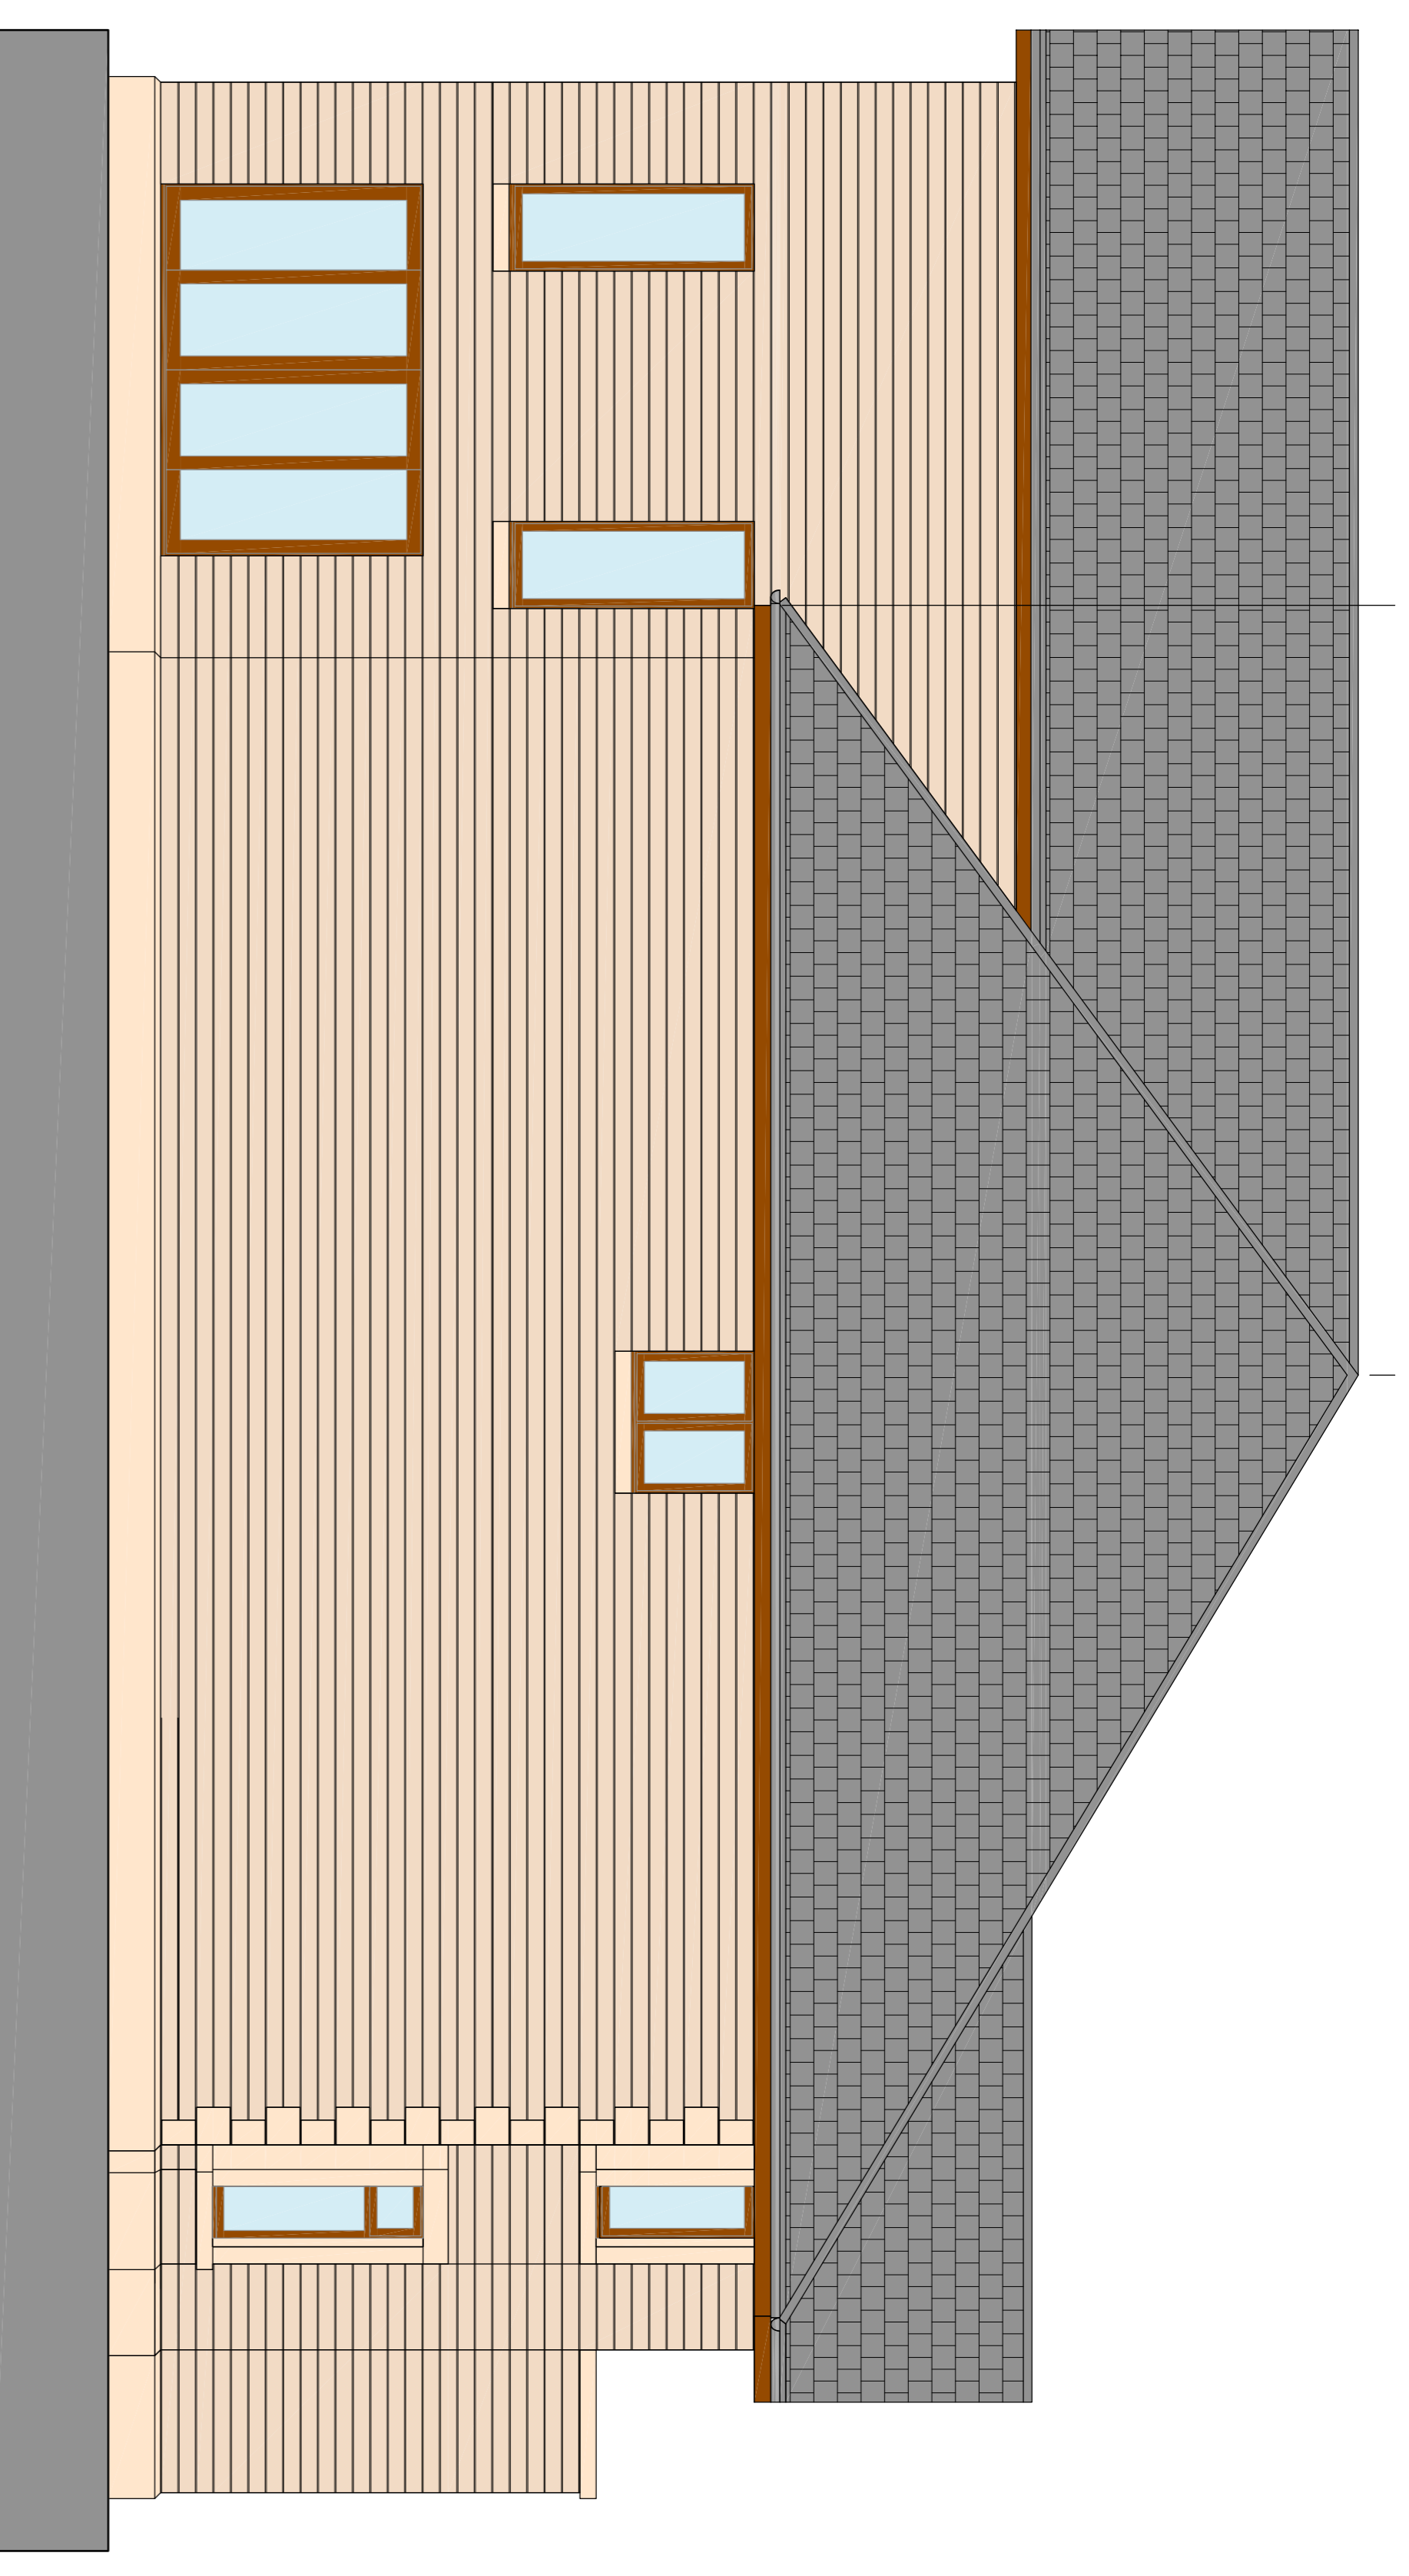

Ground Floor Plan
Scale 1:50

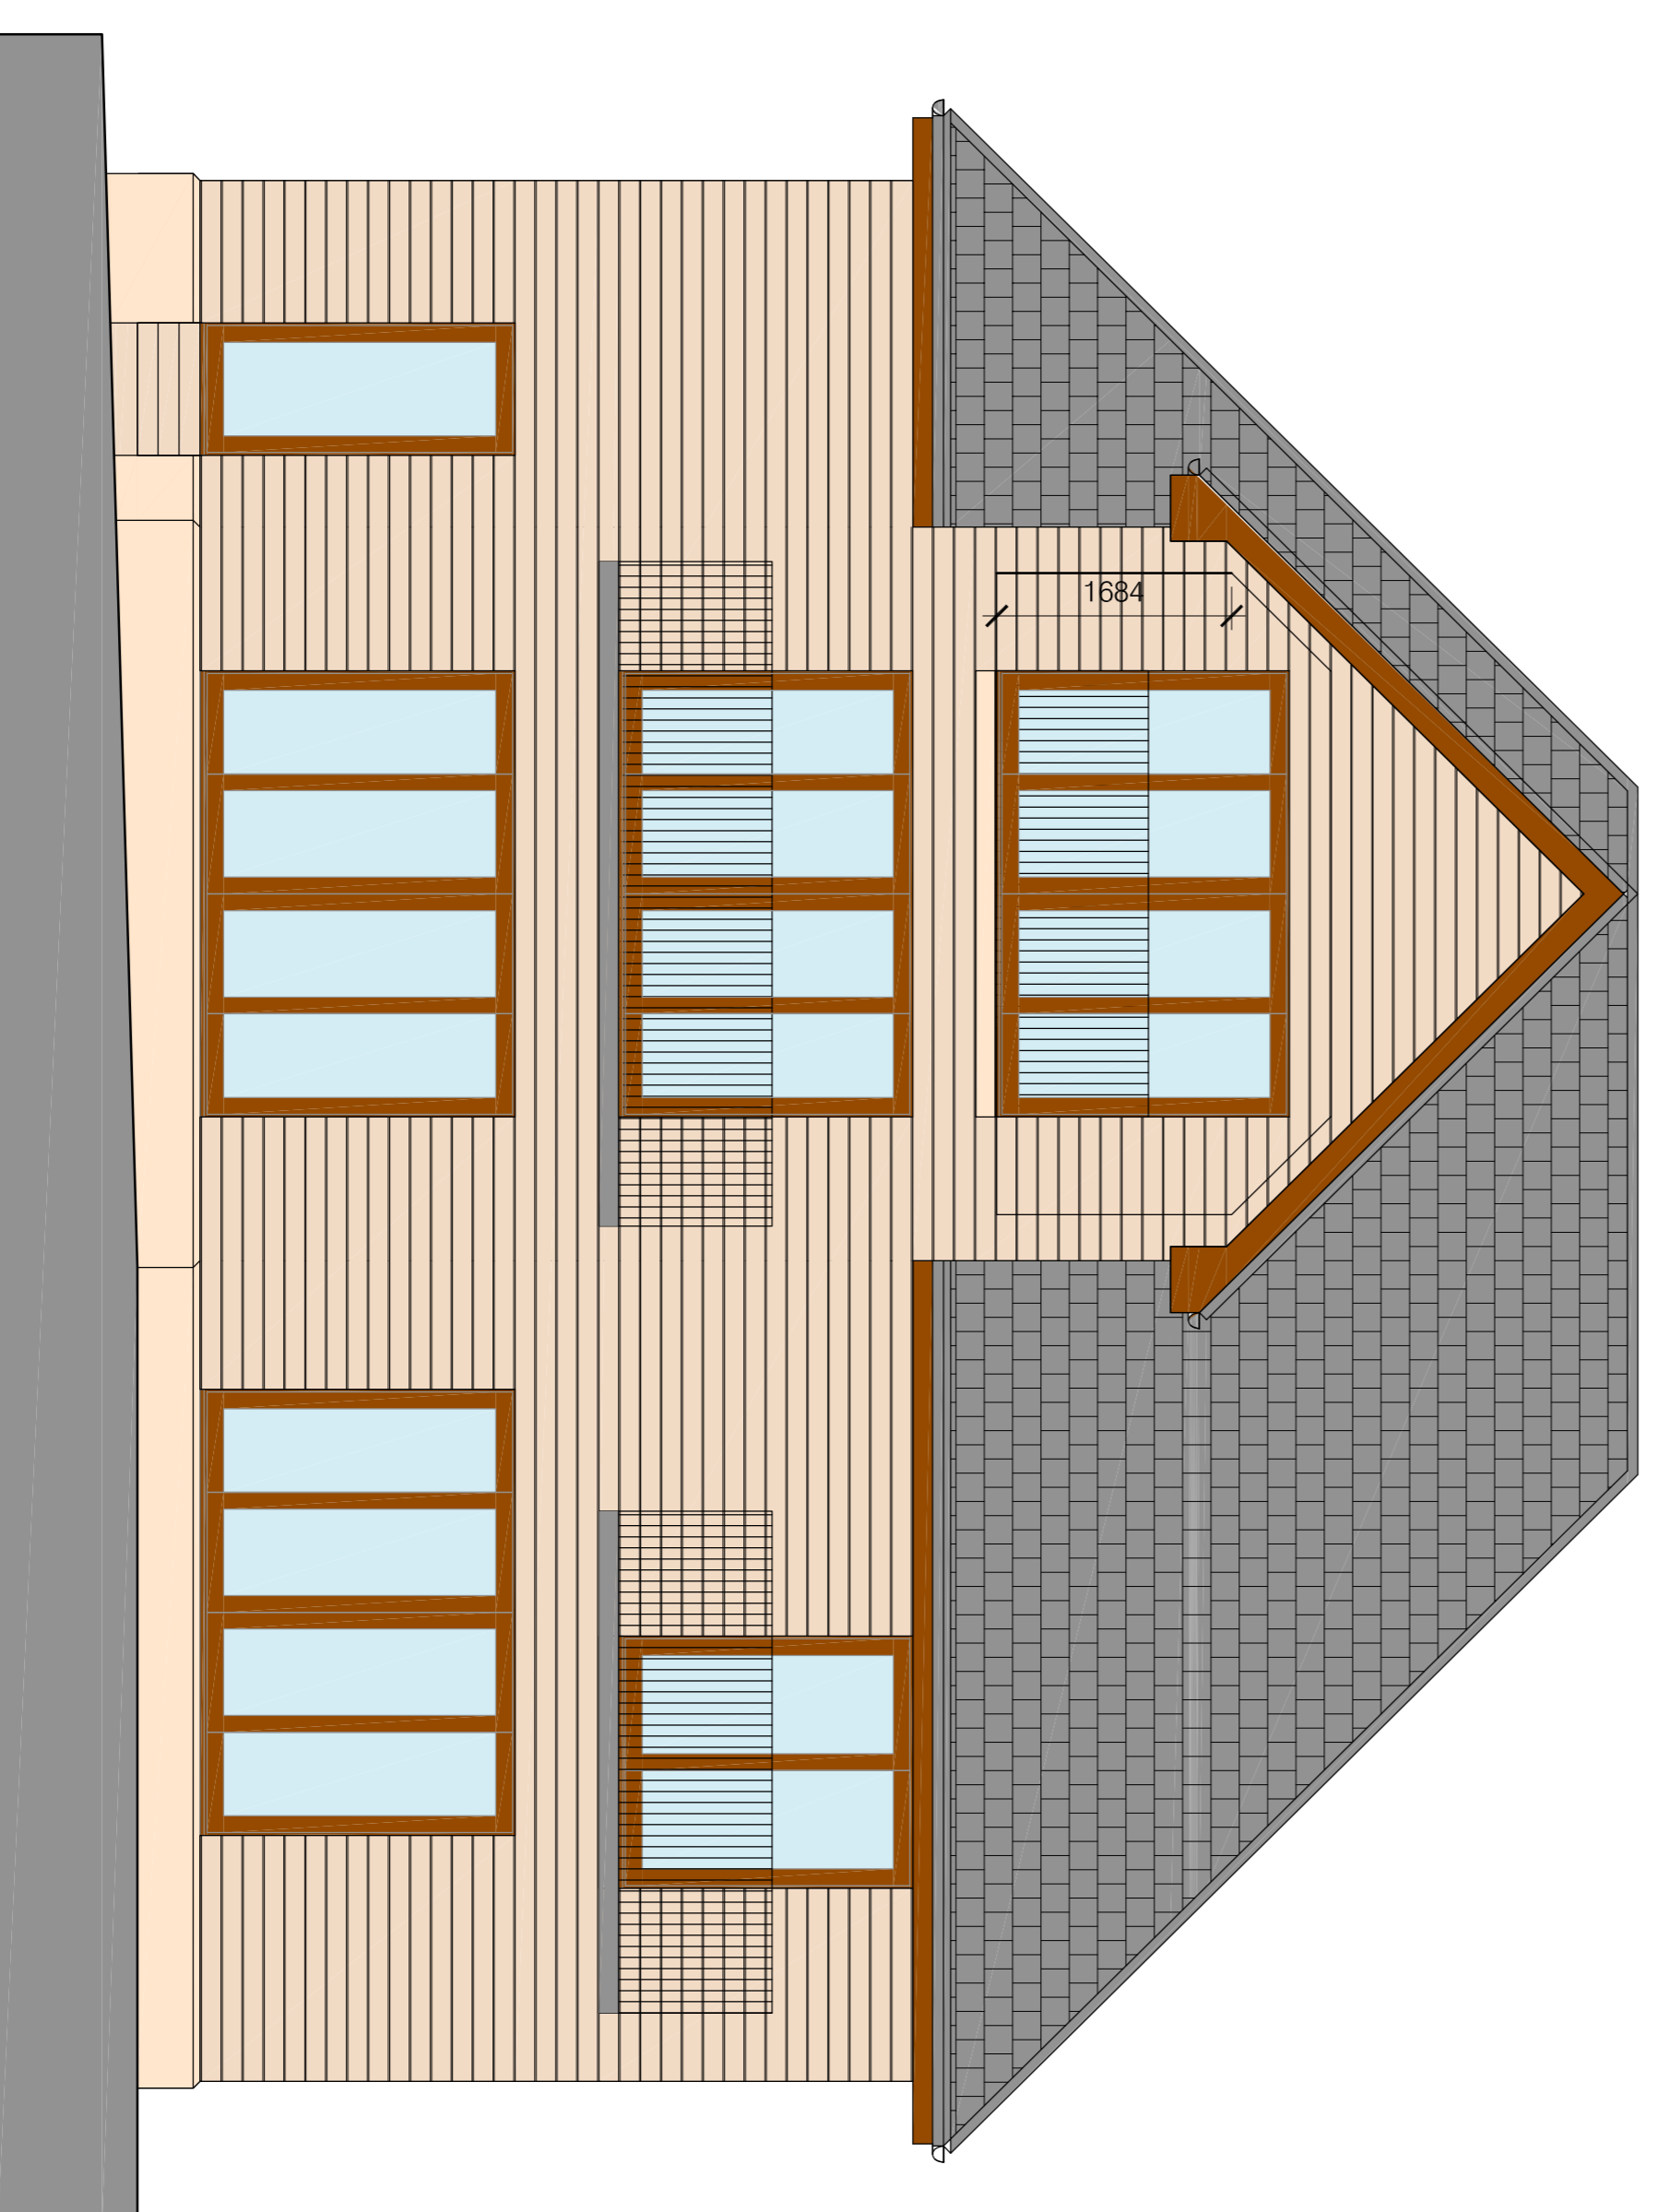

Ground Floor Plan
Scale 1:50

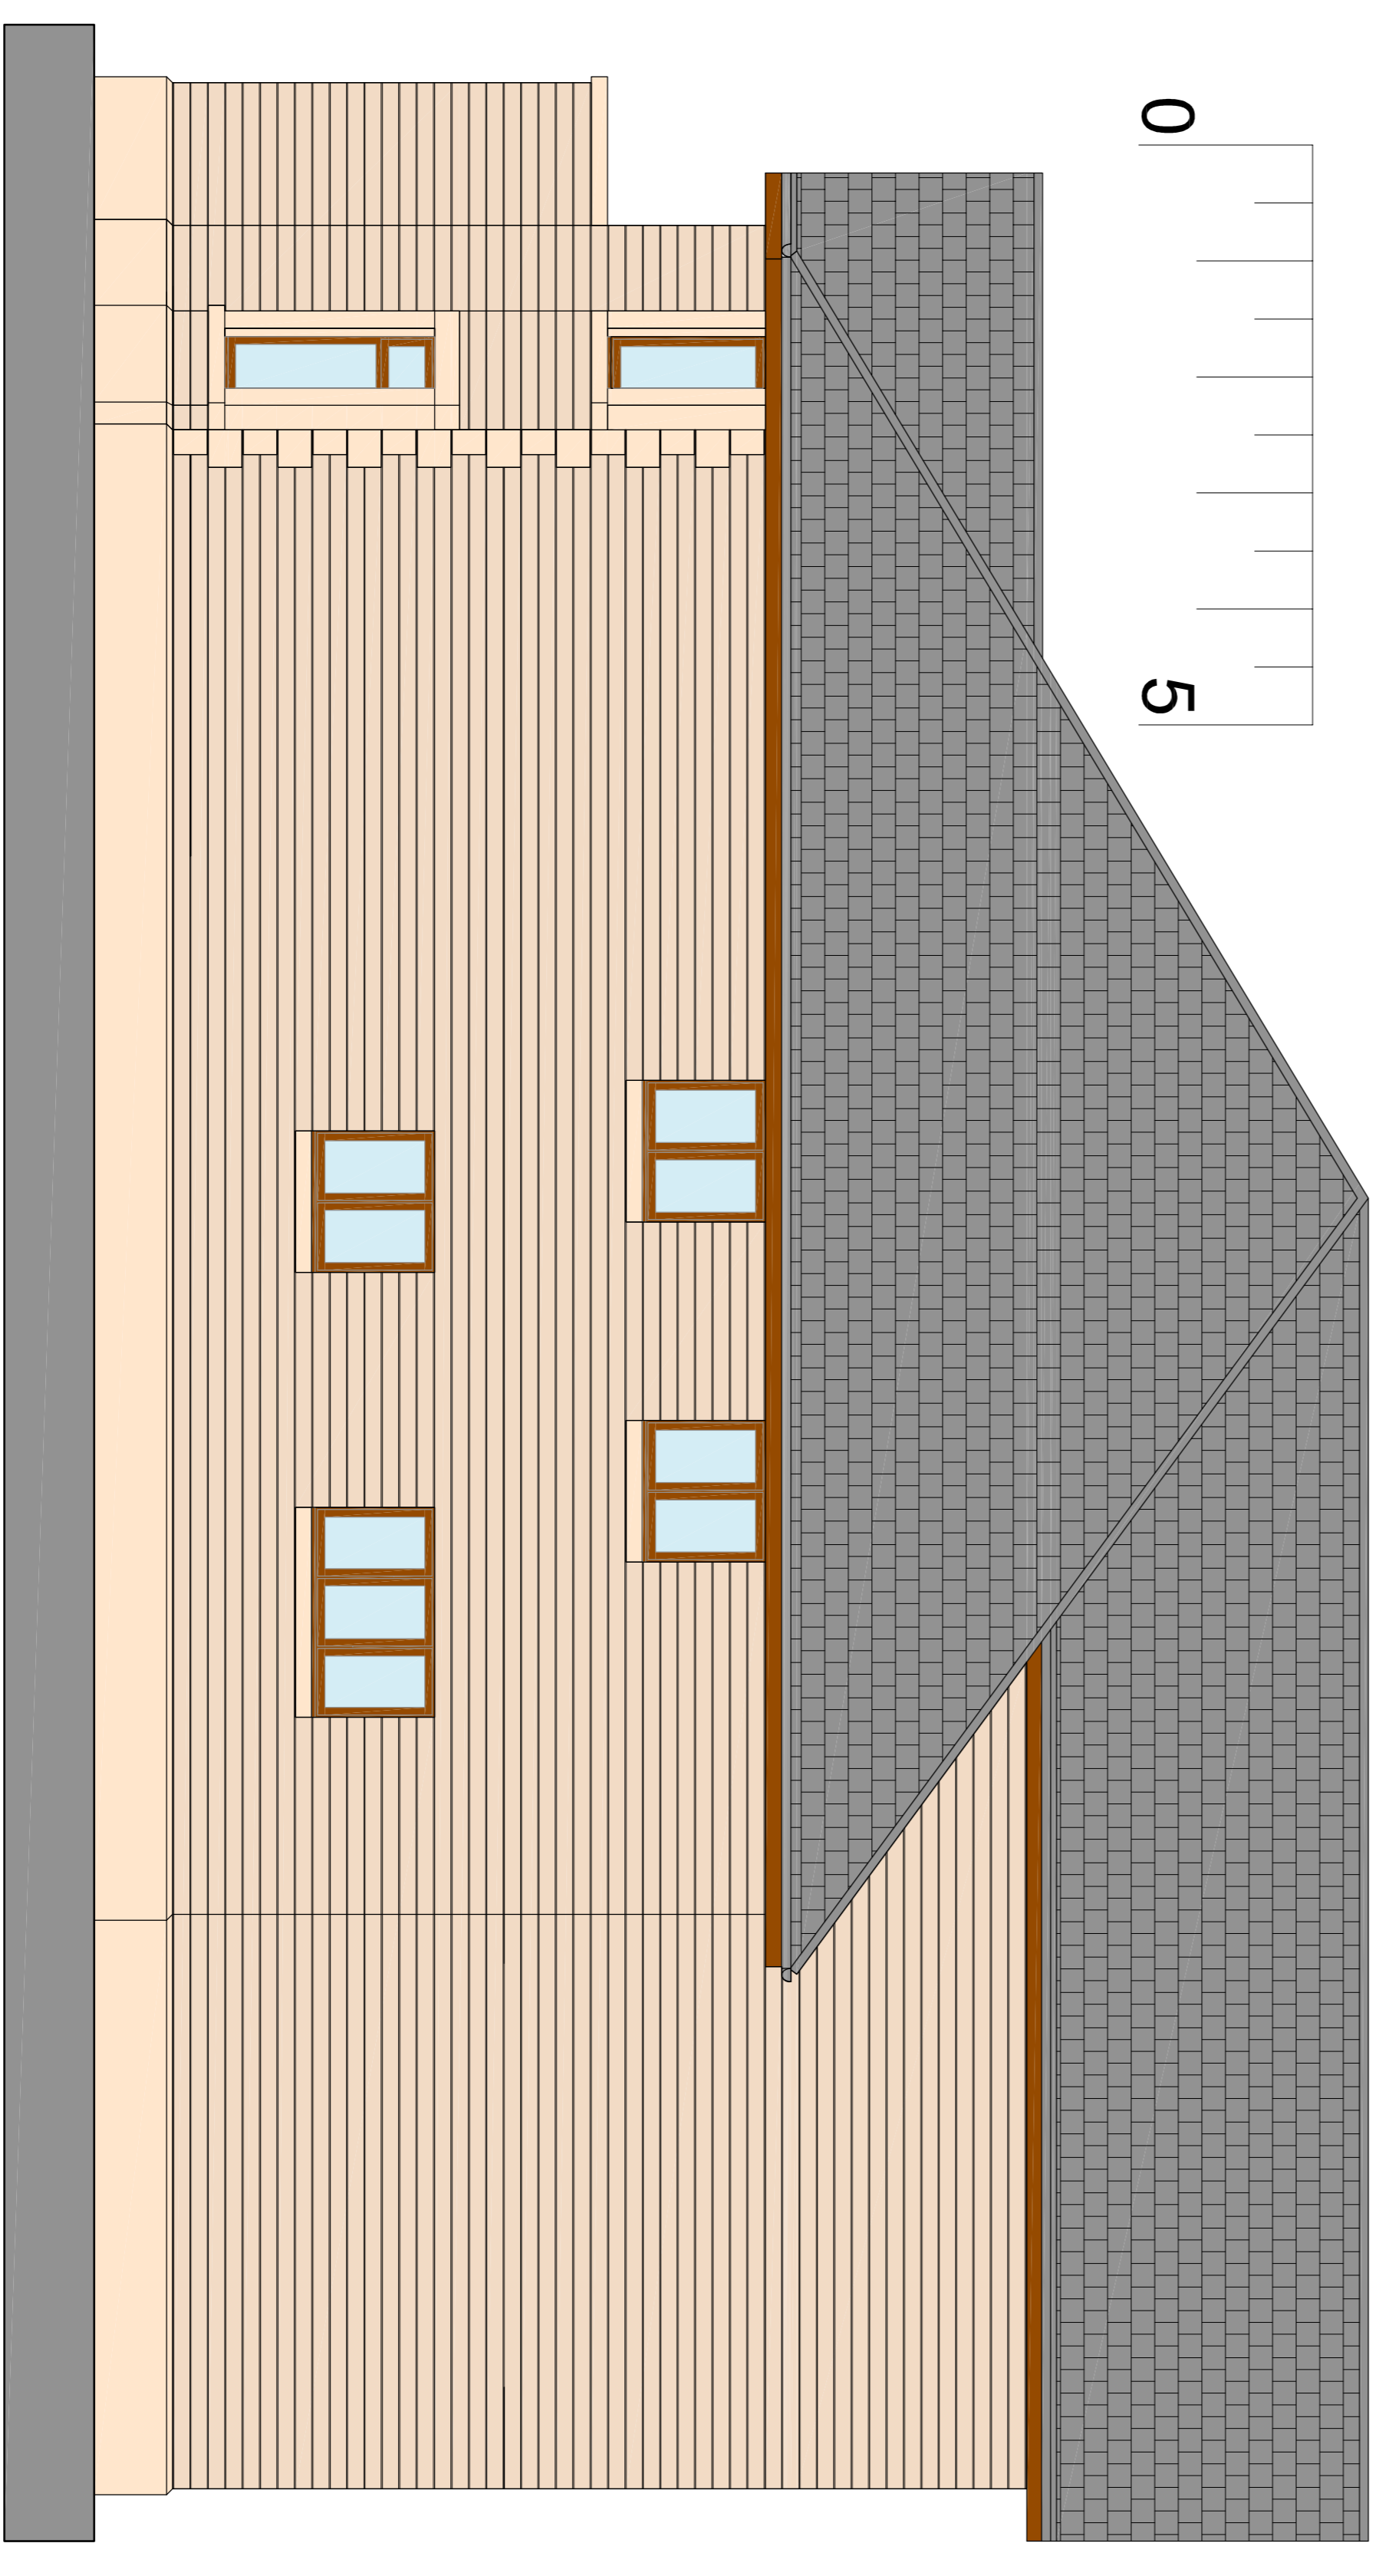

Ground Floor Plan
Scale 1:50

Do not scale from this drawing.
If in doubt, ask.
This drawing is the property of th-dm and must not be copied, reproduced or disclosed without written permission.
revisions:

All Dimensions shown are approximate and may be subject to alteration on site.
No furniture, fittings or finishes should be ordered until accurate site sizes can be taken on site

DATE OF ISSUE
9 April 2024

Project title:
Residential Development
Albert Park, Braikwood

drawing title:
Plot 7 - Elevations

Issue stage:
Planning

date:
Dec 23

drawing number:
23-230-AL(7)500

drawn:
DGF

scale @ A1:
As Noted

revision:
F

TAYLOR
HOMES
Taylor Homes (Scotland) Limited
Elliott House, 25 Woodhall Road,
Edinburgh, Scotland
Telephone: 01698 38777