


Please do not scale from this drawing.  
 All dimensions should be checked on site prior to commencing construction work.  
 If in doubt please ask.

All levels and dimensions to be checked on site prior to construction / fabrication;  
 Do not scale dimensions from this drawing.

- GENERAL**
- G1. ALL DIMENSIONS IN MILLIMETRES UNLESS NOTED OTHERWISE.
  - G2. THE CONTRACTOR SHALL CHECK SETTING OUT OF ALL WORK ON SITE PRIOR TO ORDERING OF MATERIALS, OR CARRYING OUT OF ANY CONSTRUCTION WORKS.
  - G3. THE CONTRACTOR SHALL BE RESPONSIBLE FOR NOTIFYING THE LOCAL AUTHORITY OF PROGRESS OF THE WORKS FOR INSPECTION.
  - G4. THE CONTRACTOR SHALL BE RESPONSIBLE FOR RECTIFYING AT HIS OWN EXPENSE ANY WORK THAT DOES NOT COMPLY WITH THE SPECIFICATION OR DETAILS, OR ACHIEVE AN ACCEPTABLE STANDARD OF WORKMANSHIP (BS8000-11:2011)
  - G5. PRIOR TO THE REMOVAL OF ANY LOADBEARING OR SUPPORTING STRUCTURE THE EXISTING STRUCTURE MUST BE ADEQUATELY PROPPED AND MUST REMAIN SO UNTIL ALL STRUCTURAL ALTERATION WORK IS COMPLETE AND CURED.

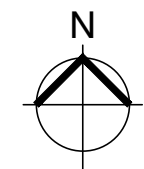

Rev No	Description	Date
--------	-------------	------

**REVISIONS**


Client  
 Mr & Mrs Watson

Job Title  
 13 Caterpillar Lane  
 Uddingston  
 G71 6UJ


Drawing Title  
 Existing Site & Location Plan

Scale @ A3	Date	Drawn By
Varies	Mar24	WE
Job No	Drawing No	Checked
24-03-LW	AL(90)001	LW

**APPROVAL**

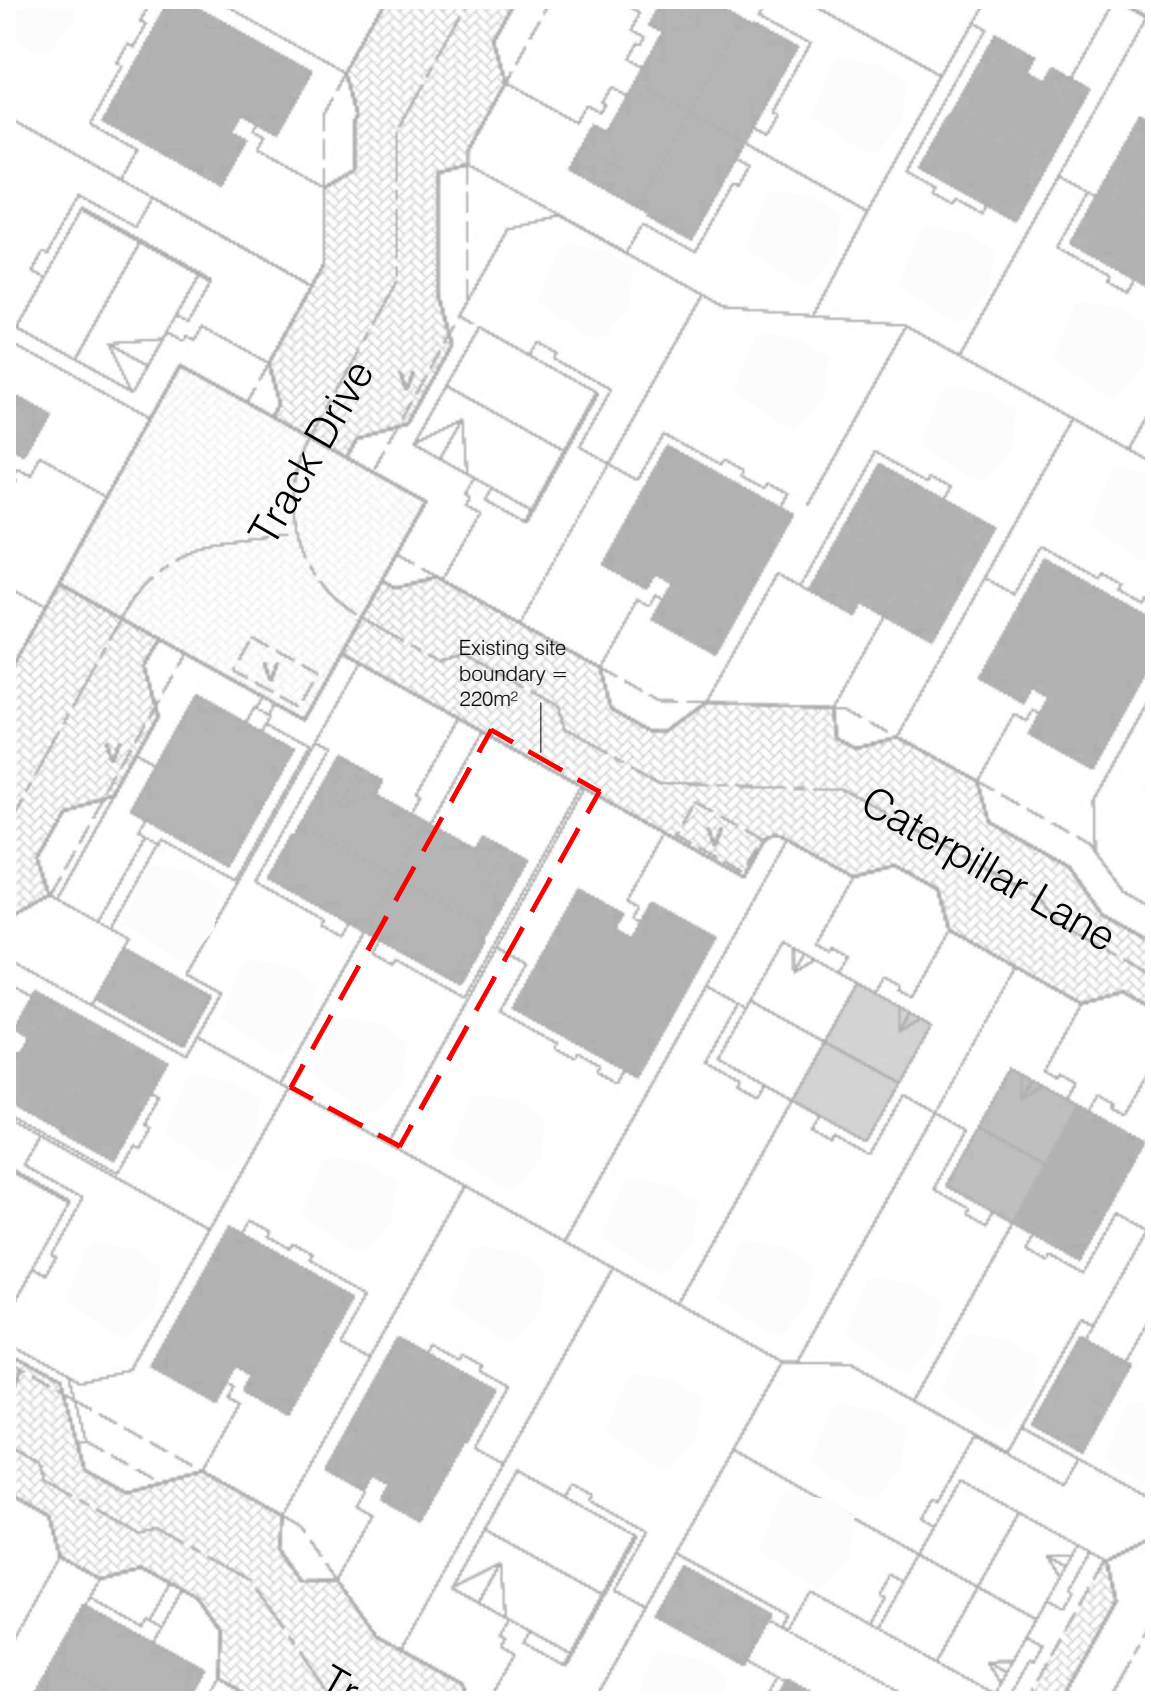

Existing Site Plan  
 1:500 @ A3

 

Existing Location Plan  
 1:1250 @ A3

