

**ANDREW DAVISON ARCHITECTS**  
 150 Hutton Road, Shenfield,  
 Essex CM15 8NL  
 Tel: 01277 221334 Fax: 01277 221358  
 Email: info@andrewdavison.co.uk  
 Website: www.andrewdavisonarchitects.co.uk


Project:  
**28 CRESCENT DRIVE SHENFIELD**

Drawing Title:  
**PROPOSED GATES and widening one existing cross-over**


This drawing is the property of Andrew Davison Architects. Copyright is reserved by the company and the drawing is issued on the condition that it is not copied, reproduced, retained or disclosed to any unauthorised person, either wholly or in part without consent in writing. Figured dimensions only are to be taken from this drawing. All dimensions to be checked on site before any work is put in hand. If in doubt please ask.  
 Andrew Davison Architects is a trading name of Andrew Davison Architects Limited.  
 Registered in England & Wales, No. 8984194. Registered Office: Lynwood, Chestnut Walk, Little Baddow, Chelmsford, Essex CM3 4SP

Scale: 1:100@A3  
 Drawn: BM  
 Date: 12.03.2024.


Job No: 1822  
 Drawing No: PL 03  
 Revision: -

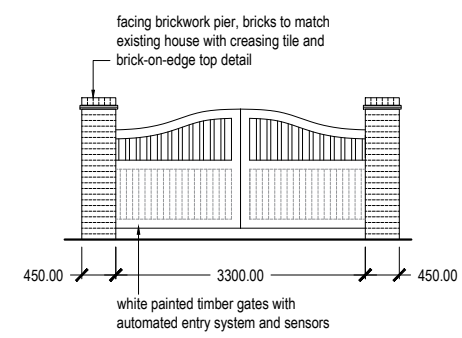


**FRONT ELEVATION** (both gates)

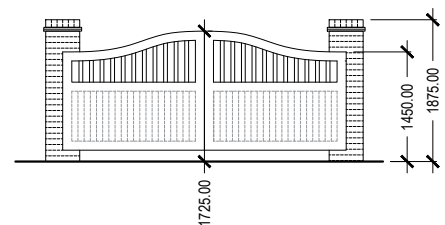

**REAR ELEVATION** (both gates)

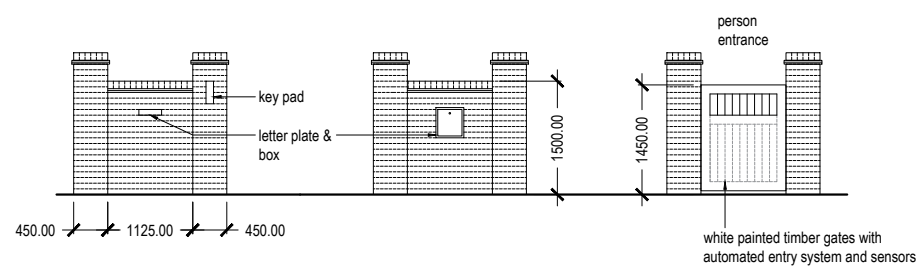

**SIDE ELEVATIONS** (main gate)

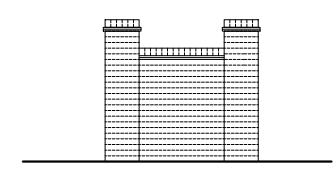

**SIDE ELEVATIONS** (secondary gate)