





EXISTING REAR ELEVATION 1:50

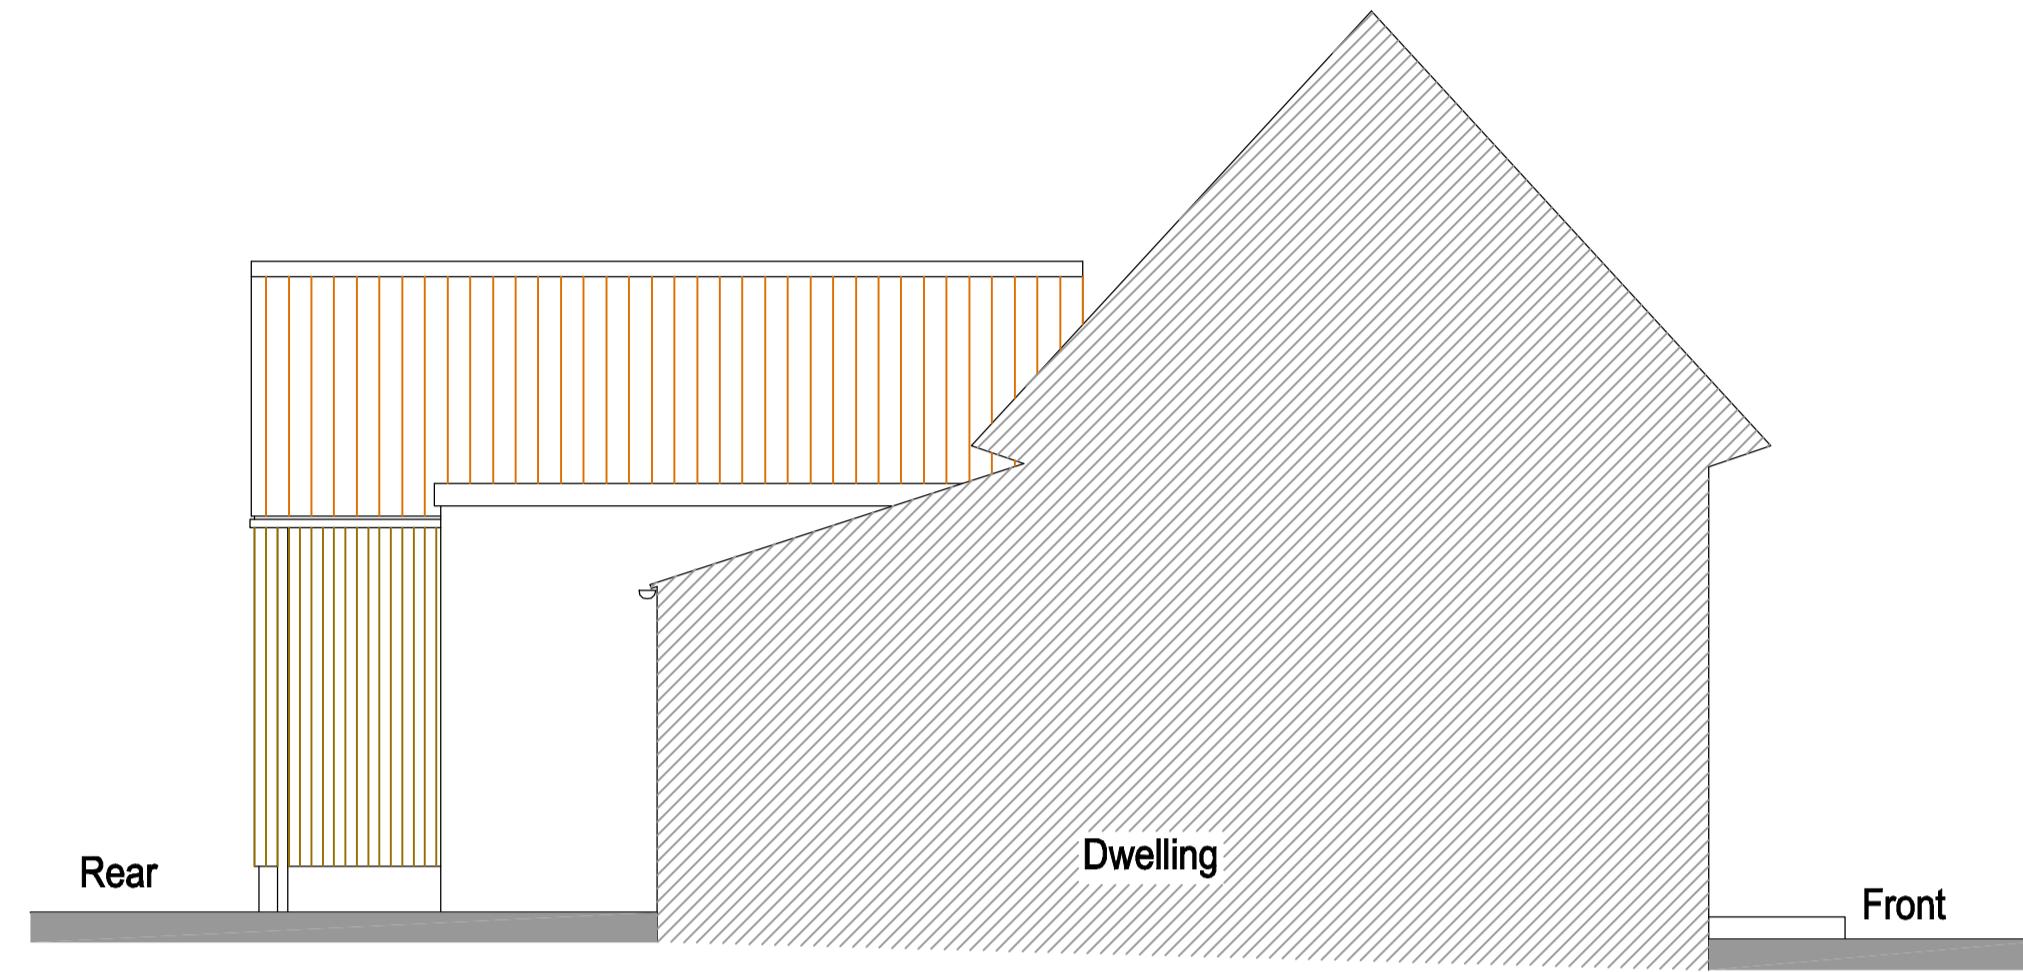


EXISTING SIDE ELEVATION 1:50

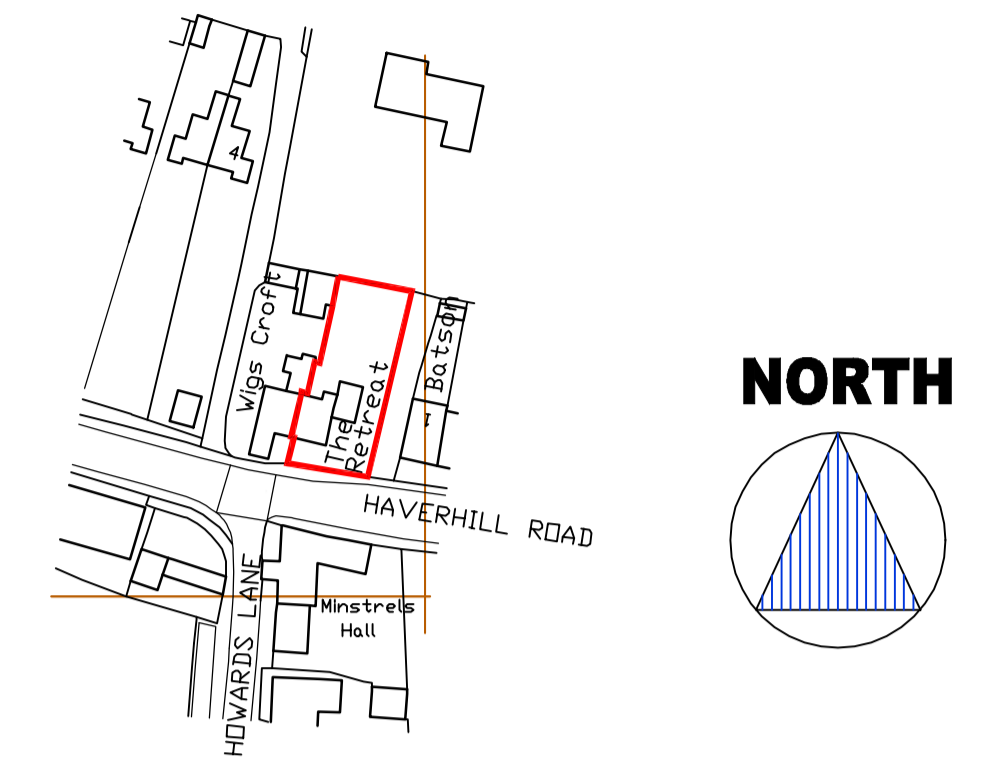

Crown Copyright and database rights 2024. OS AC0000814278 National Map Centre. Purchased 25/03/2024 1 year licence.

Scale 1:1250
0m 25m 50m 75m 100m

LOCATION PLAN 1:1250

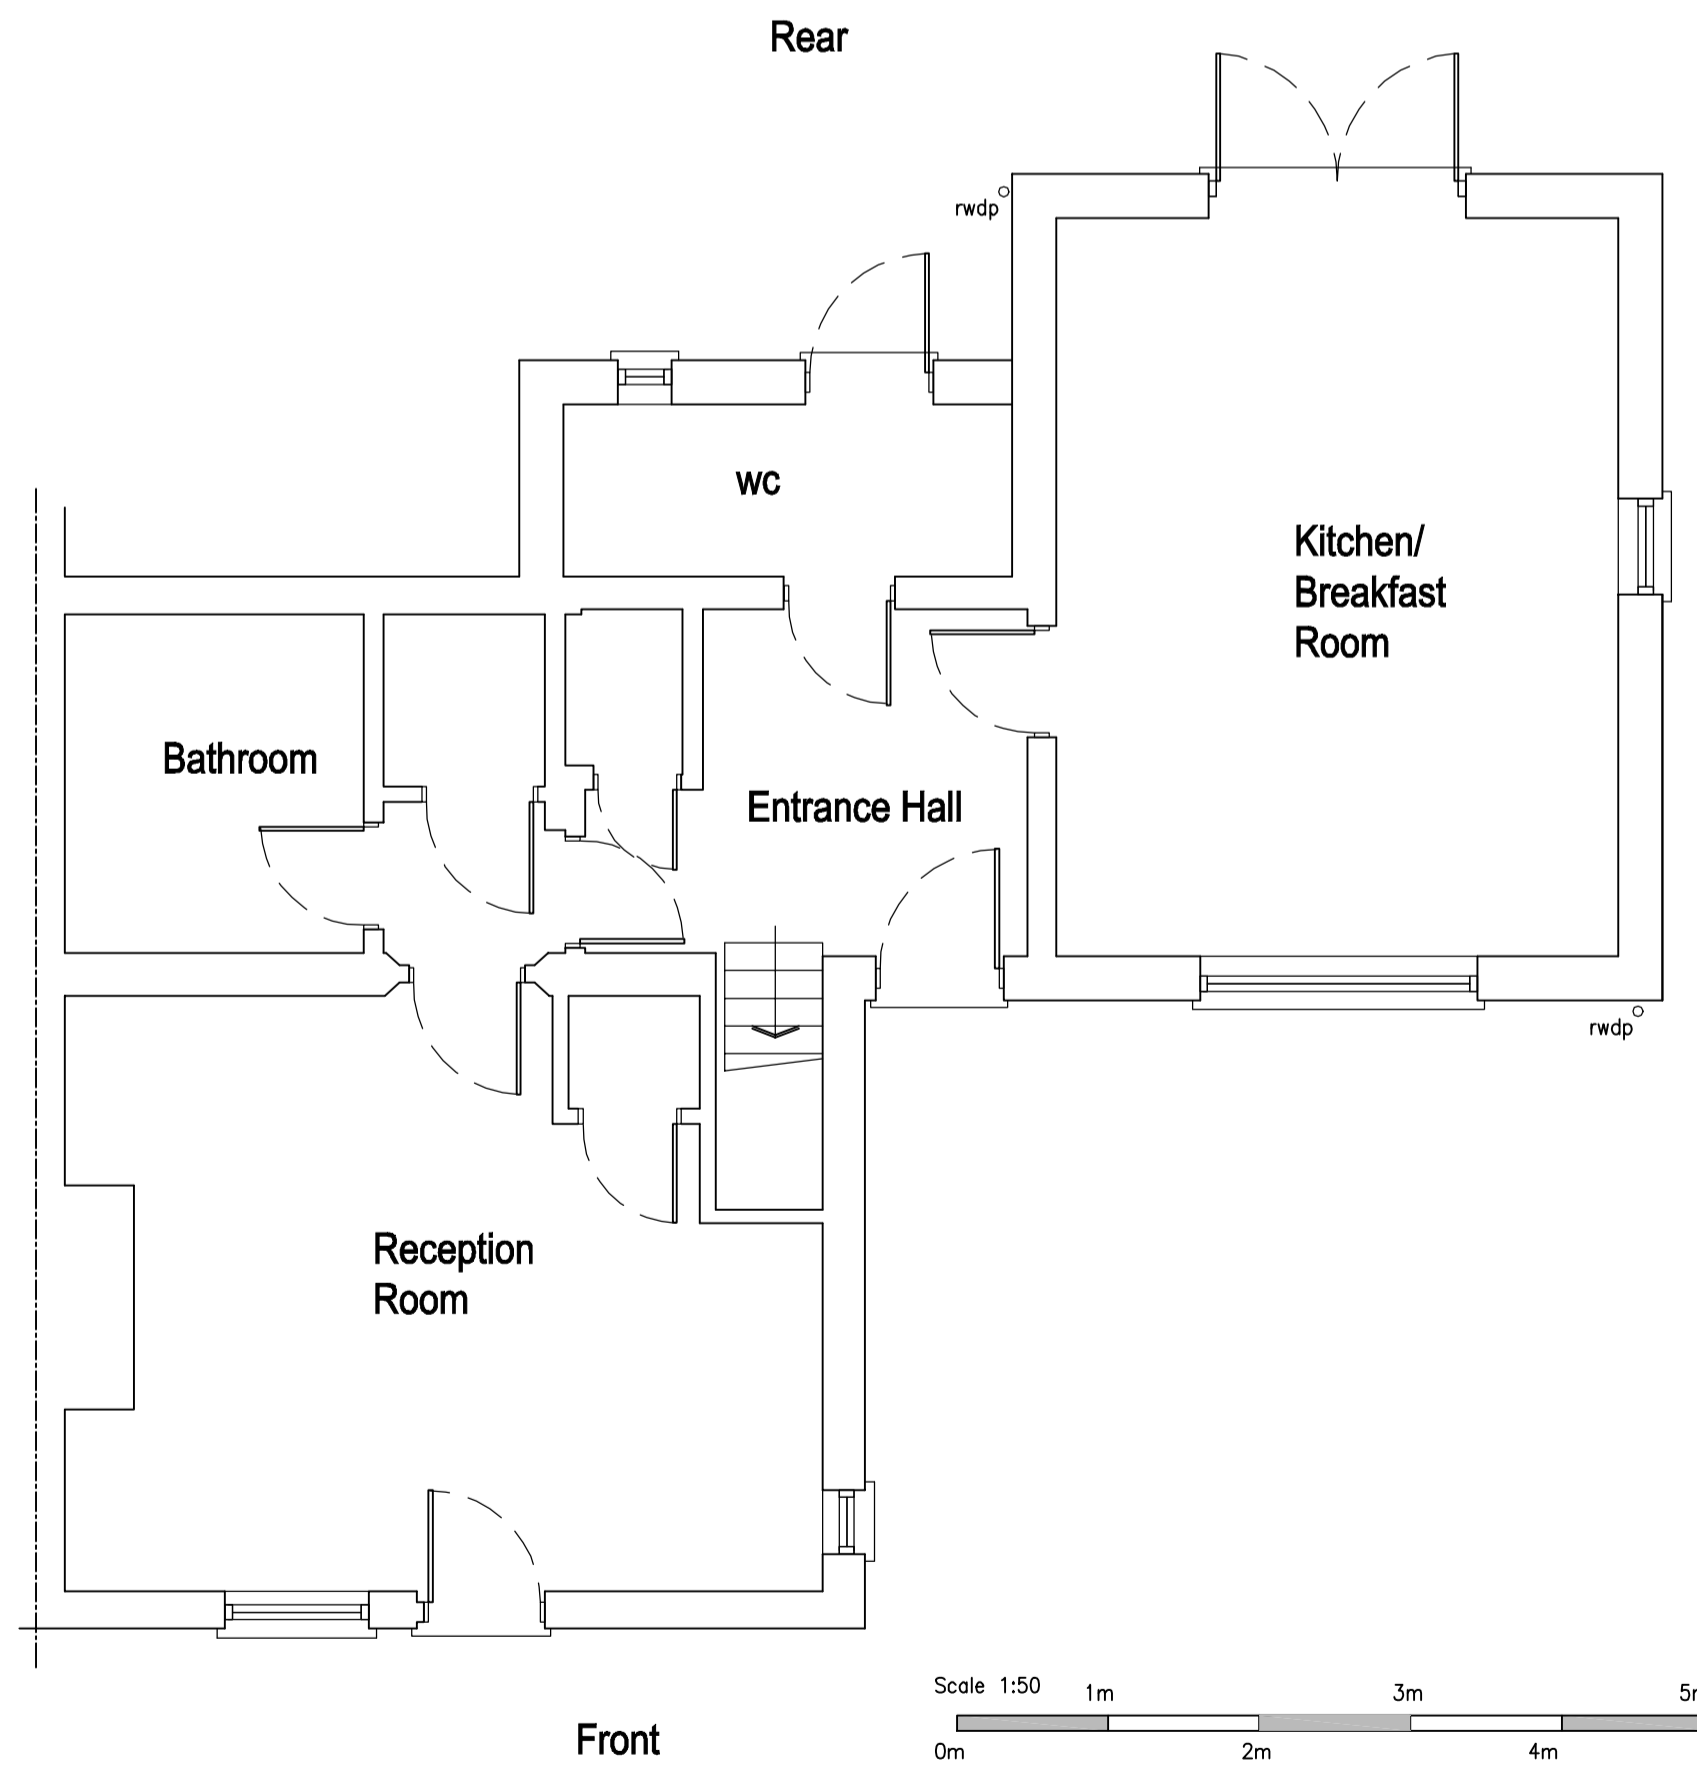

EXISTING GROUND FLOOR PLAN 1:50



EXISTING SIDE ELEVATION 1:50

DRAWING ISSUE
 PLANNING
 CONSTRUCTION

GOOD-DESIGN-ING Ltd

GDI
 11 SARACEN WAY,
 NEWARK ROAD,
 PETERBOROUGH,
 PE1 5WS.
 TEL 01733 569731
 E-MAIL
 robert@good-design-ing.co.uk

PROJECT
 Proposed Conservatory at
 The Retreat
 Haverhill Road
 Horseheath
 Cambridge
 CB21 4QR

DRAWING
 Existing Plan and
 Elevations
 Location Plan
 March 2024

Scale 1:50 1:1250 @
 A1 size

drawing number :
 241446-01