






PROPOSED REAR ELEVATION 1:50

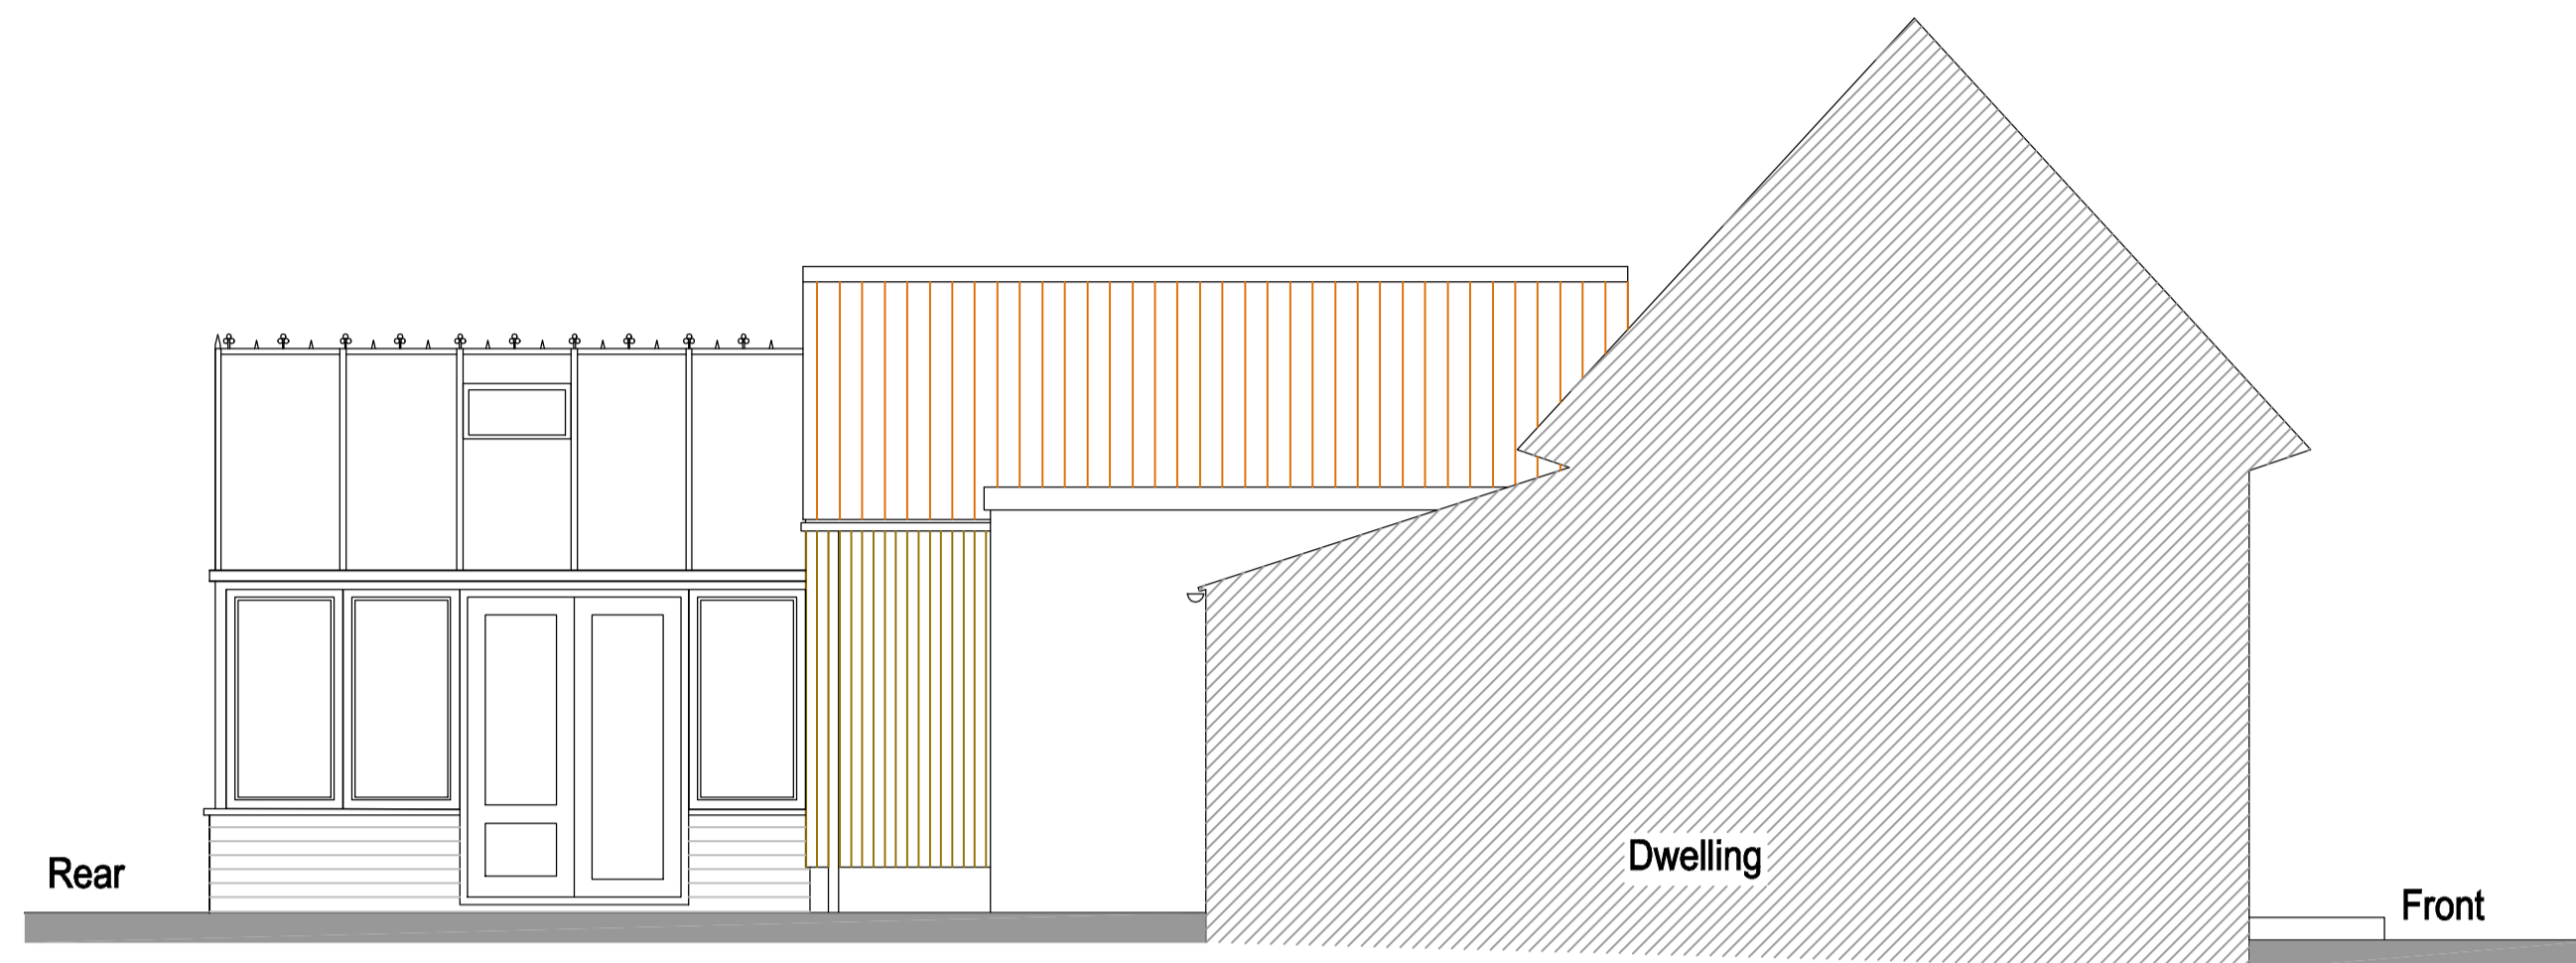

PROPOSED SIDE ELEVATION 1:50

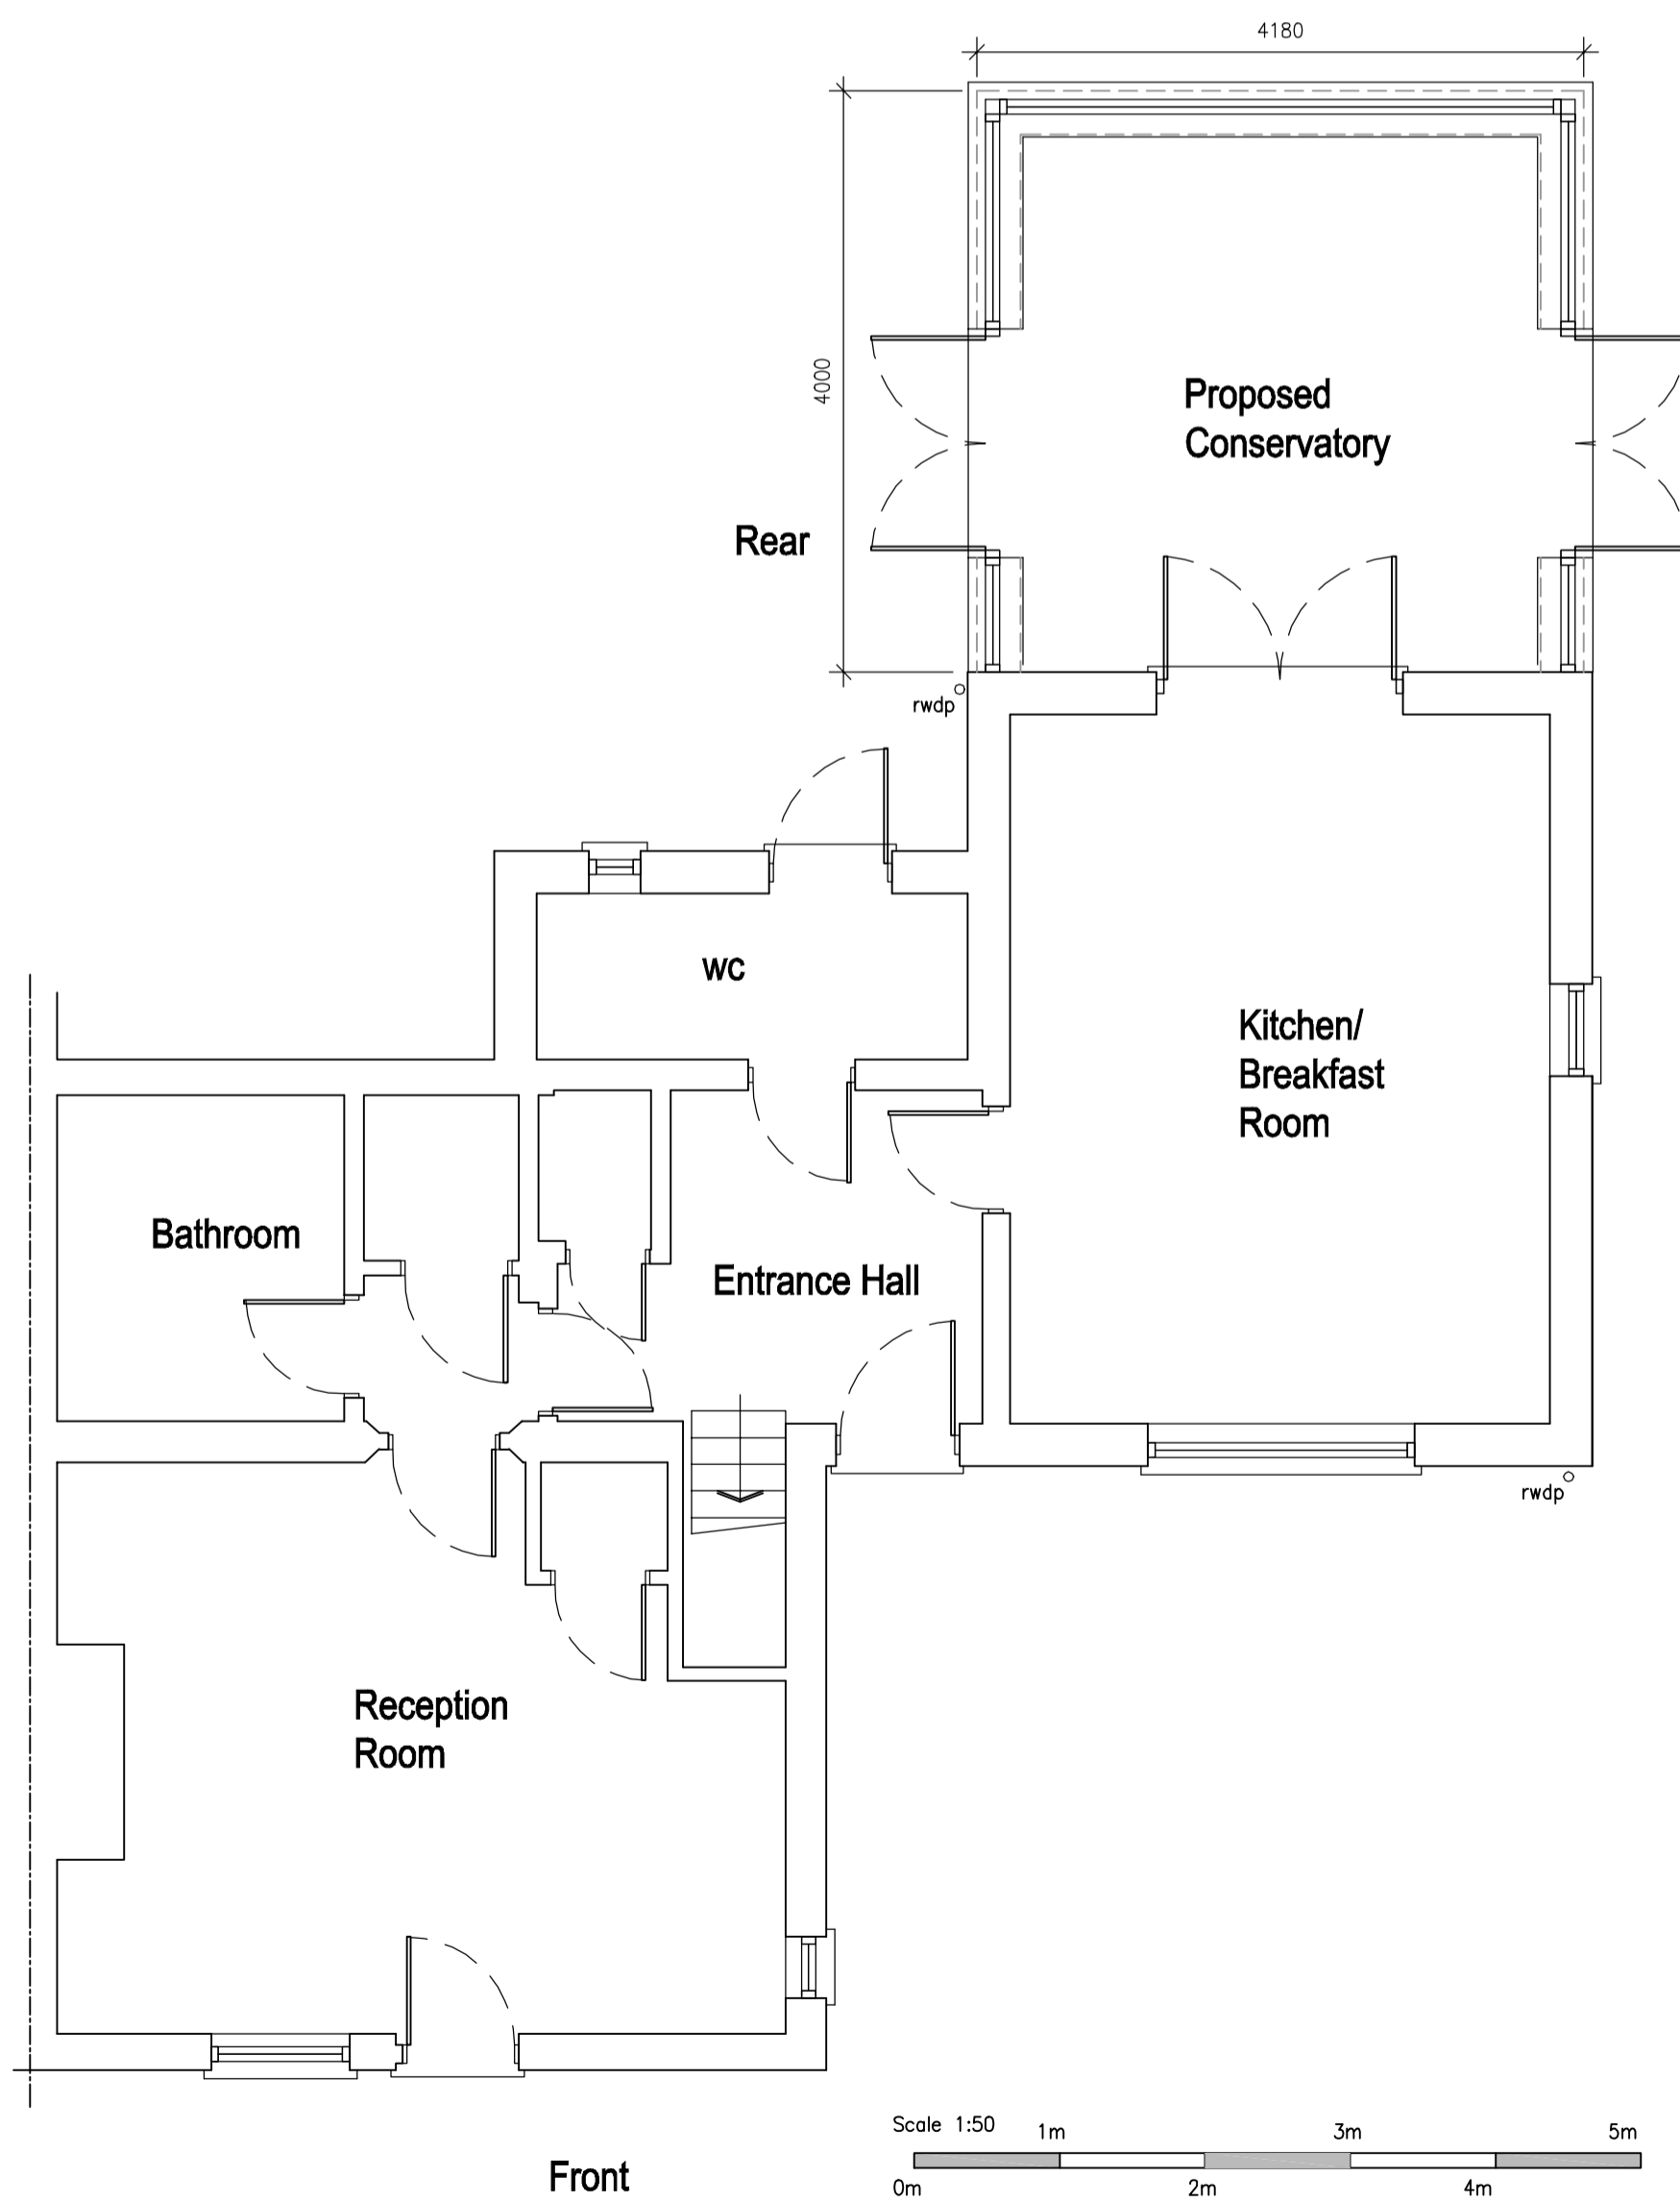

PROPOSED GROUND FLOOR PLAN 1:50

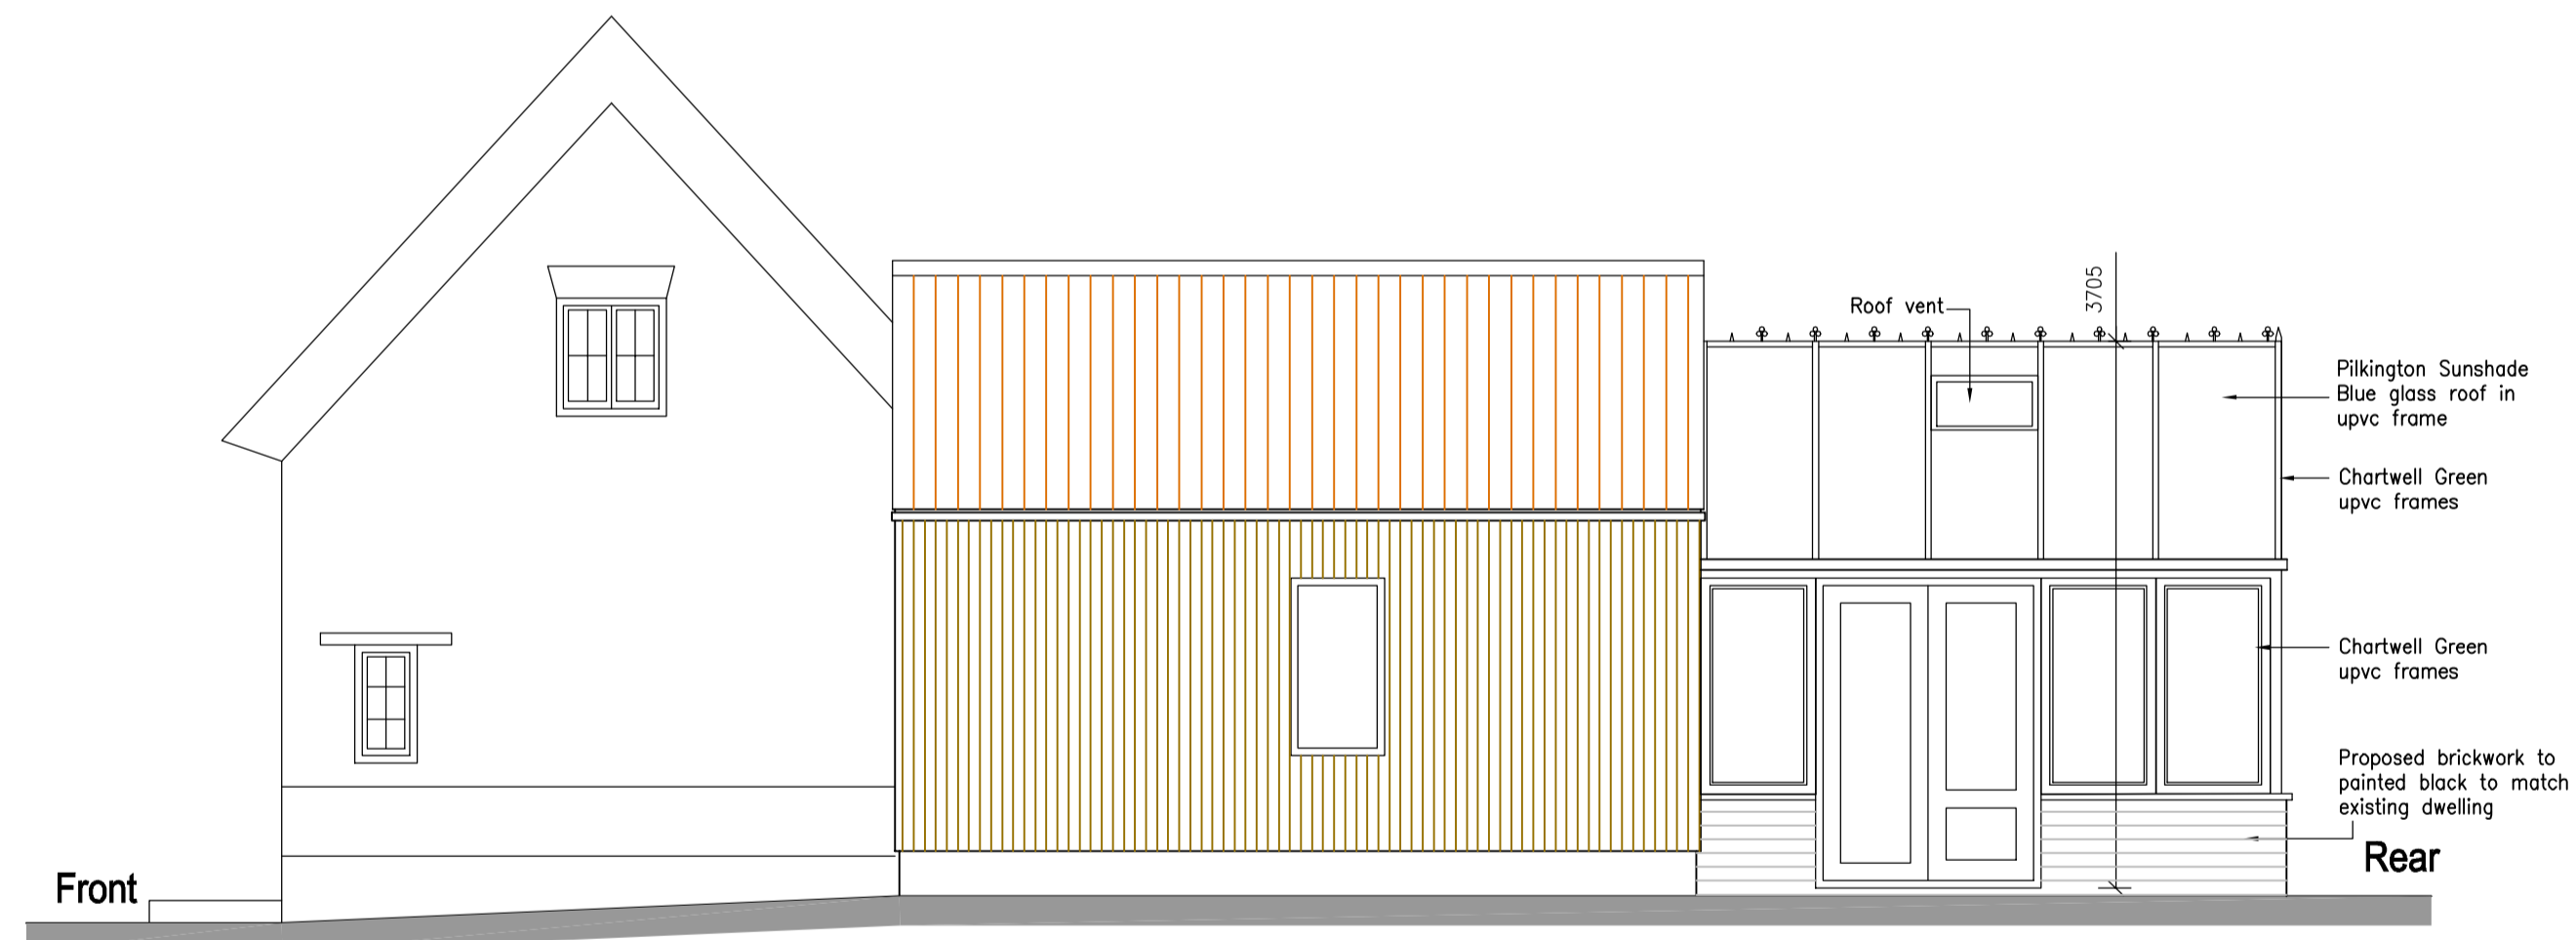

PROPOSED SIDE ELEVATION 1:50

DRAWING ISSUE
 PLANNING
 CONSTRUCTION



GOOD-DESIGN-ING Ltd
 11 SARACEN WAY,
 NEWARK ROAD,
 PETERBOROUGH,
 PE1 5WS.
 TEL 01733 569731
 E-MAIL
 robert@good-design-ing.co.uk

PROJECT
 Proposed Conservatory at
 The Retreat
 Haverhill Road
 Horseheath
 Cambridge
 CB21 4QR
 Scale 1:50 @ A1 size

DRAWING
 Proposed Plan and
 Elevations
 March 2024
 drawing number :
 241446-02