




 


EXISTING SITE PLAN 1:500

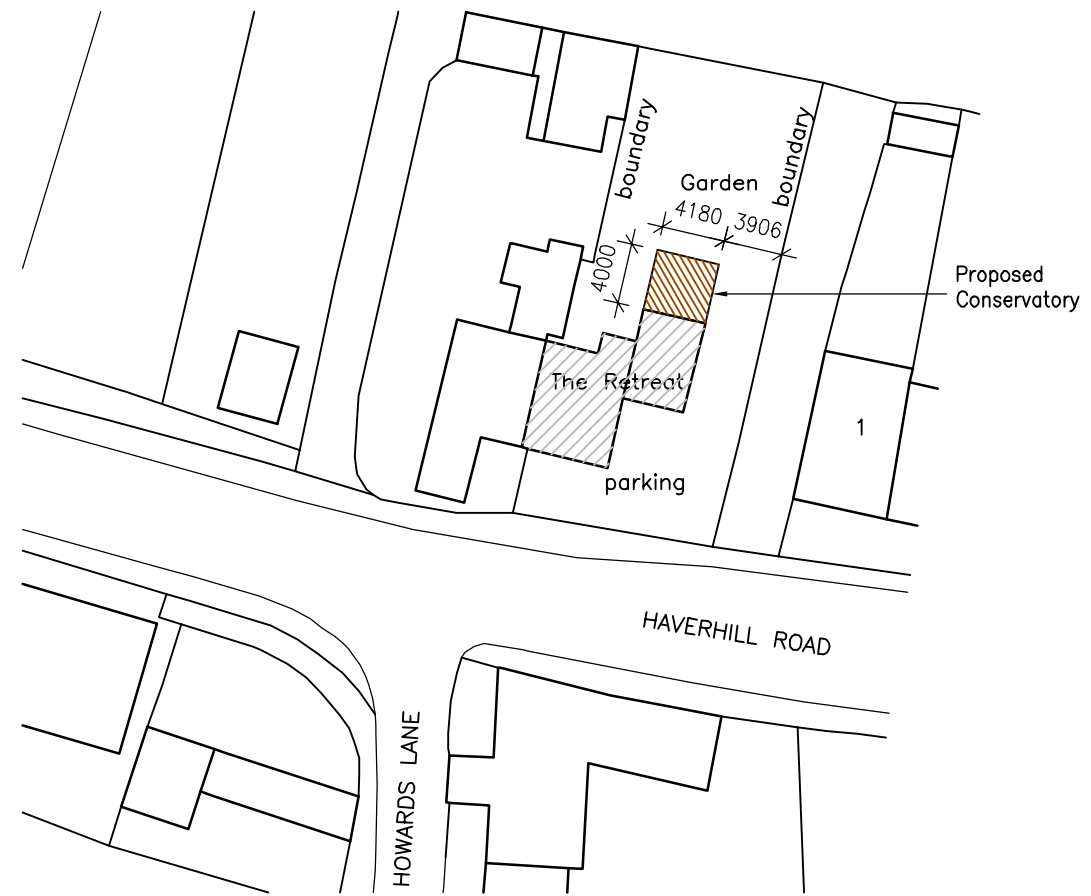

NORTH

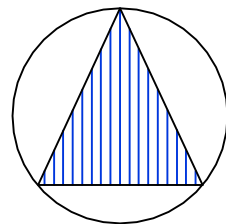

PROPOSED SITE PLAN 1:500

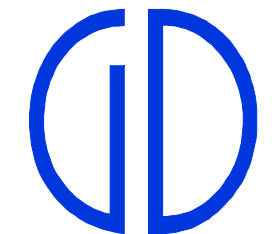

GOOD-DESIGN-ING Ltd

11 SARACEN WAY,
NEWARK ROAD,
PETERBOROUGH.
PE1 5WS.

TEL 01733 569731

E-MAIL

robert@good-design-ing.co.uk

PLANNING



CONSTRUCTION



DRAWING ISSUE

PROJECT

Proposed Conservatory at
The Retreat
Haverhill Road
Horseheath
Cambridge
CB21 4QR

Scale 1:500 @ A3 size

DRAWING

Existing and Proposed
Site Plans

March 2024

drawing number :
241446-03