

PROJECT INFORMATION:

Client: Roberta Stephens

Project Title: Rear Extension

Project Address: 5 Glenmore, Clayton-Le-Woods

Project Stage: Planning Permission Only

Date of Drawing: 30th January 2021

Drawn By: HR

Sheet Size: A1

Drawing Scale: 1:50

Drawing Title: Existing and Proposed Site Plans


Job Number: 2011

Drawing Number: PL-05

Revision: -

DRAWING REVISIONS:

Rev	Date	Info	Author
-	-	-	-

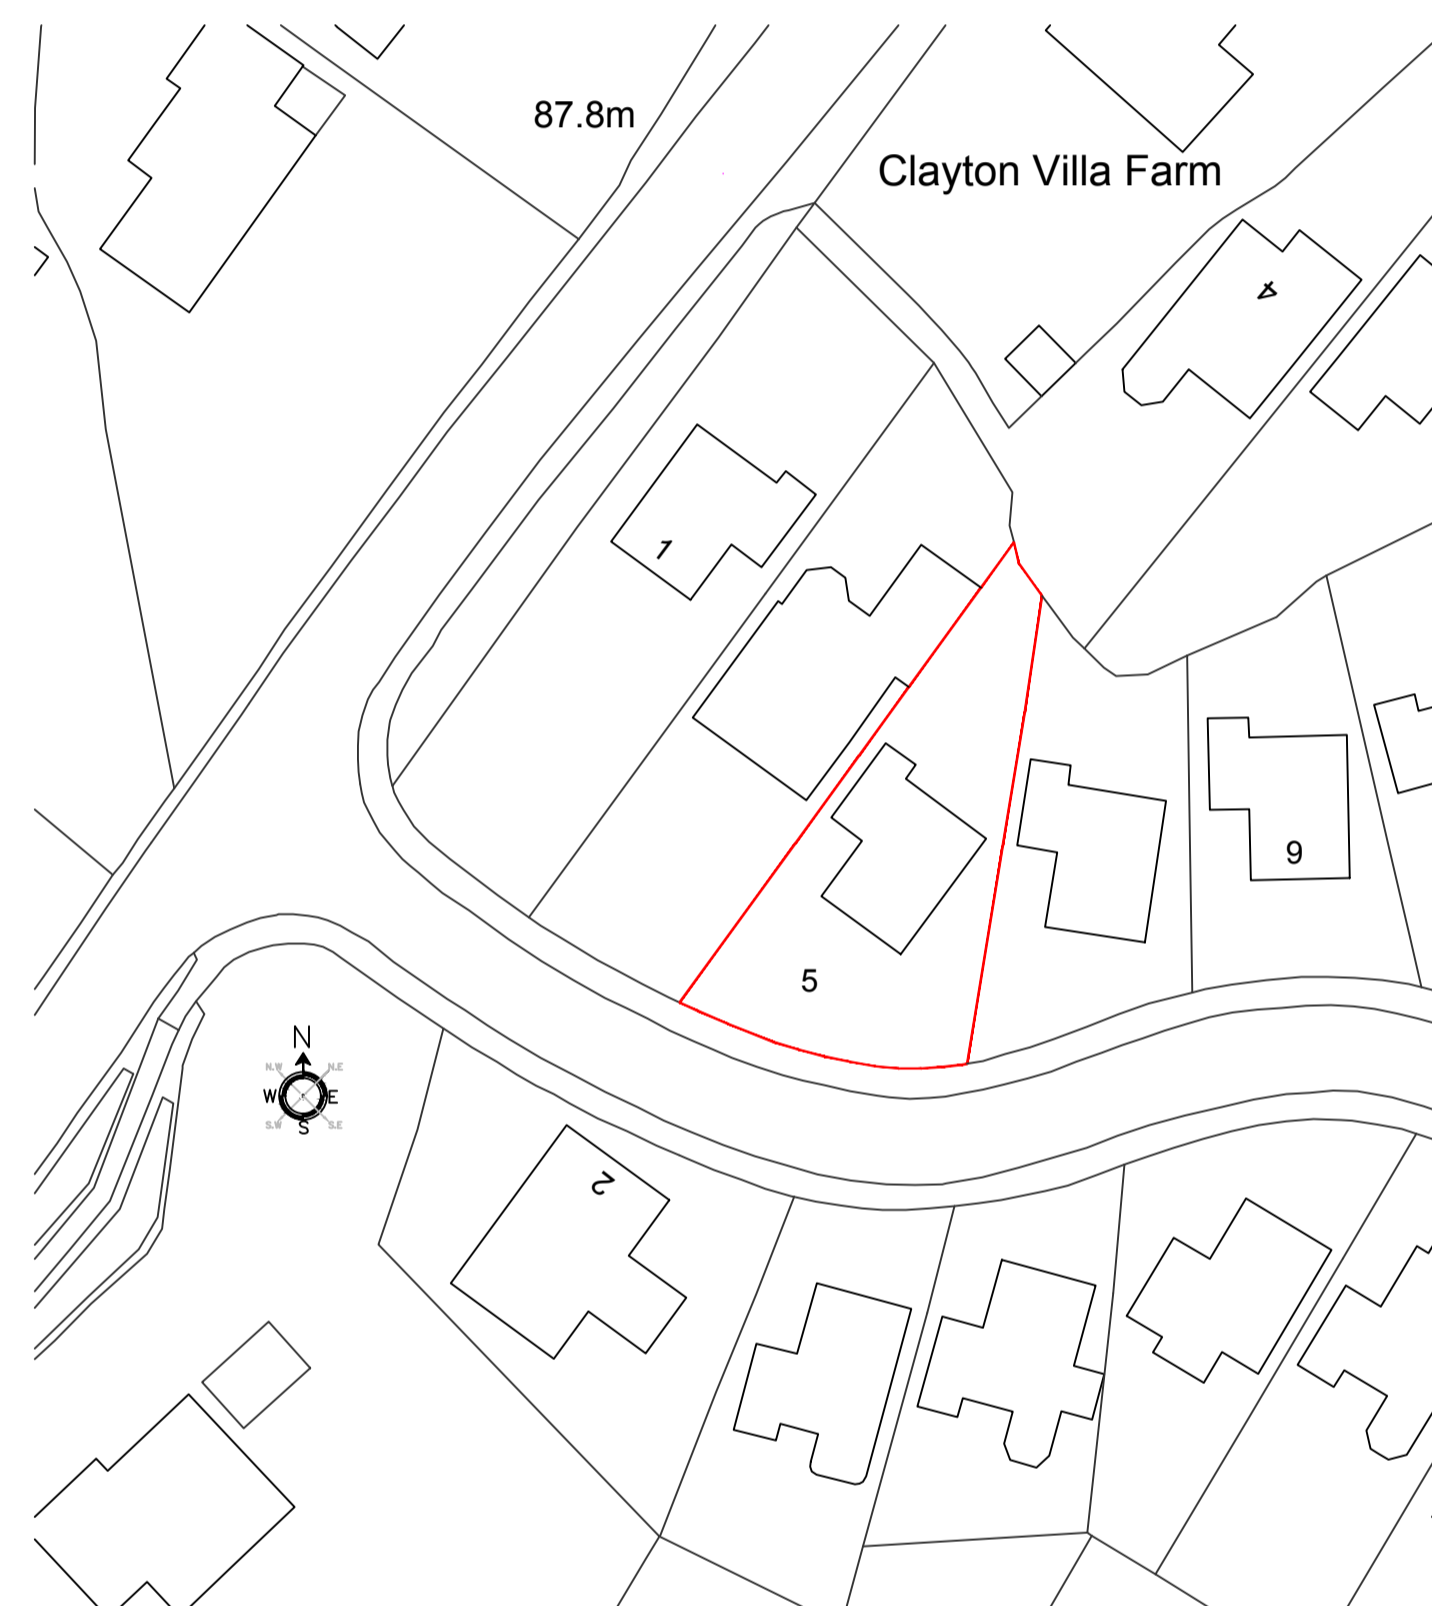

Ordnance Survey, (c) Crown Copyright 2021. All rights reserved. Licence number 100022432

EXISTING SITE LOCATION PLAN
SCALE 1:500



Ordnance Survey, (c) Crown Copyright 2021. All rights reserved. Licence number 100022432

PROPOSED SITE LOCATION PLAN
SCALE 1:500

