


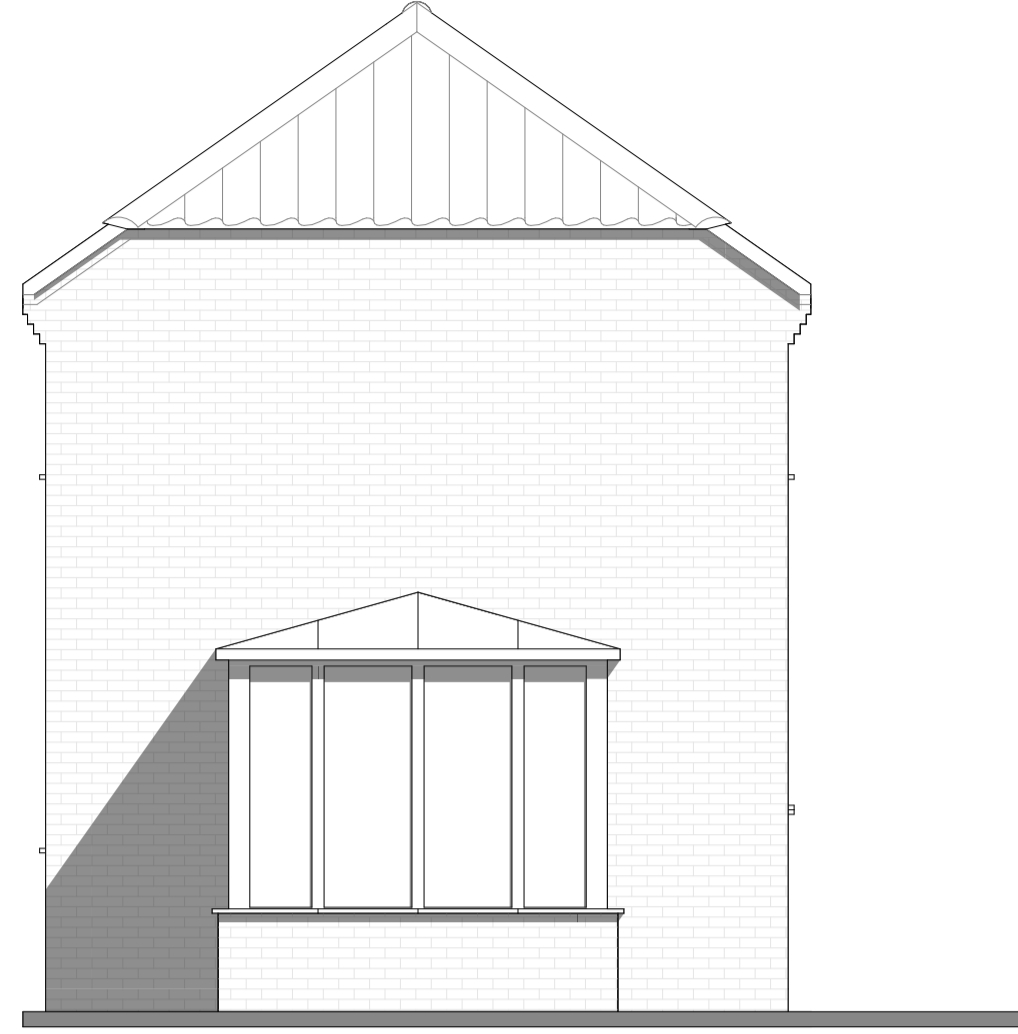


Existing North Elevation, E-01
1:50 - A1




Existing South Elevation, E-02
1:50 - A1




Existing East Elevation, E-03
1:50 - A1

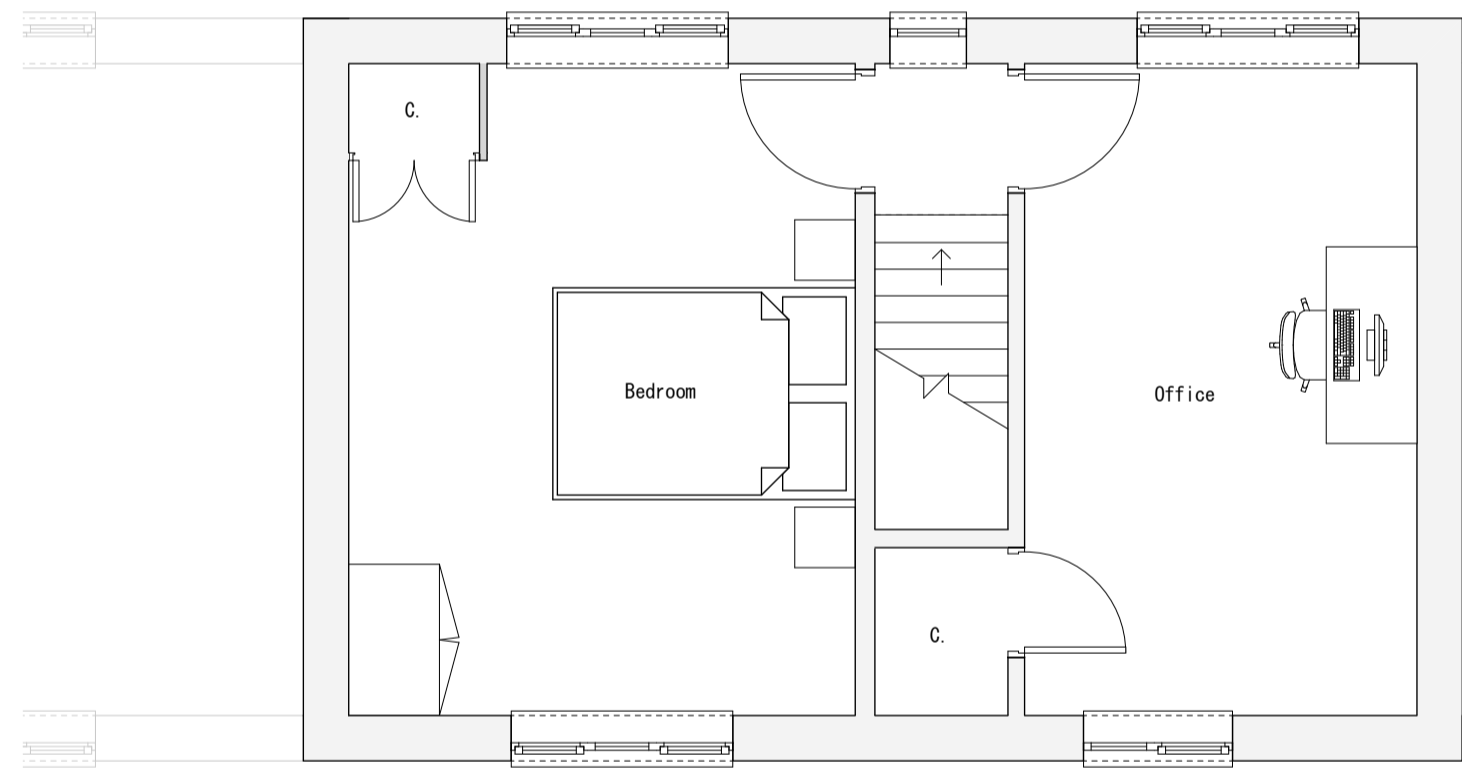


Existing First Floor Plan
1:50 - A1

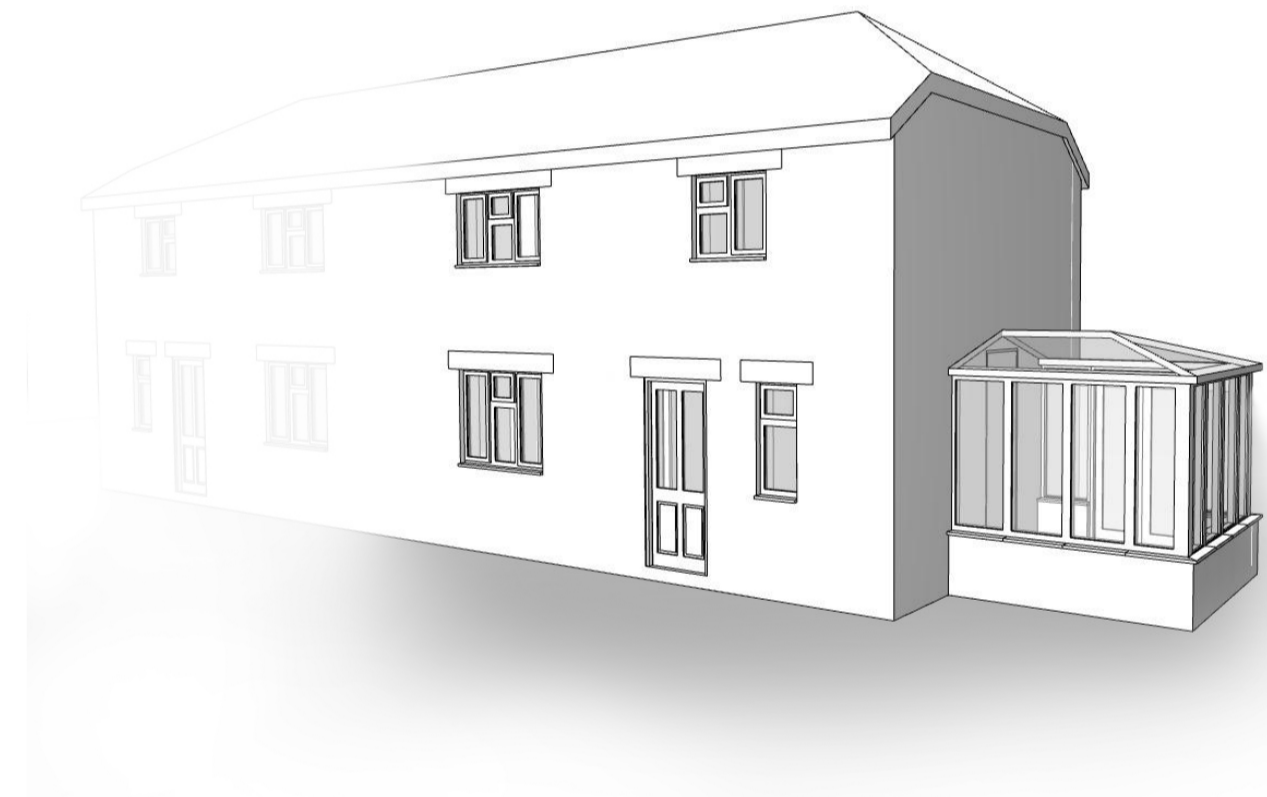


Existing 3D Visual
NTS

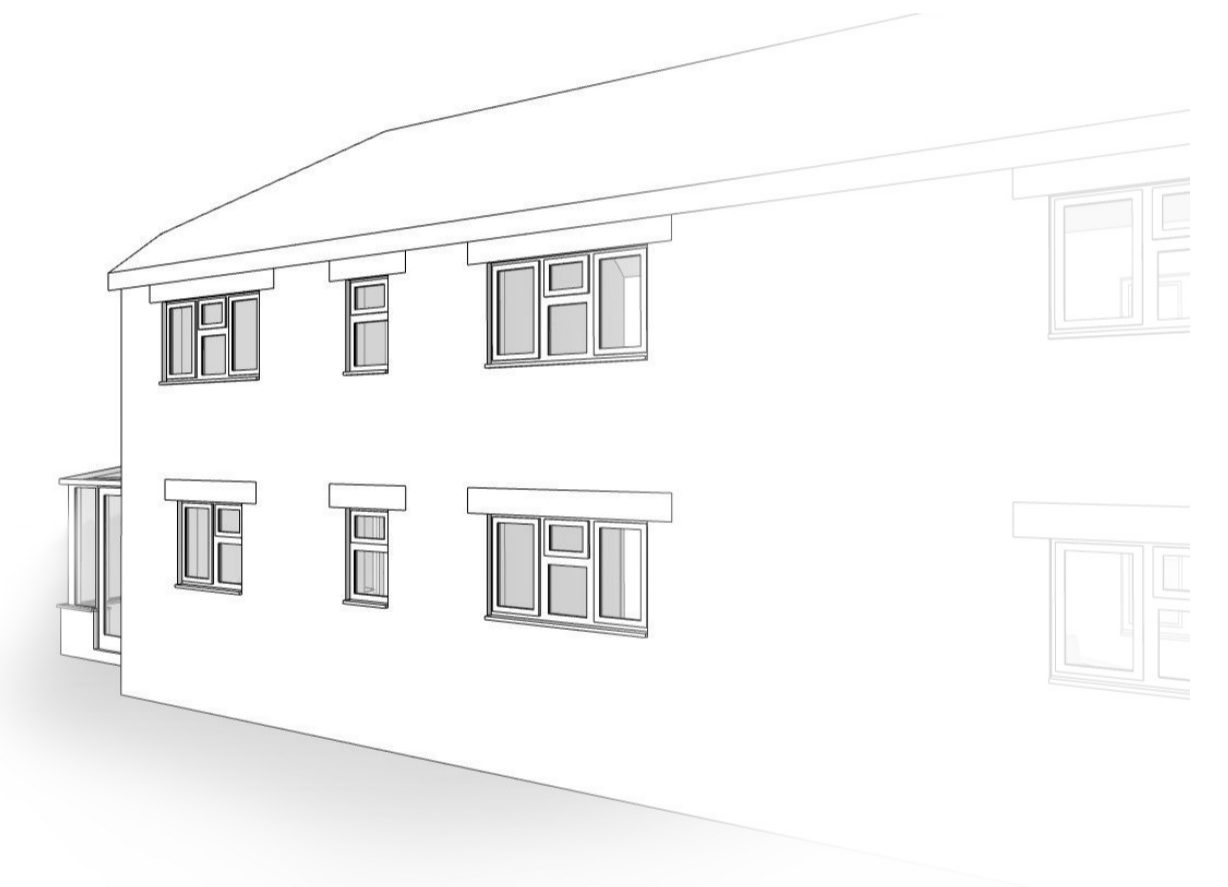


Existing 3D Visual
NTS

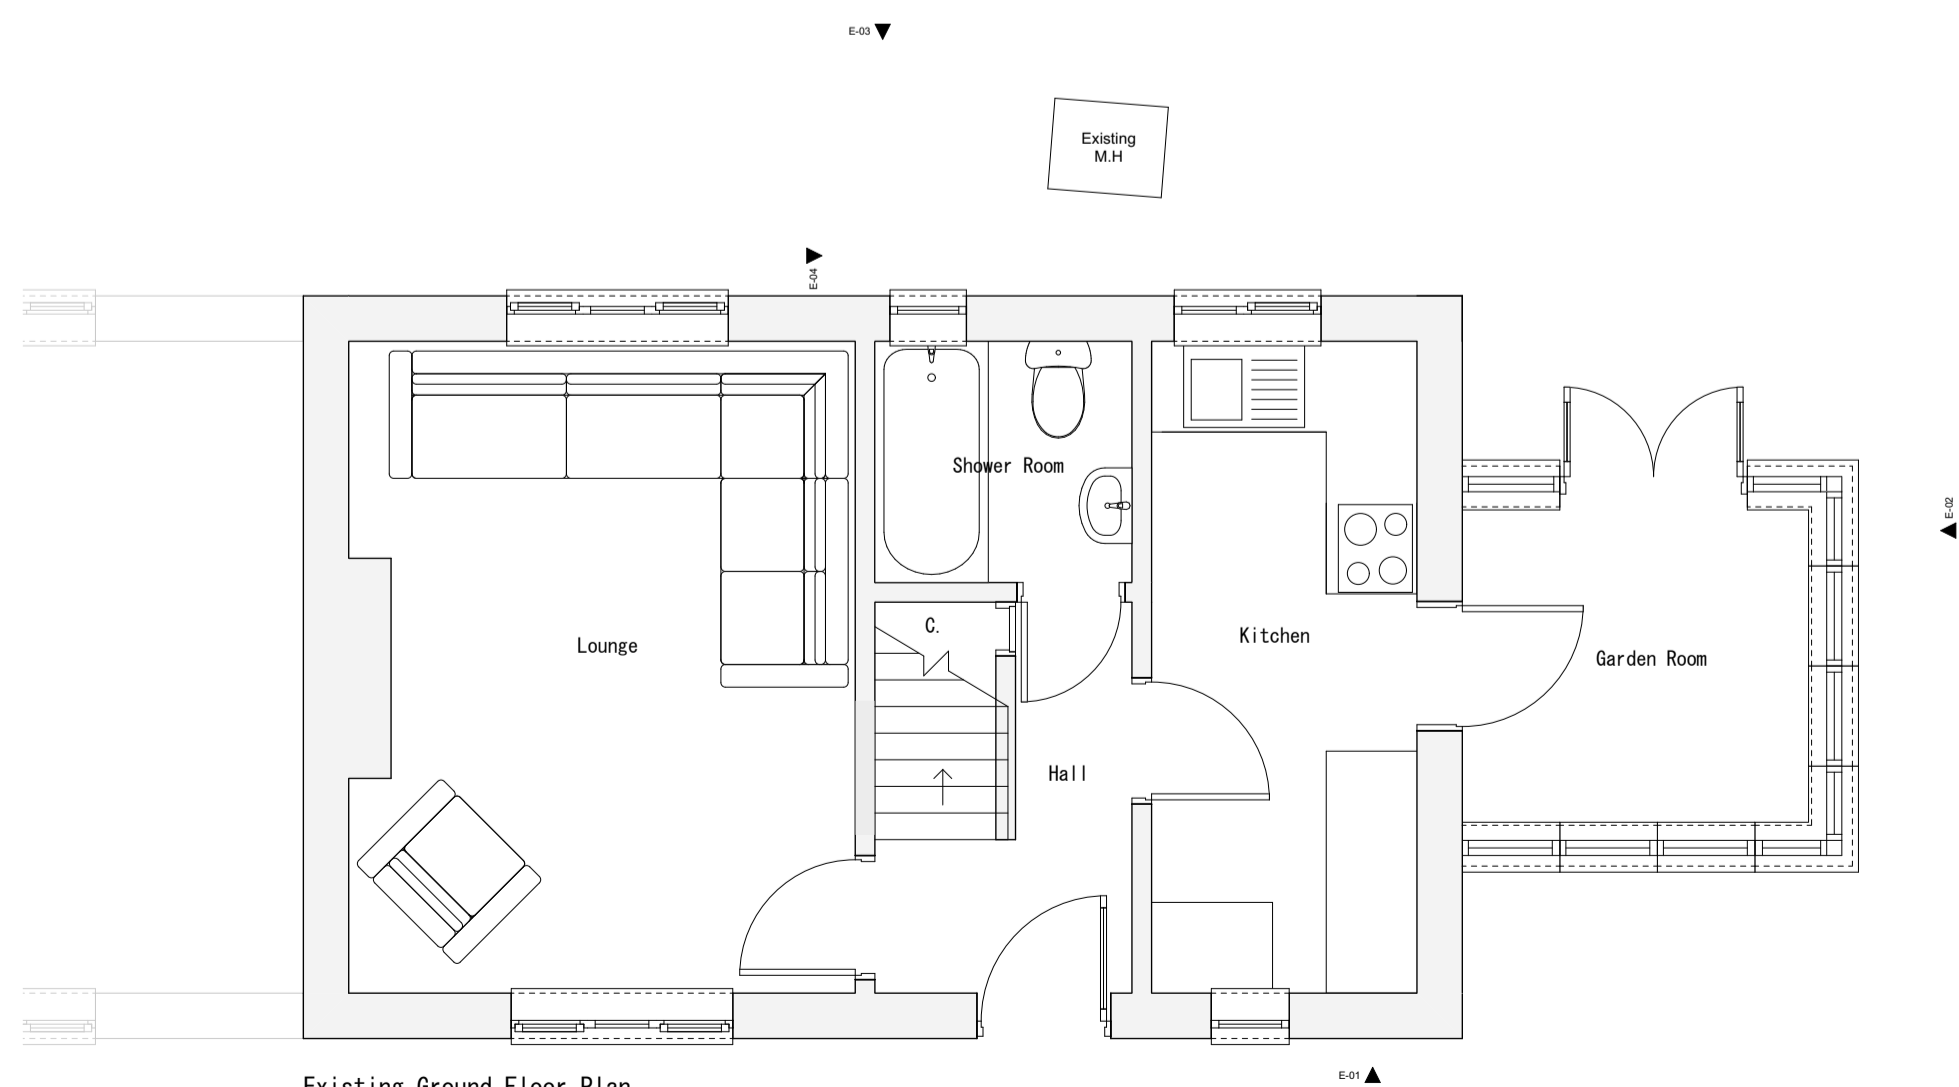

Existing Ground Floor Plan
1:50 - A1

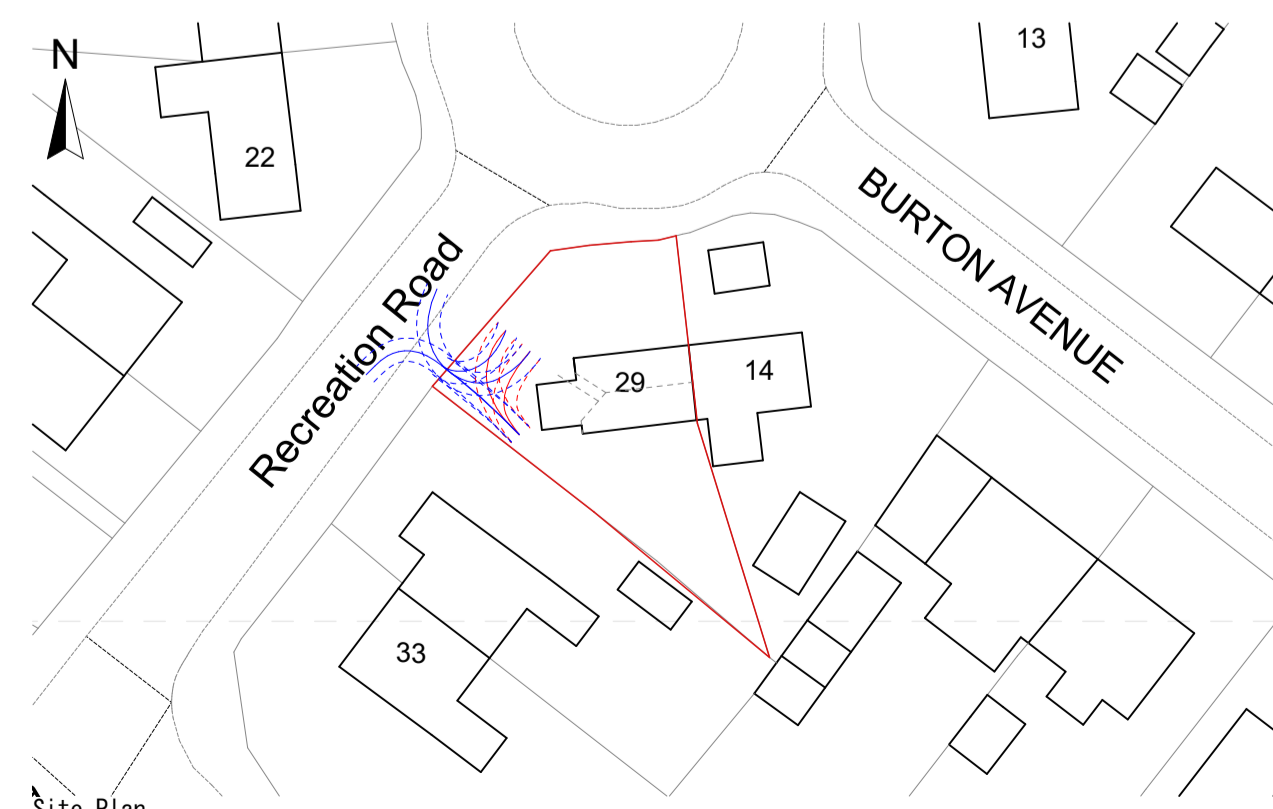

Site Plan
1:500 - A1

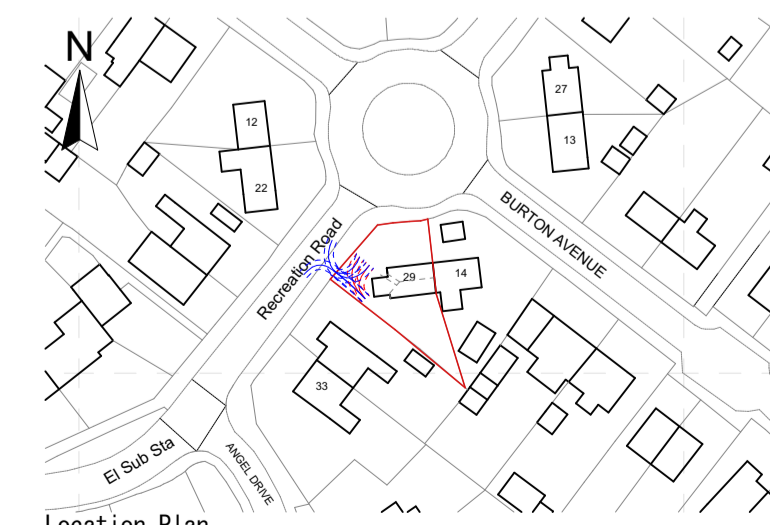

Location Plan
1:1250 - A1

Amendments: _____ Date: _____ Rev: _____

SMG ARCHITECTS

The Studio, St. Peters Road, Sheringham, Norfolk, NR26 9QY
www.smg-architects.co.uk
info@smg-architects.co.uk
01263 824422

All dimensions are to be checked on site and the Architect is to be notified of any discrepancies. Written dimensions are to be followed in preference to scaled dimensions. This drawing is copyright and may not be reproduced without the written consent of SMG Architects.

Job Title
Proposed extension at 29 Recreation Road, North Walsham

Address
29 Recreation Road, North Walsham, Norfolk, NR28 0ES

Client
Ms C Trevatt

Drwg. Title
As indicated

Job No.
23.5168.070

Drwg. No.
EX01

Drawn by
HMR

Checked by
HMR

Date
28/03/2024

